

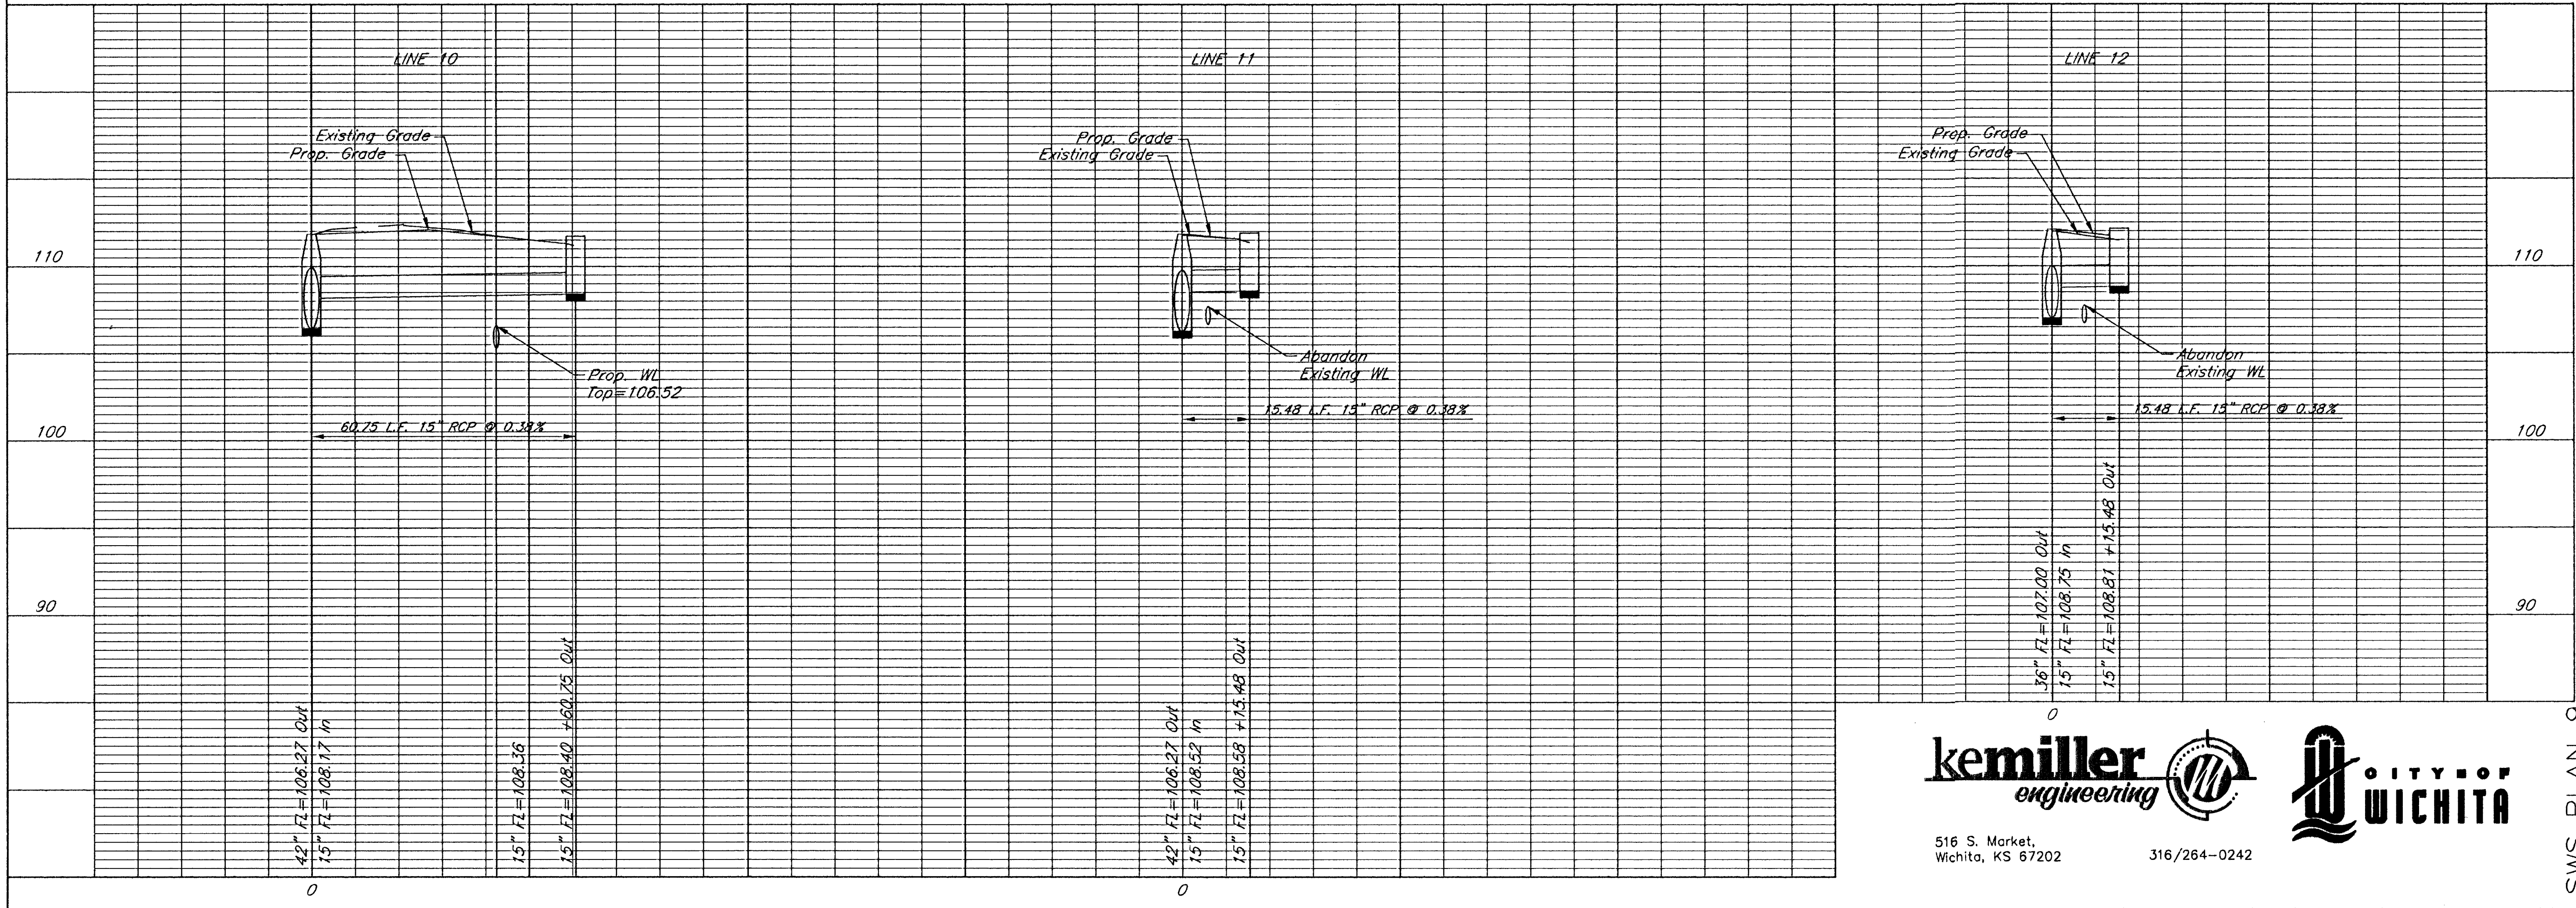
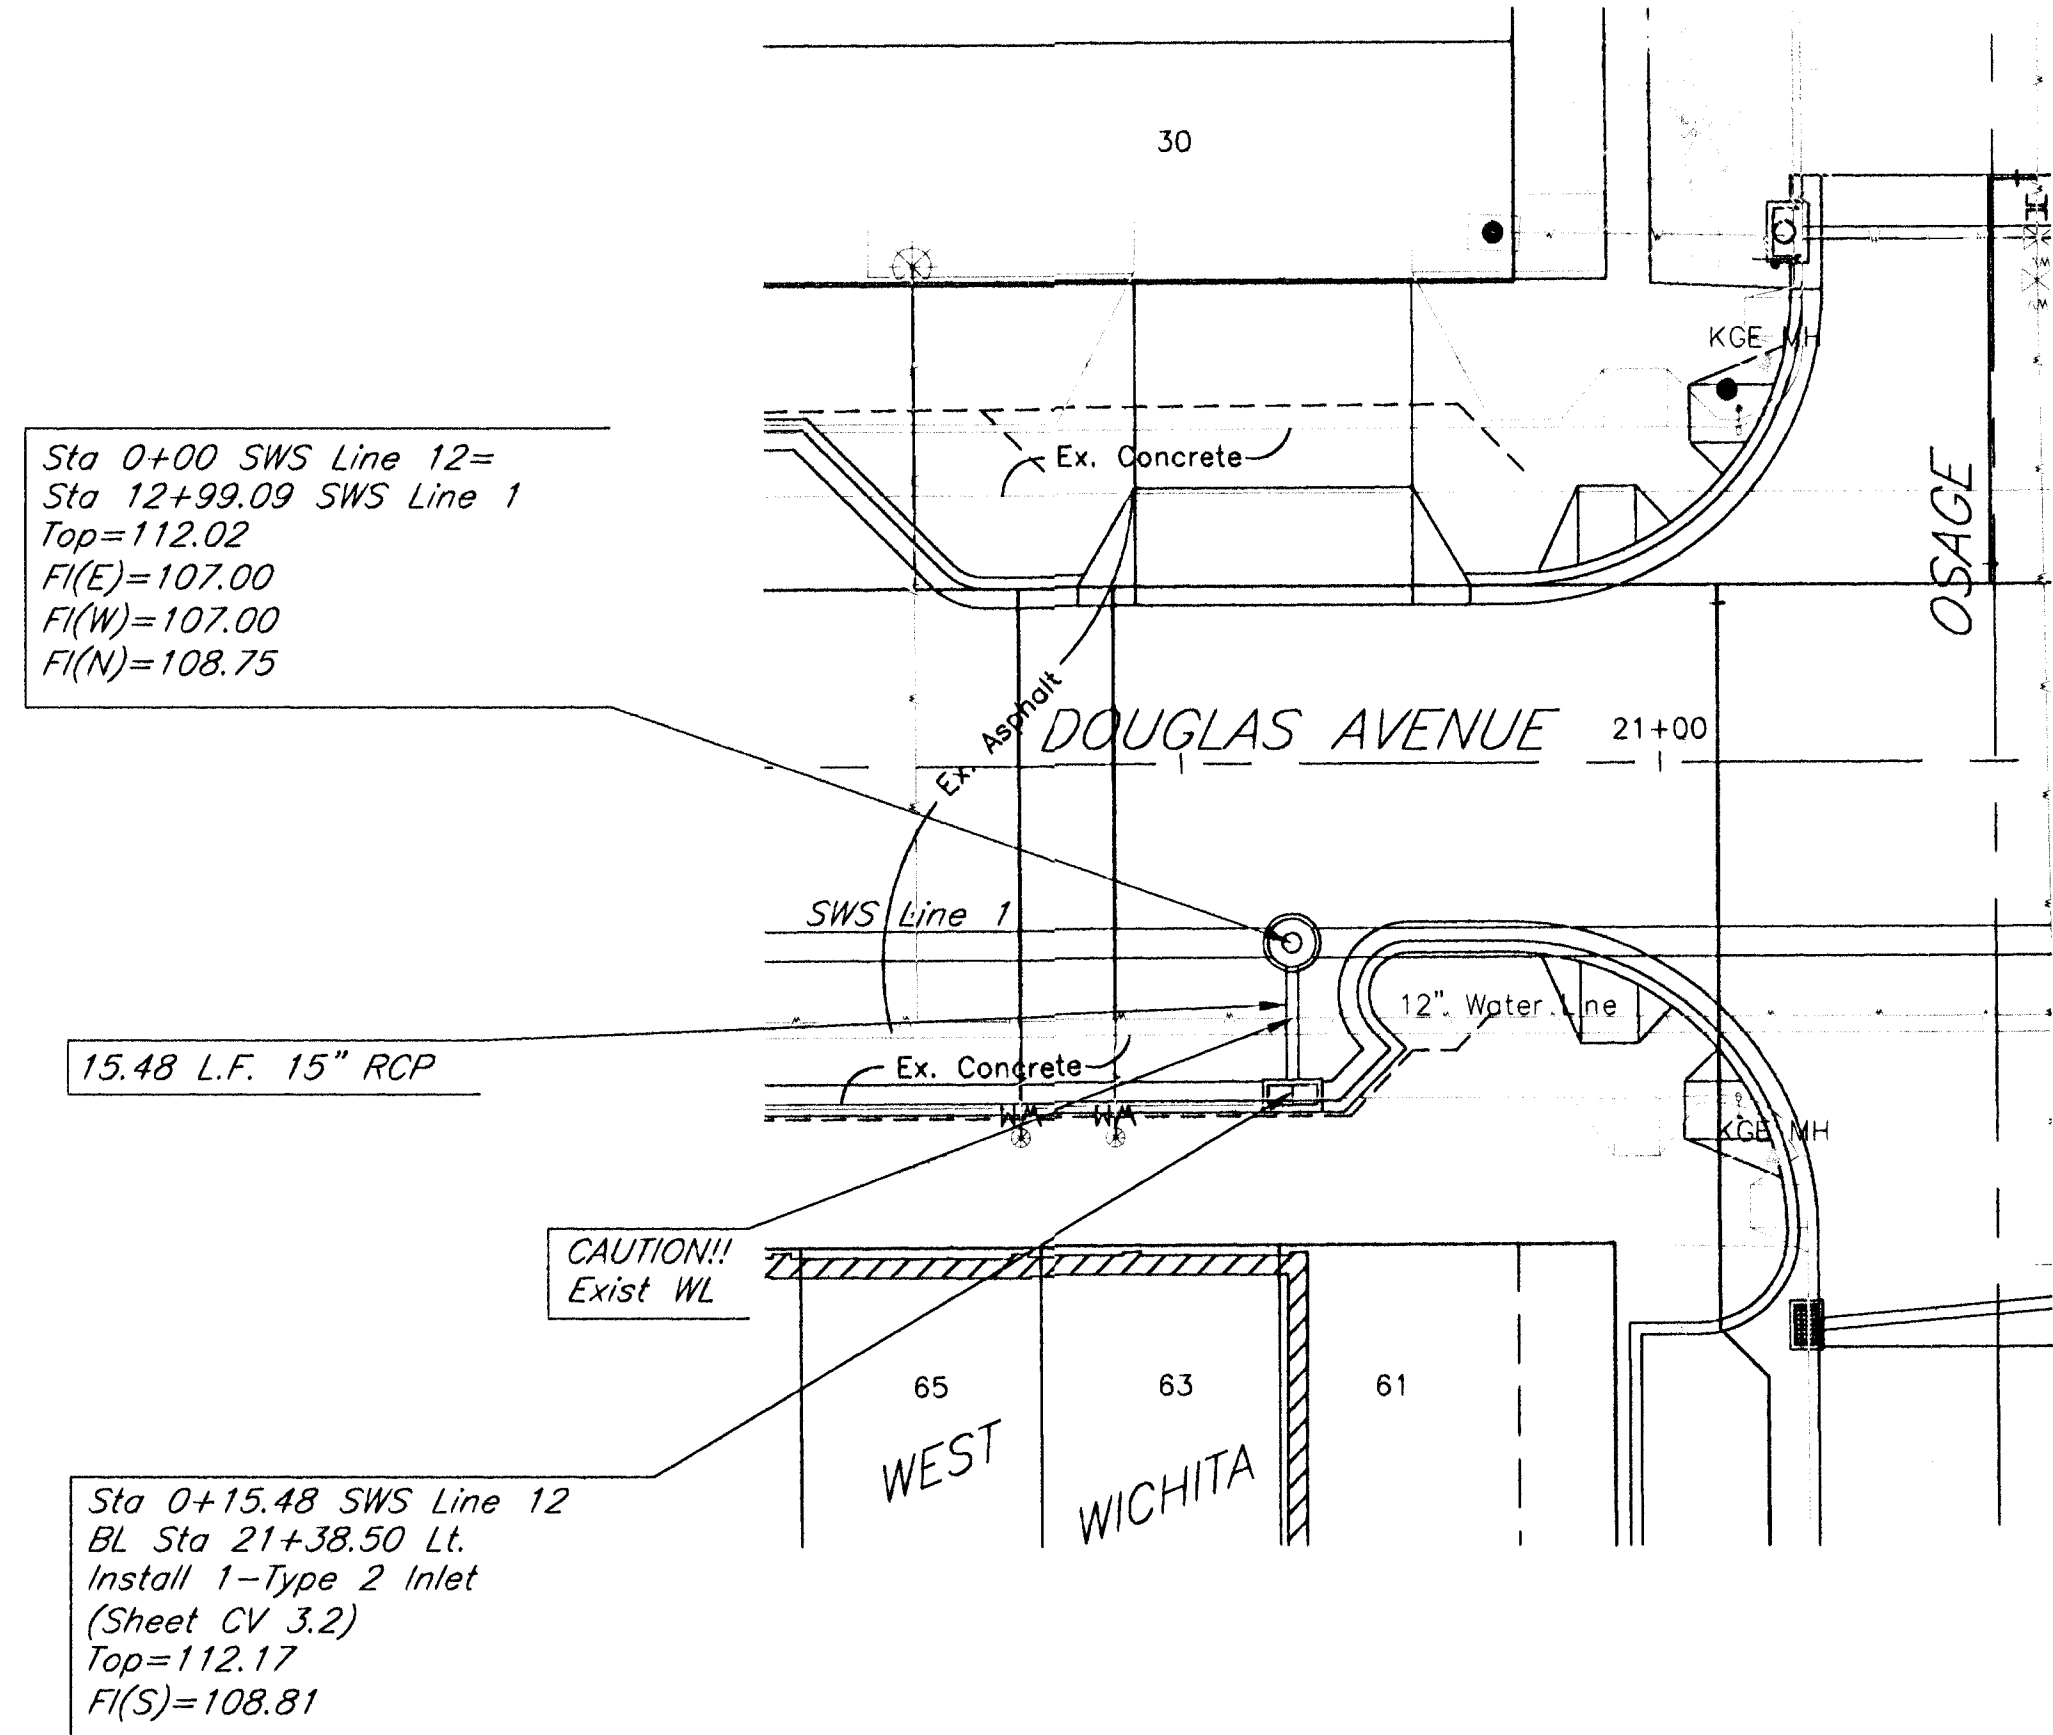


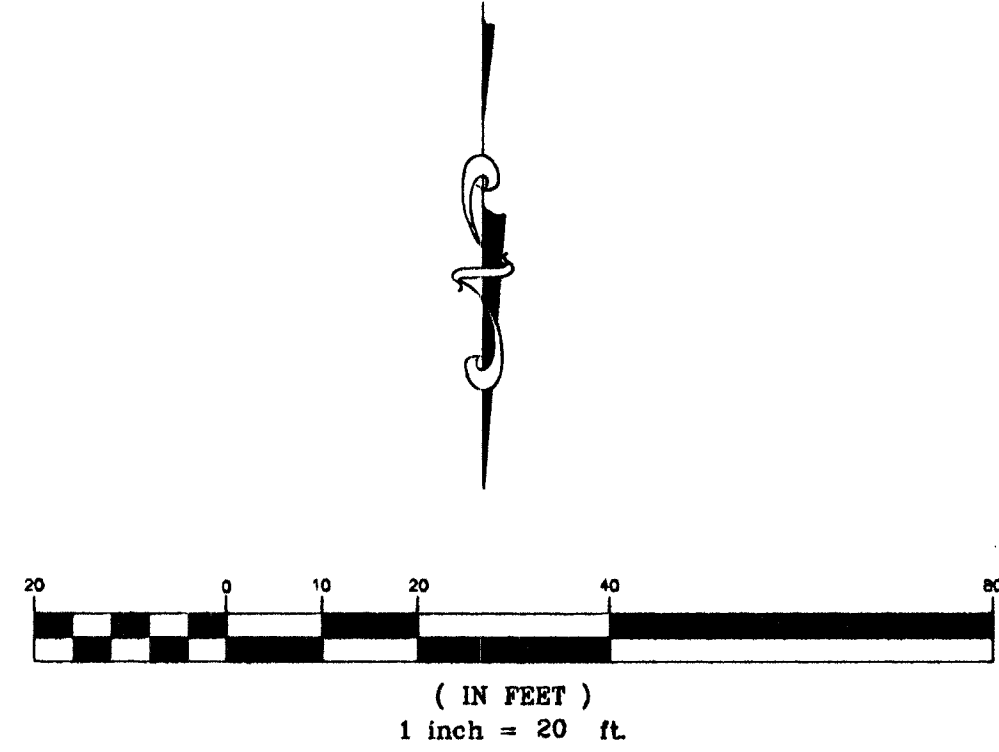

kemiller
engineering

516 S. Market,
Wichita, KS 67202

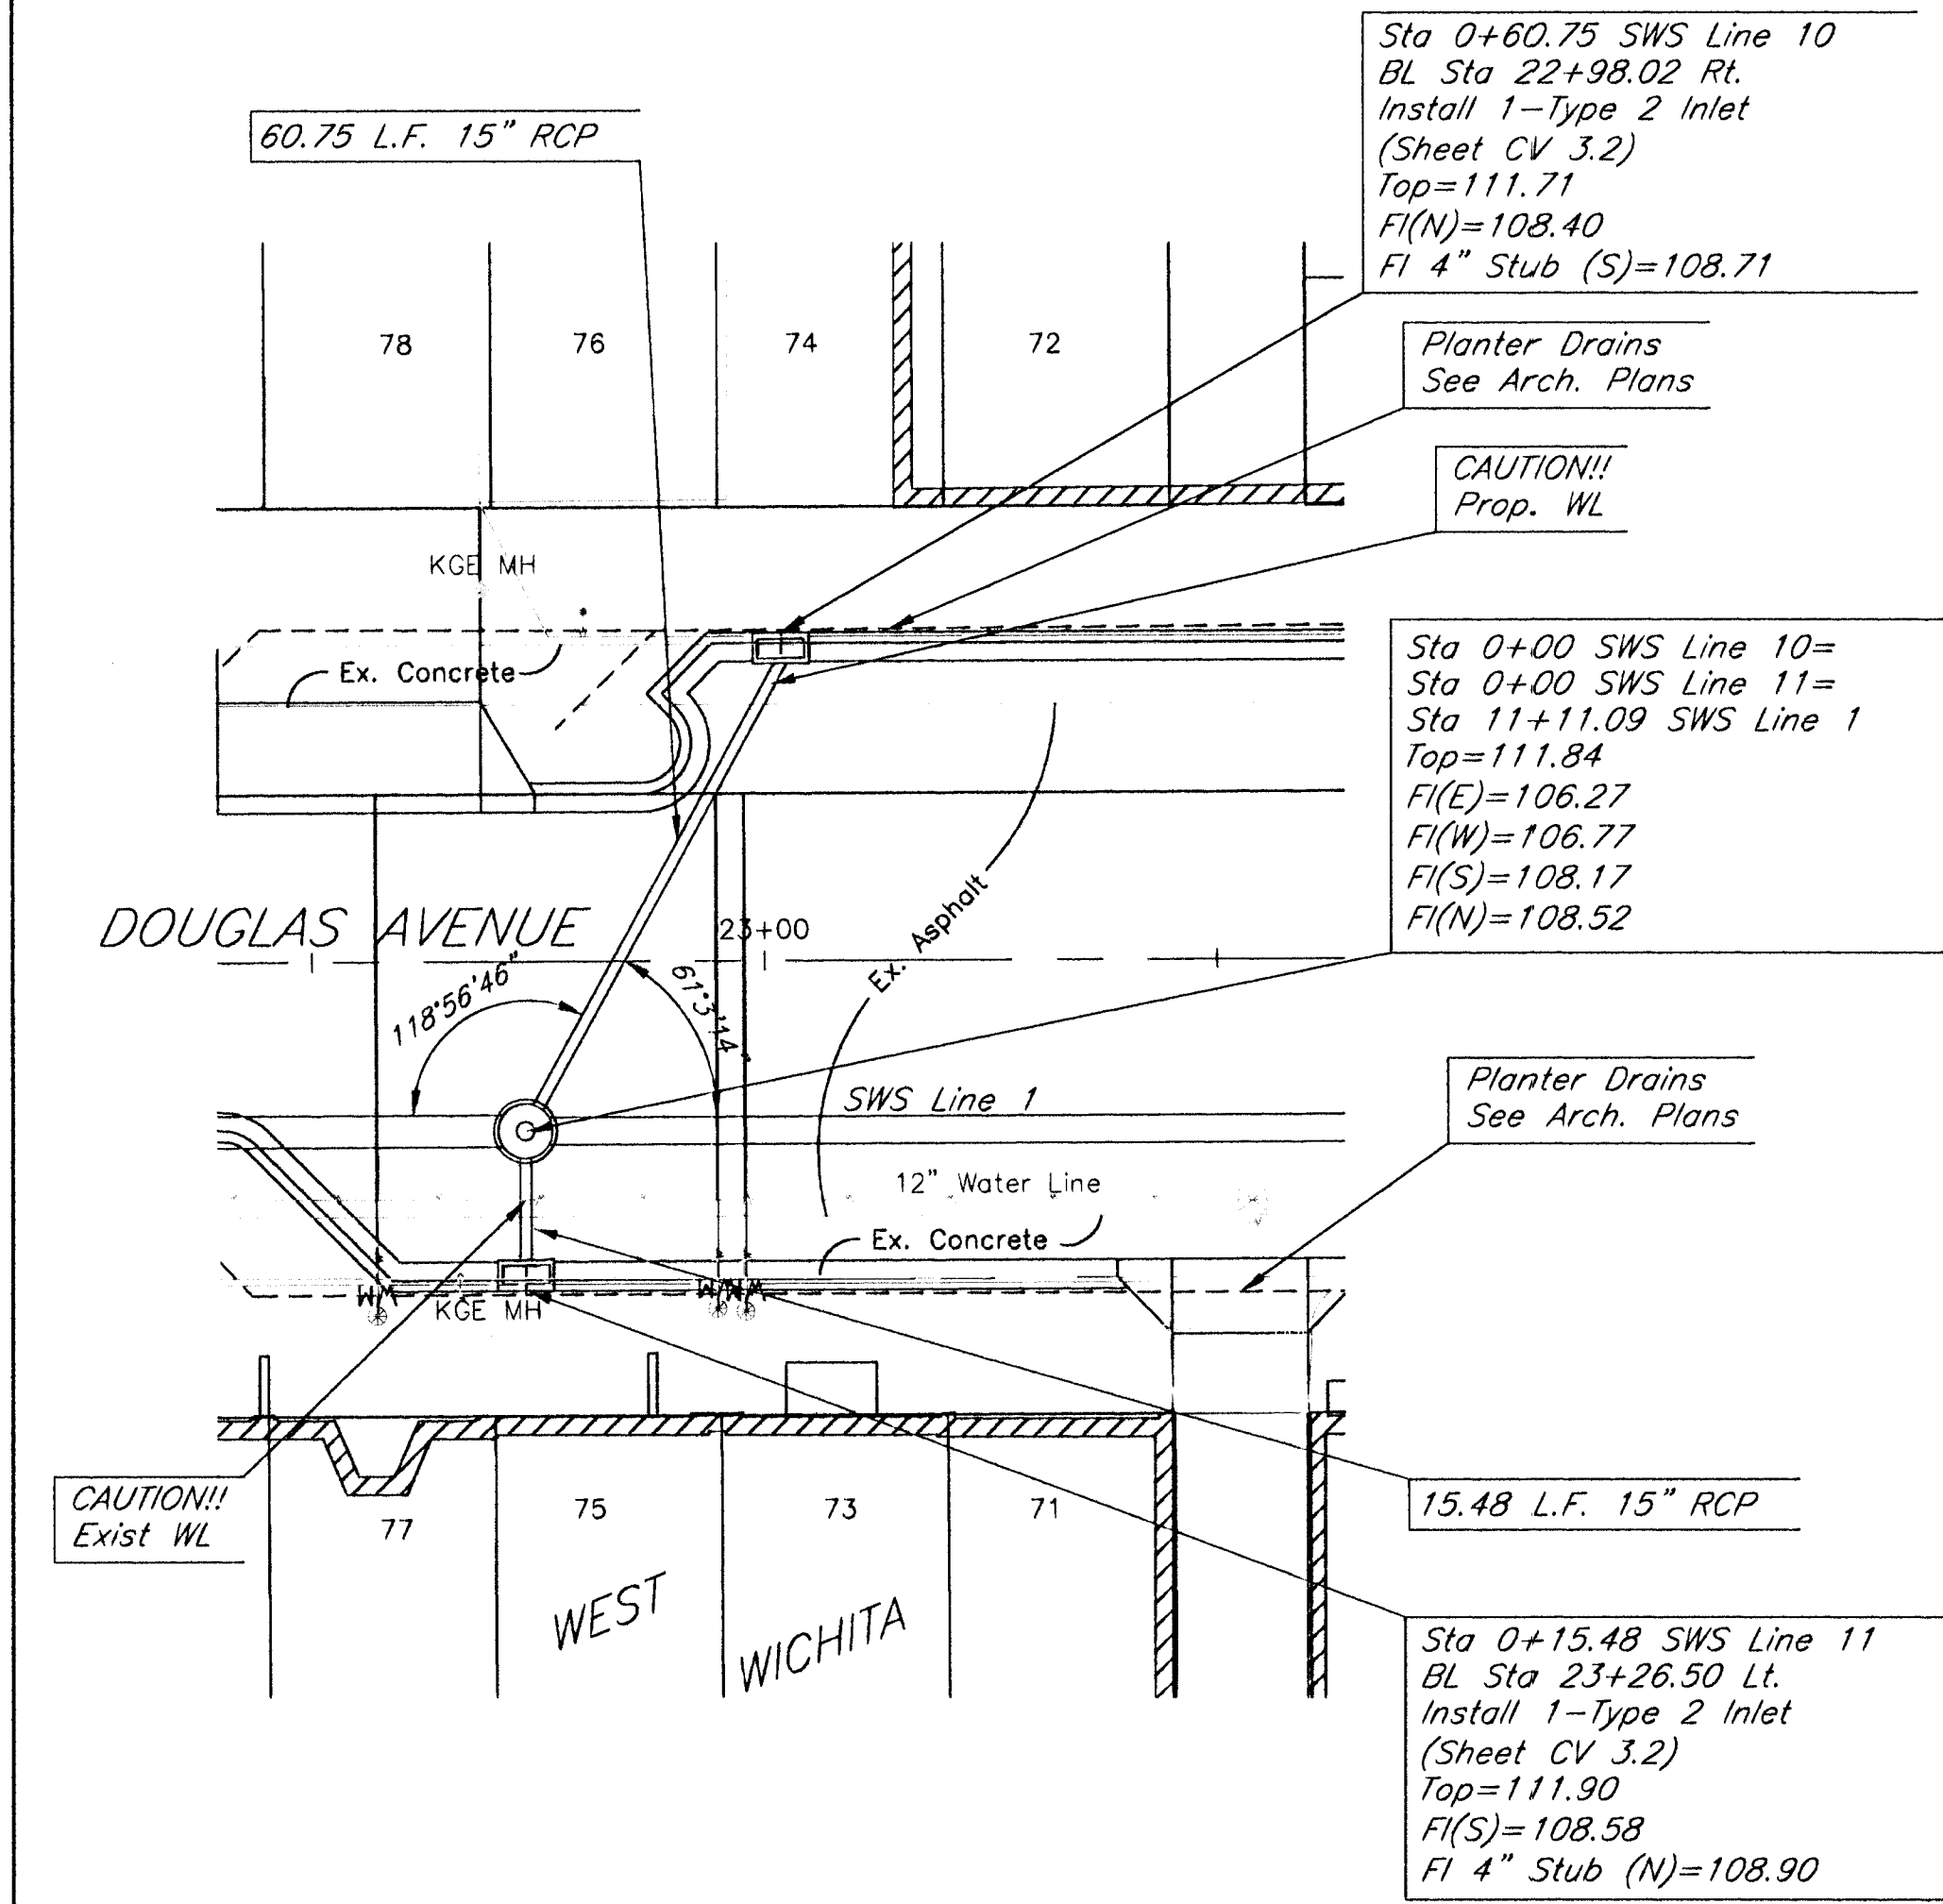

316/264-0242

SWS PLAN 9

WEST DOUGLAS STREETSCAPE
ARKANSAS RIVER TO SENECA
WICHITA, KANSAS

PROJECT NO. 472 83608 OCA: 706846
MVP PROJECT NO. 101008
DATE August 7, 2002
REVISED August 30, 2002

SHEET
CV 2.9

McCLUGGAGE VAN SICKLE & PERRY
ARCHITECTS PLANNERS LANDSCAPE ARCHITECTS
125 S. WASHINGTON WICHITA, KANSAS 67202
PO BOX 986 WICHITA, KANSAS 67202
TEL 316/264-0242 FAX 316/264-0243