


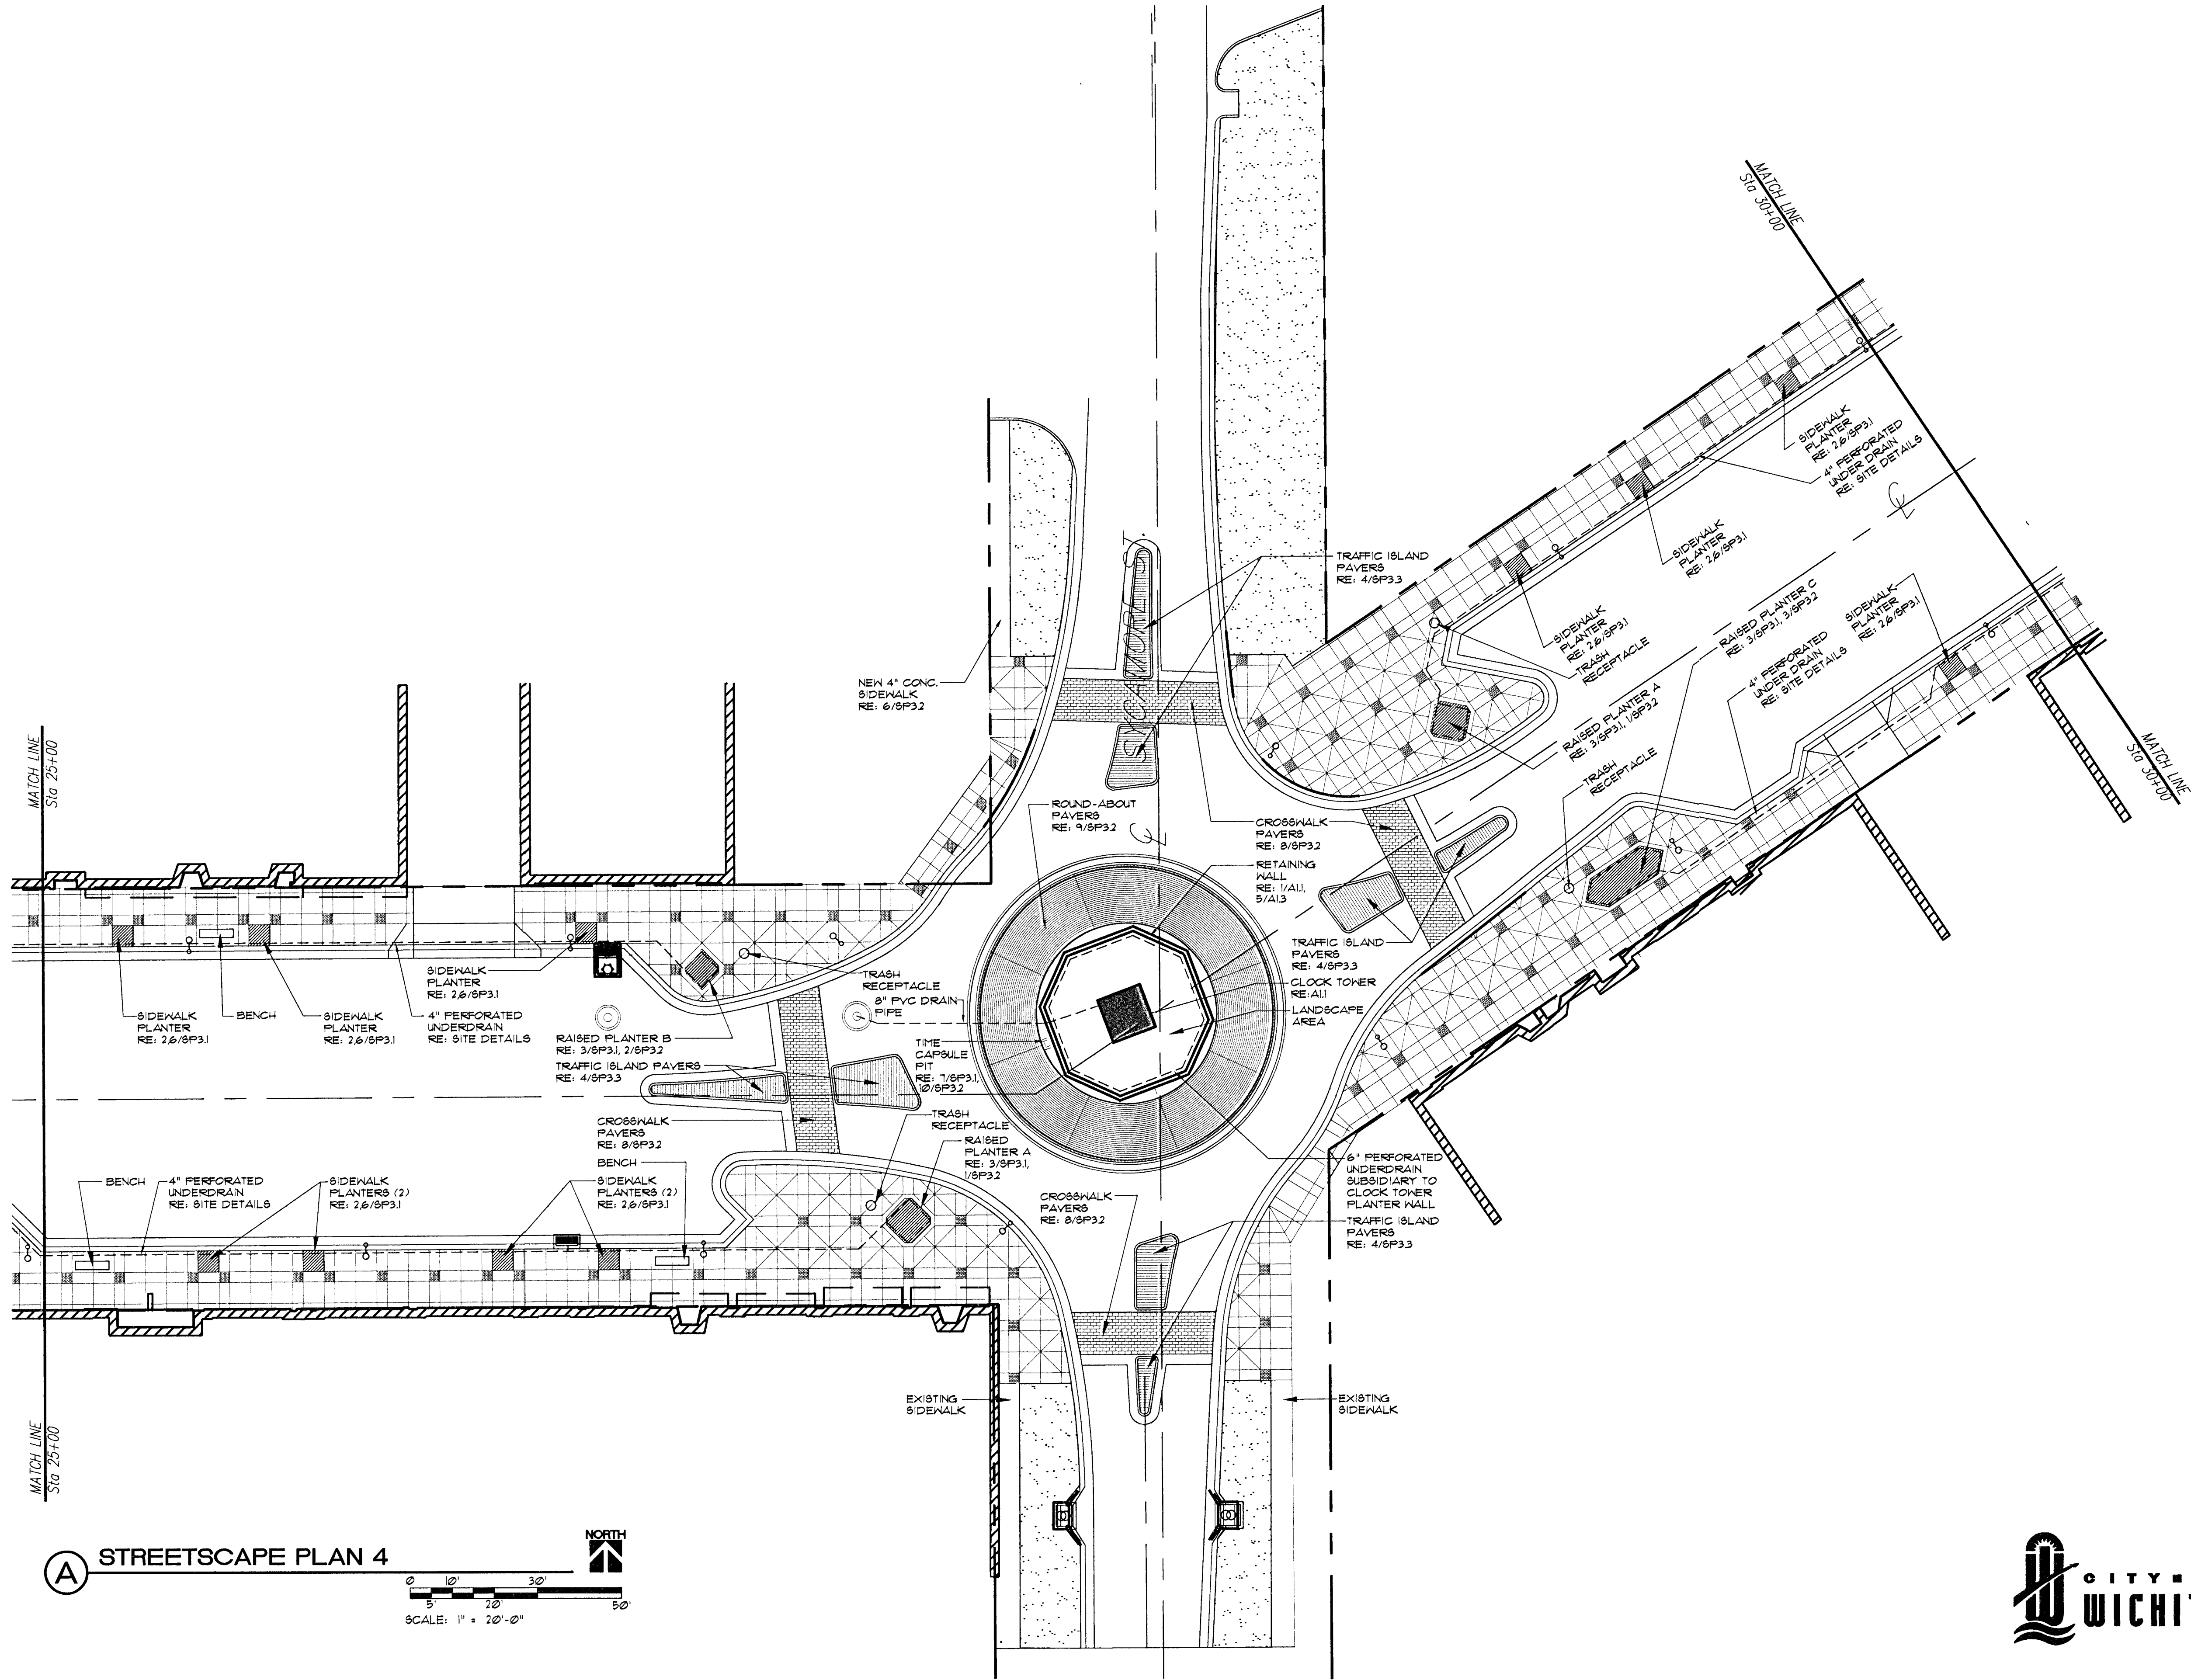

A **STREETSCAPE PLAN 4**

SCALE: 1" = 20'-0"

NORTH



STREETSCAPE PLAN 4

ARCHITECTS • PLANNERS • LANDSCAPE ARCHITECTS
 125 S. WASHINGTON WICHITA, KANSAS 67202
 P.O. BOX 348 WICHITA, KANSAS 67201
 PH. 360.2048 • FAX 360.2546

MCCUUGAGE VAN SICKLE & PERRY

**WEST DOUGLAS STREETSCAPE
 ARKANSAS RIVER TO SENECA
 WICHITA, KANSAS**

PROJECT NO. 472 83608
 MVP PROJECT NO. 10/008
 DATE: AUGUST 1, 2002
 REVISED:
 REVISED CONST. SET:
 FEBRUARY 1, 2003

SHEET

SP1.4