



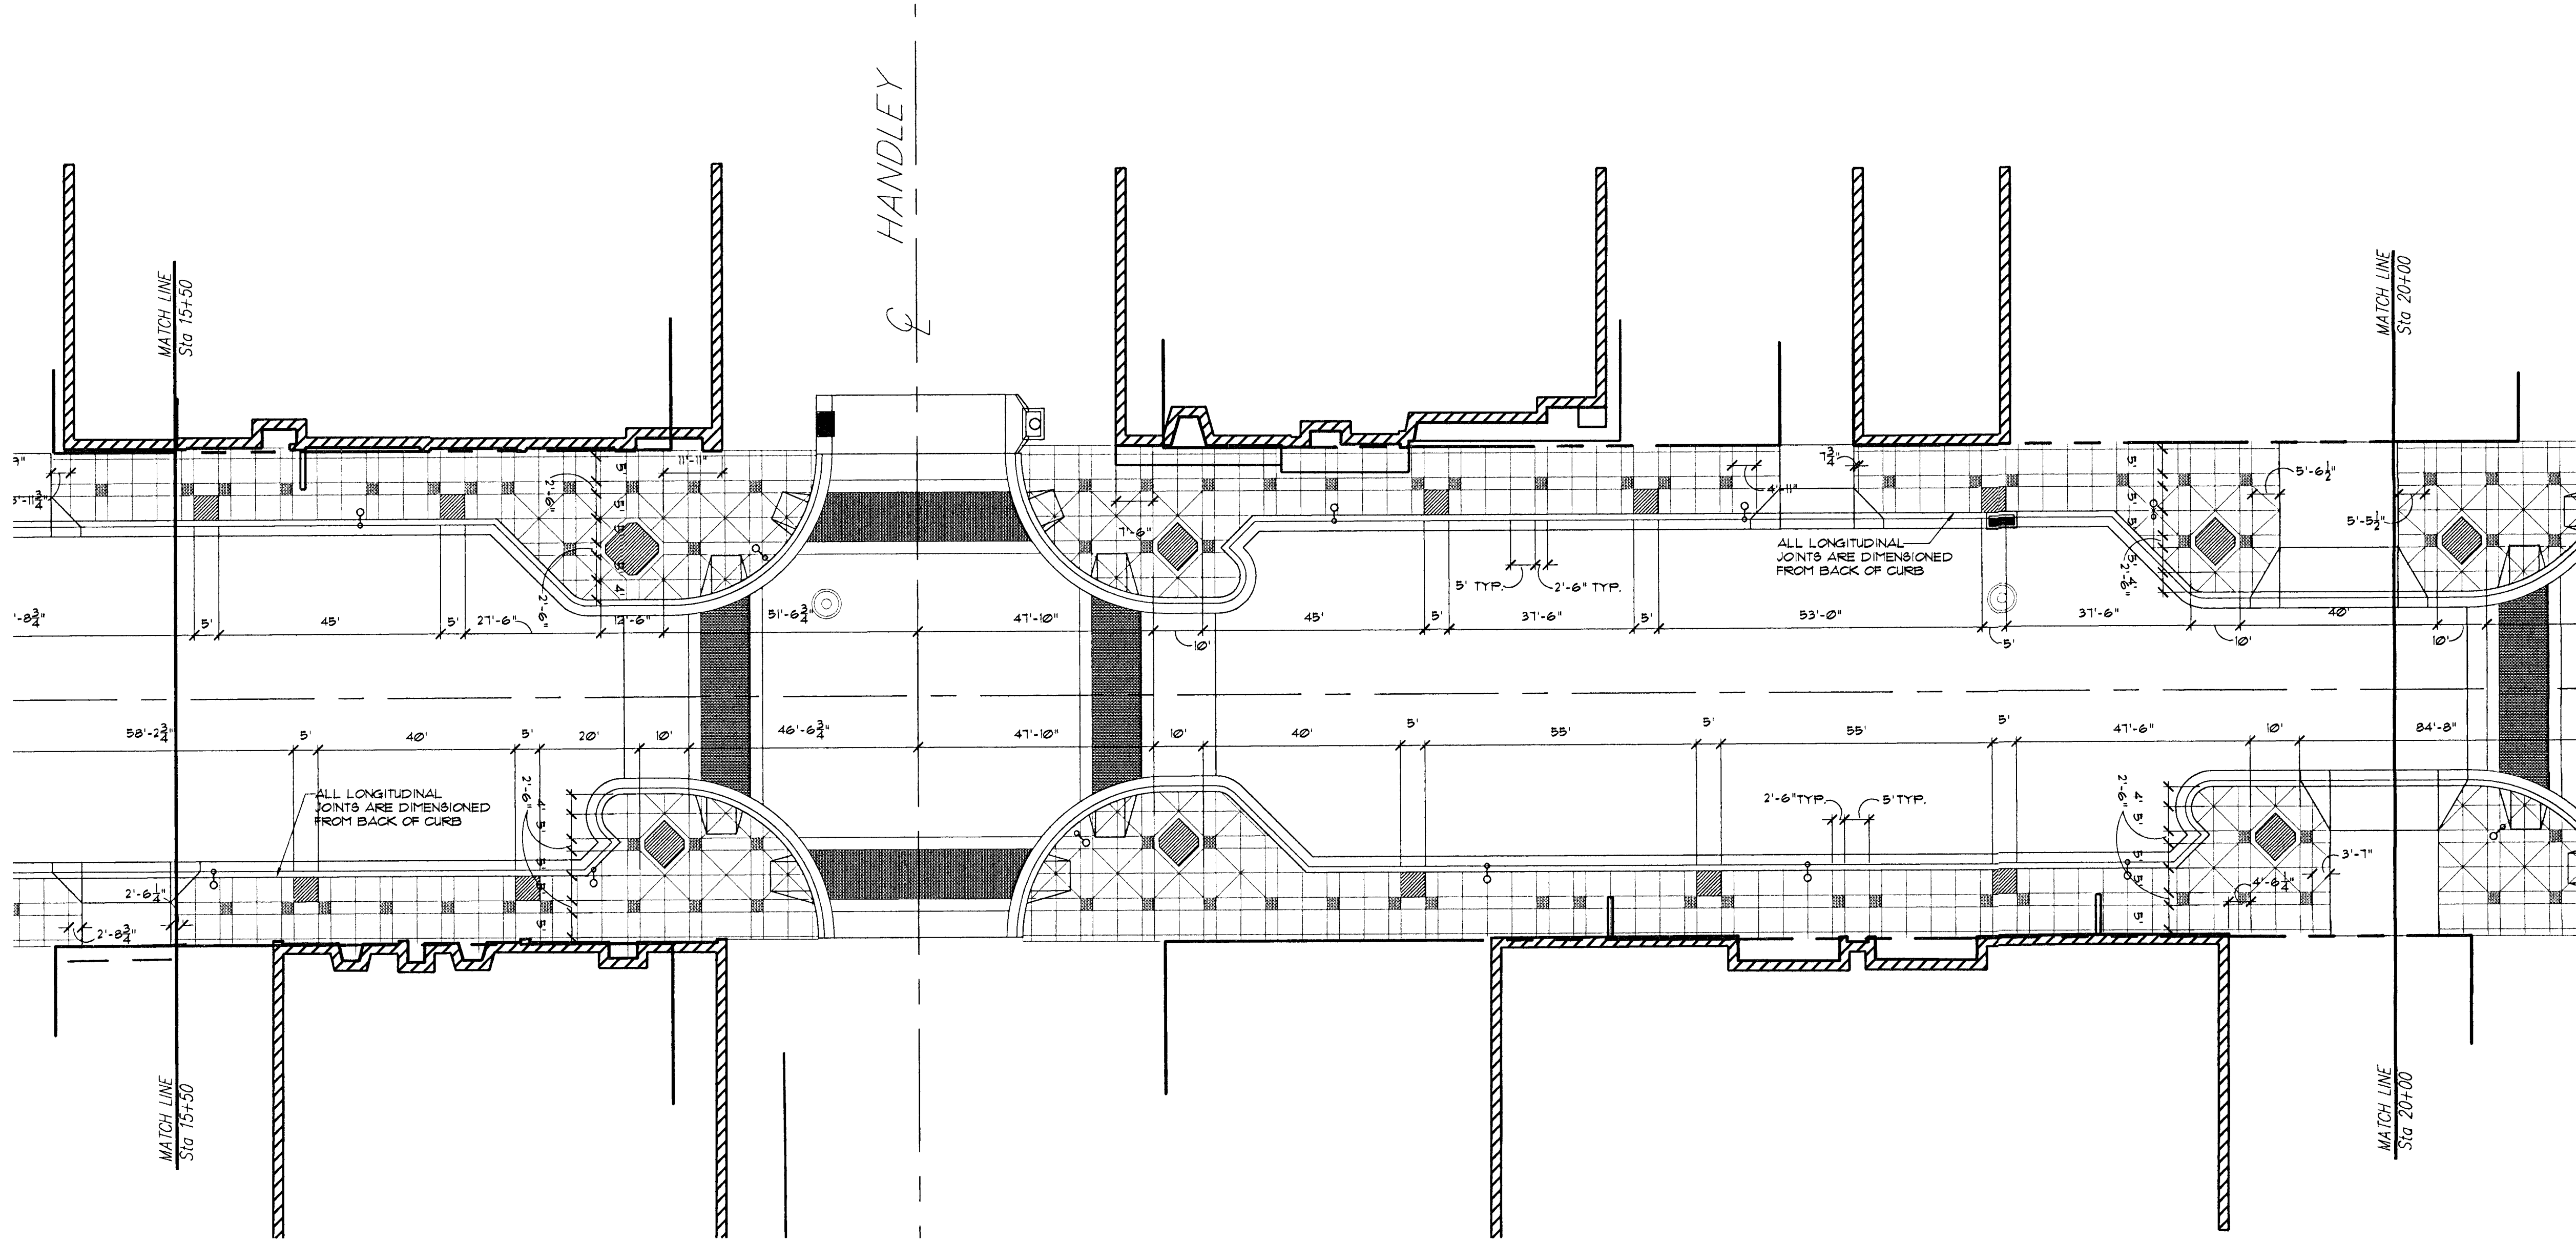

A LAYOUT PLAN 2

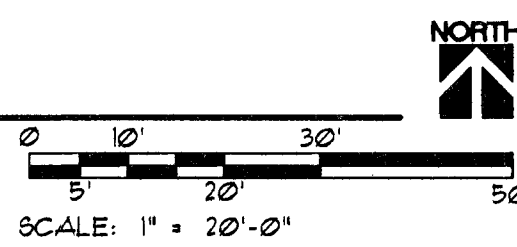

LAYOUT PLAN 2

PROJECT NO. 472 83608
 MVP PROJECT NO. 101008
 DATE: AUGUST 1, 2002
 REVISED:
 REVISED CONST. SET:
 FEBRUARY 1, 2003

SHEET
SP2.2

**WEST DOUGLAS STREETSCAPE
 ARKANSAS RIVER TO SENECA
 WICHITA, KANSAS**

ARCHITECTS • PLANNERS • LANDSCAPE ARCHITECTS
 122 S. WASHINGTON WICHITA, KANSAS 67202
 P.O. BOX 398 WICHITA, KANSAS 67201
 PH. 316.262.0481 • FAX 316.262.0485
MCCUUGAGE VAN SICKLE & PERRY