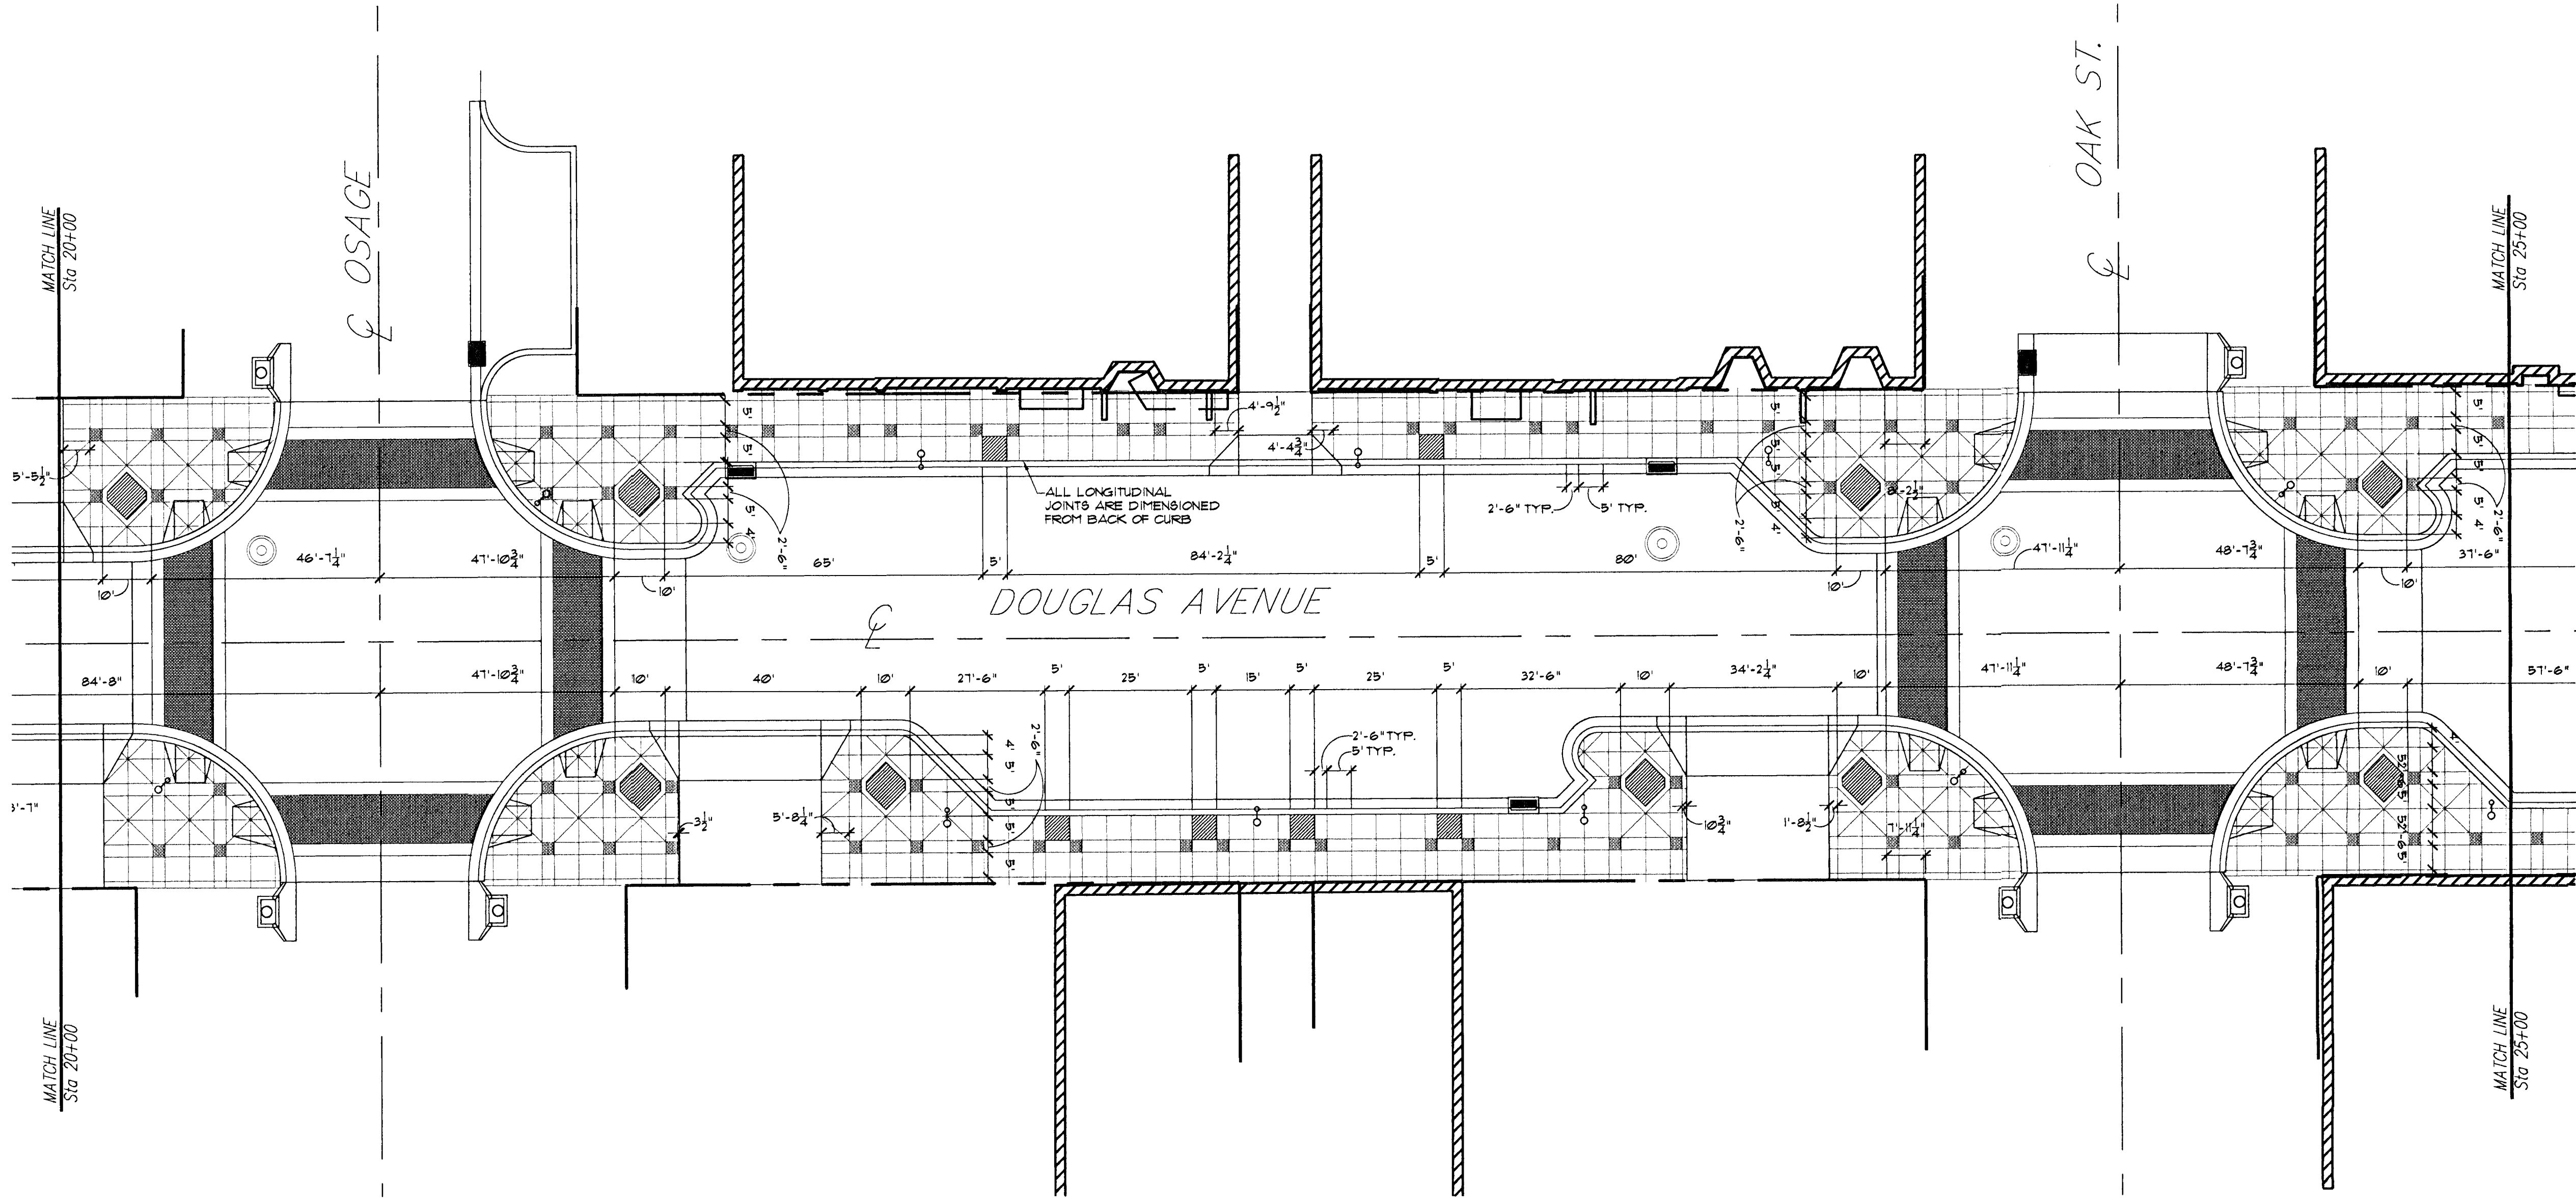


LAYOUT PLAN 3

PROJECT NO. 412 83608
 MVP PROJECT NO. 101008
 DATE: AUGUST 1, 2002
 REVISED:
 REVISED CONST. SET:
 FEBRUARY 1, 2003

SHEET
 SP2.3

WEST DOUGLAS STREETSCAPE
 ARKANSAS RIVER TO SENECA
 WICHITA, KANSAS

ARCHITECTS • PLANNERS • LANDSCAPE ARCHITECTS
 122 S. WASHINGTON WICHITA, KANSAS 67202
 P.O. BOX 3048 WICHITA, KANSAS 67201
 TEL 3602048 • FAX 3602046
 MCCUUGAGE VAN SICKLE & PERRY

