


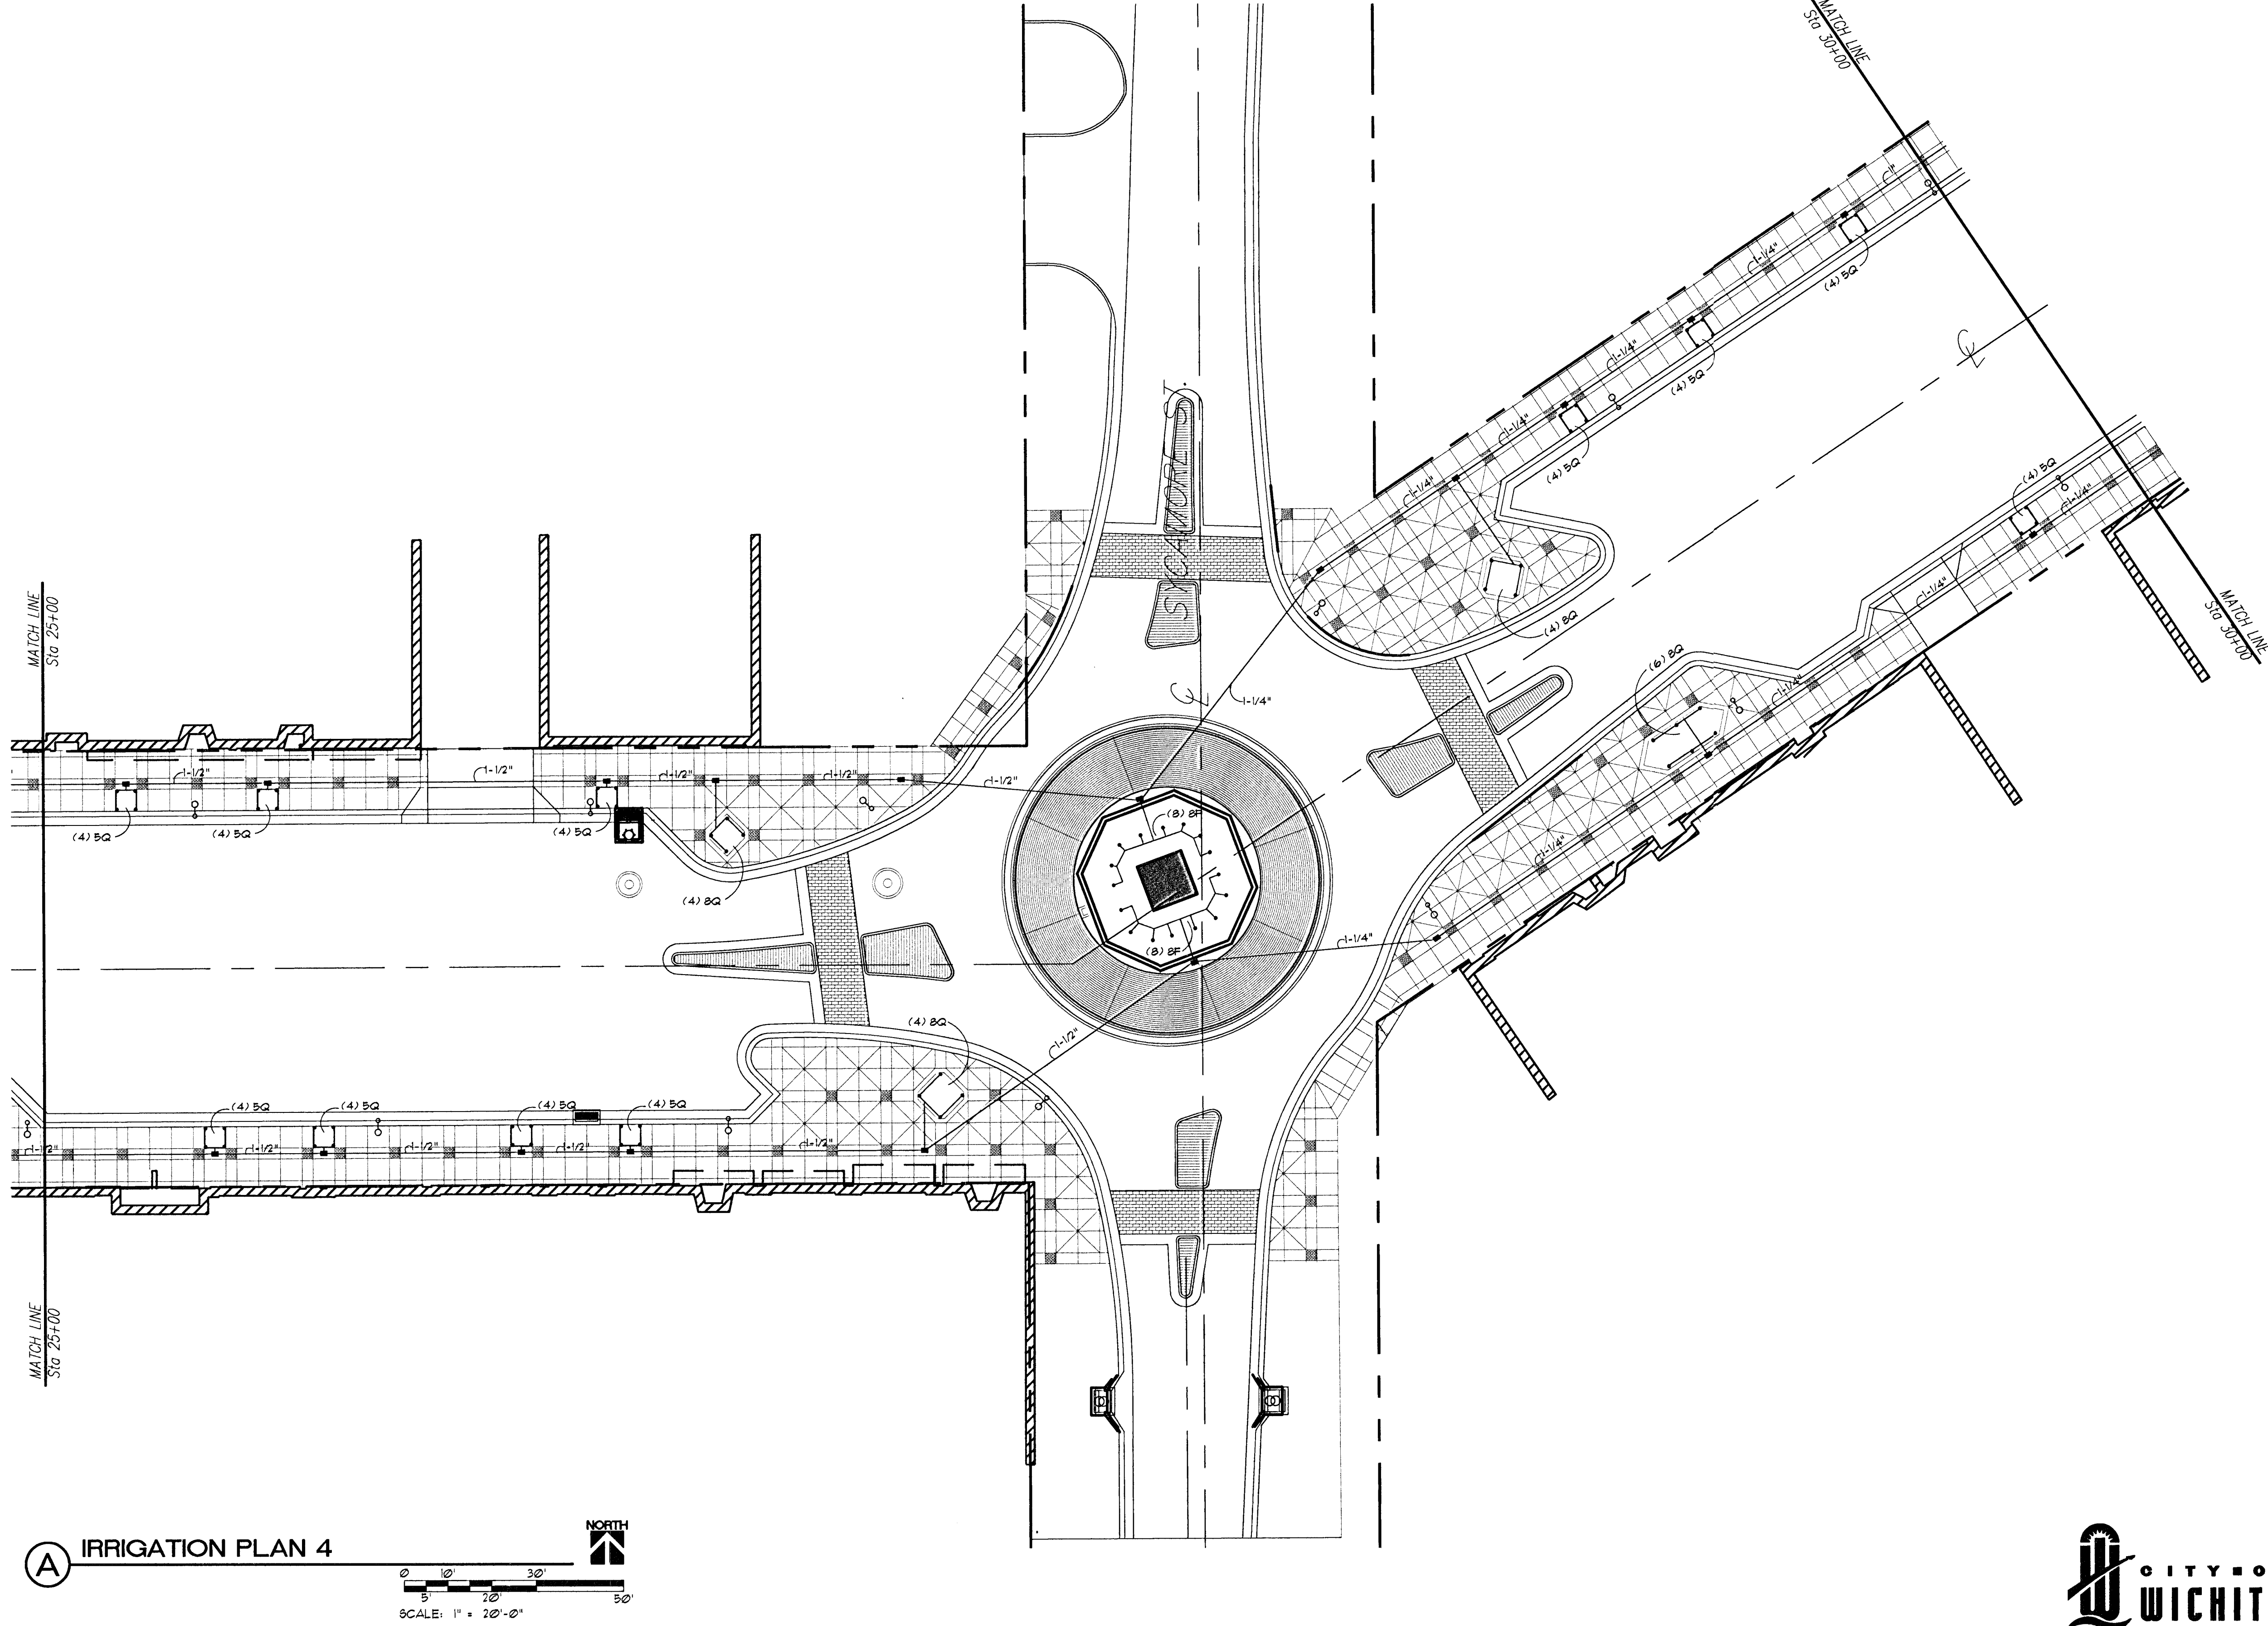

(A) IRRIGATION PLAN 4

SCALE: 1" = 20'-0"

NORTH



IRRIGATION PLAN 4

PROJECT NO. 472 83608
 MVP PROJECT NO. 10/0208
 DATE: AUGUST 1, 2002
 REVISED:
 REVISED CONST. SET:
 FEBRUARY 1, 2003

SHEET
SP4.4

**WEST DOUGLAS STREETSCAPE
 ARKANSAS RIVER TO SENECA
 WICHITA, KANSAS**

ARCHITECTS • PLANNERS • LANDSCAPE ARCHITECTS
 25 S. WASHINGTON WICHITA, KANSAS 67202
 P.O. BOX 348 WICHITA, KANSAS 67201
 TEL 316.262.0441 • FAX 316.262.5465

MCCUUGAGE VAN SICKLE & PERRY

