


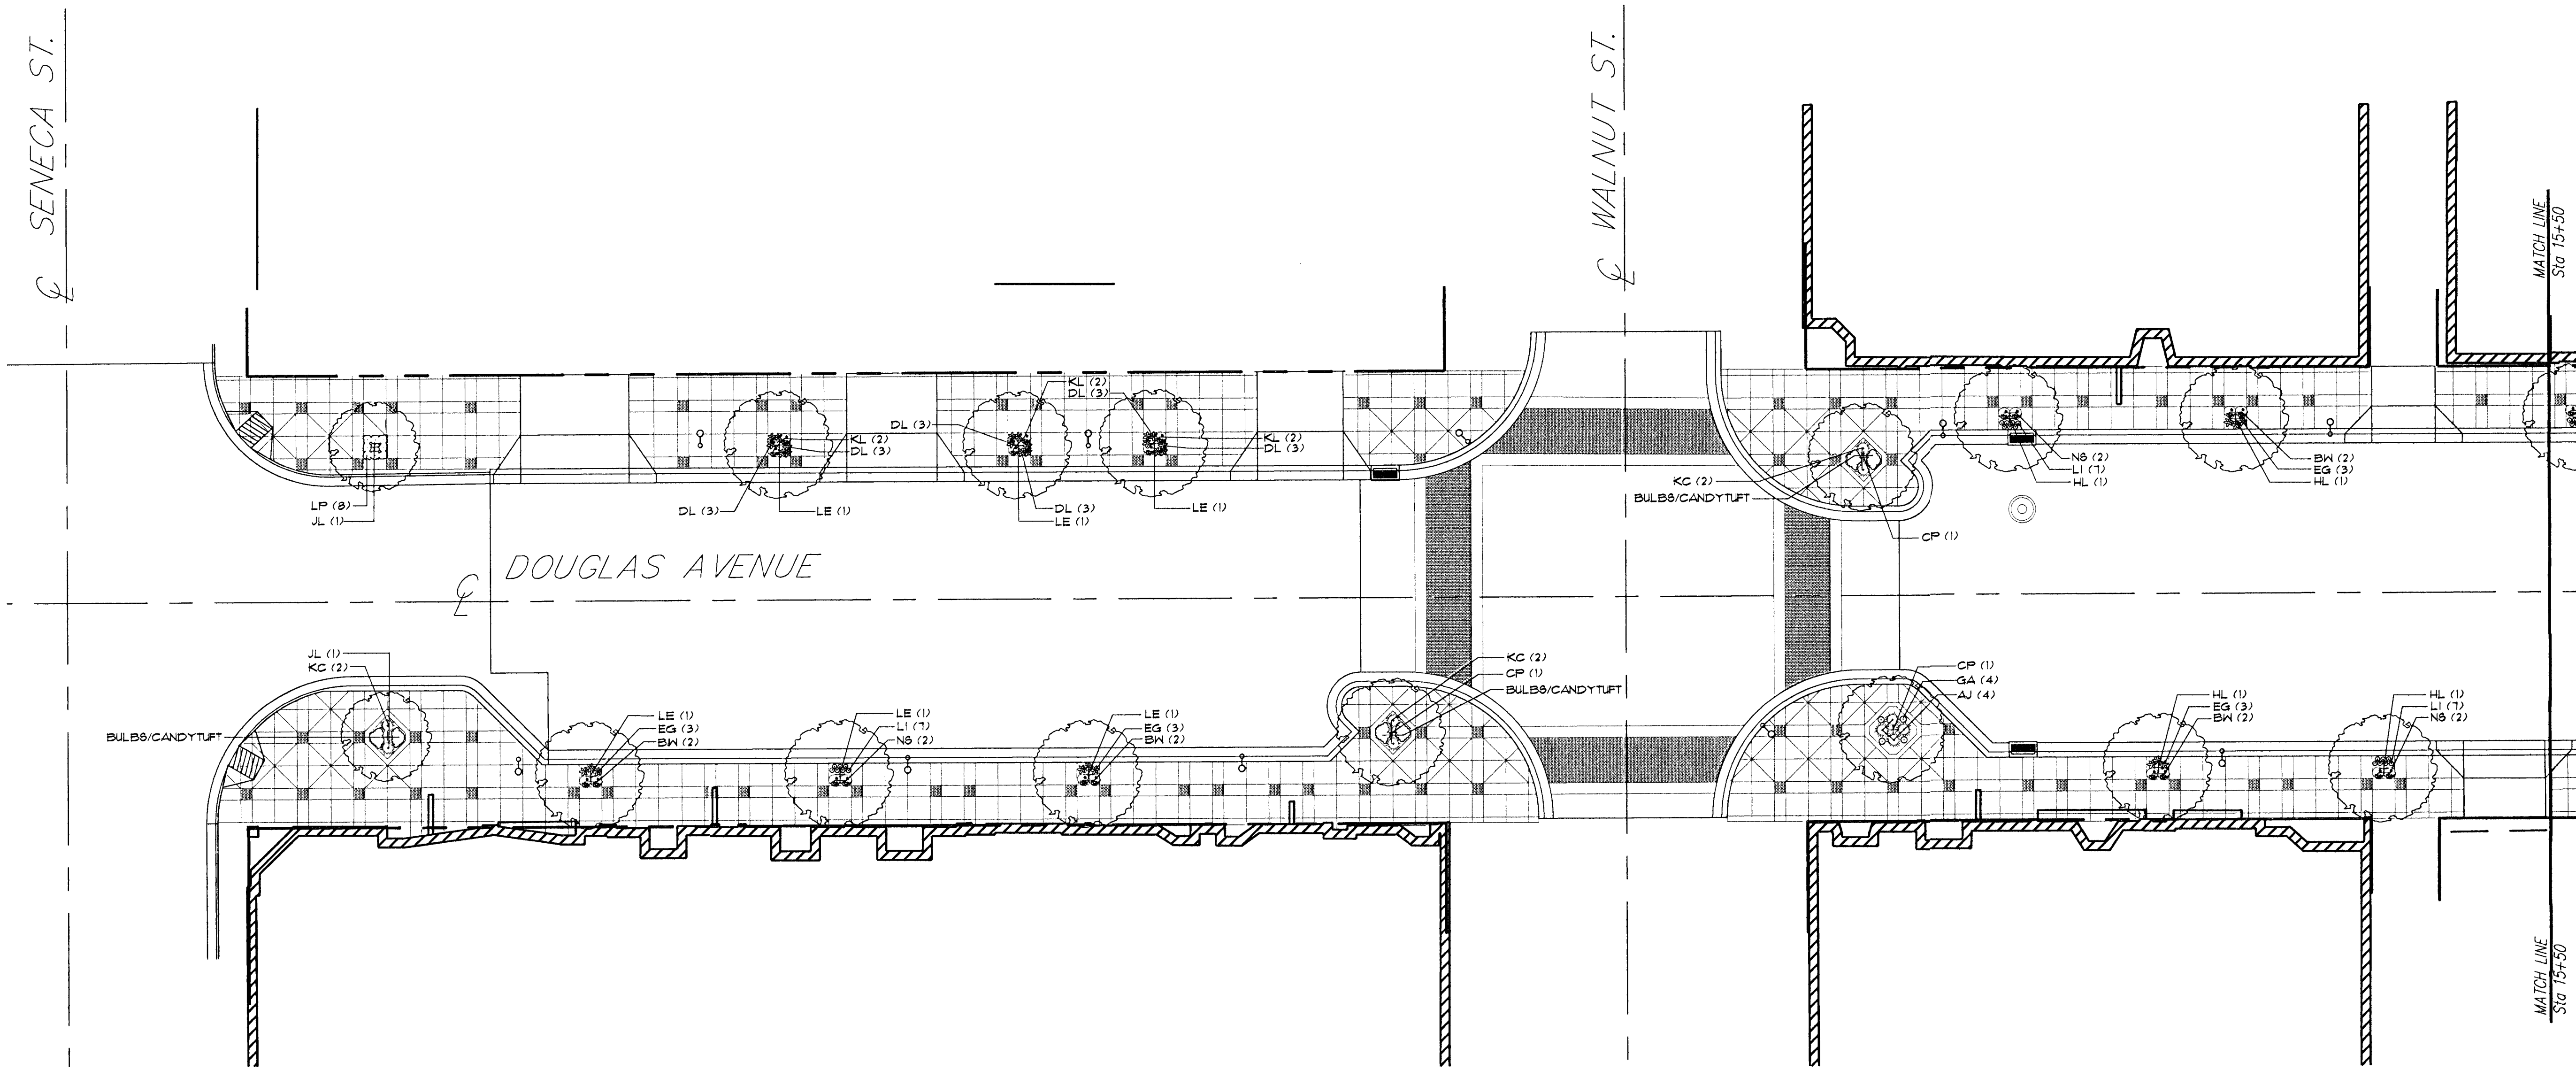

A LANDSCAPE PLAN 1

SCALE: 1" = 20'-0"

NORTH



LANDSCAPE PLAN 1

ARCHITECTS • PLANNERS • LANDSCAPE ARCHITECTS
25 S. WASHINGTON WICHITA, KANSAS 67202
P.O. BOX 346 WICHITA, KANSAS 67201
TEL 363-2040 • FAX 363-2445

**WEST DOUGLAS STREETSCAPE
ARKANSAS RIVER TO SENECA
WICHITA, KANSAS**

PROJECT NO. 412 83608
MVP PROJECT NO. 101008
DATE: AUGUST 1, 2002
REVISED:
REVISED CONST. SET:
FEBRUARY 1, 2003

SHEET
SP5.1