


FHWA REG NO.	STATE	PROJECT NO.	YEAR	SHEET NO.	TOTAL SHEETS
7	KANSAS	87N-0196-01	2001	10	55

DATE	BY	REFERENCES NOTED	REFERENCES CHECKED

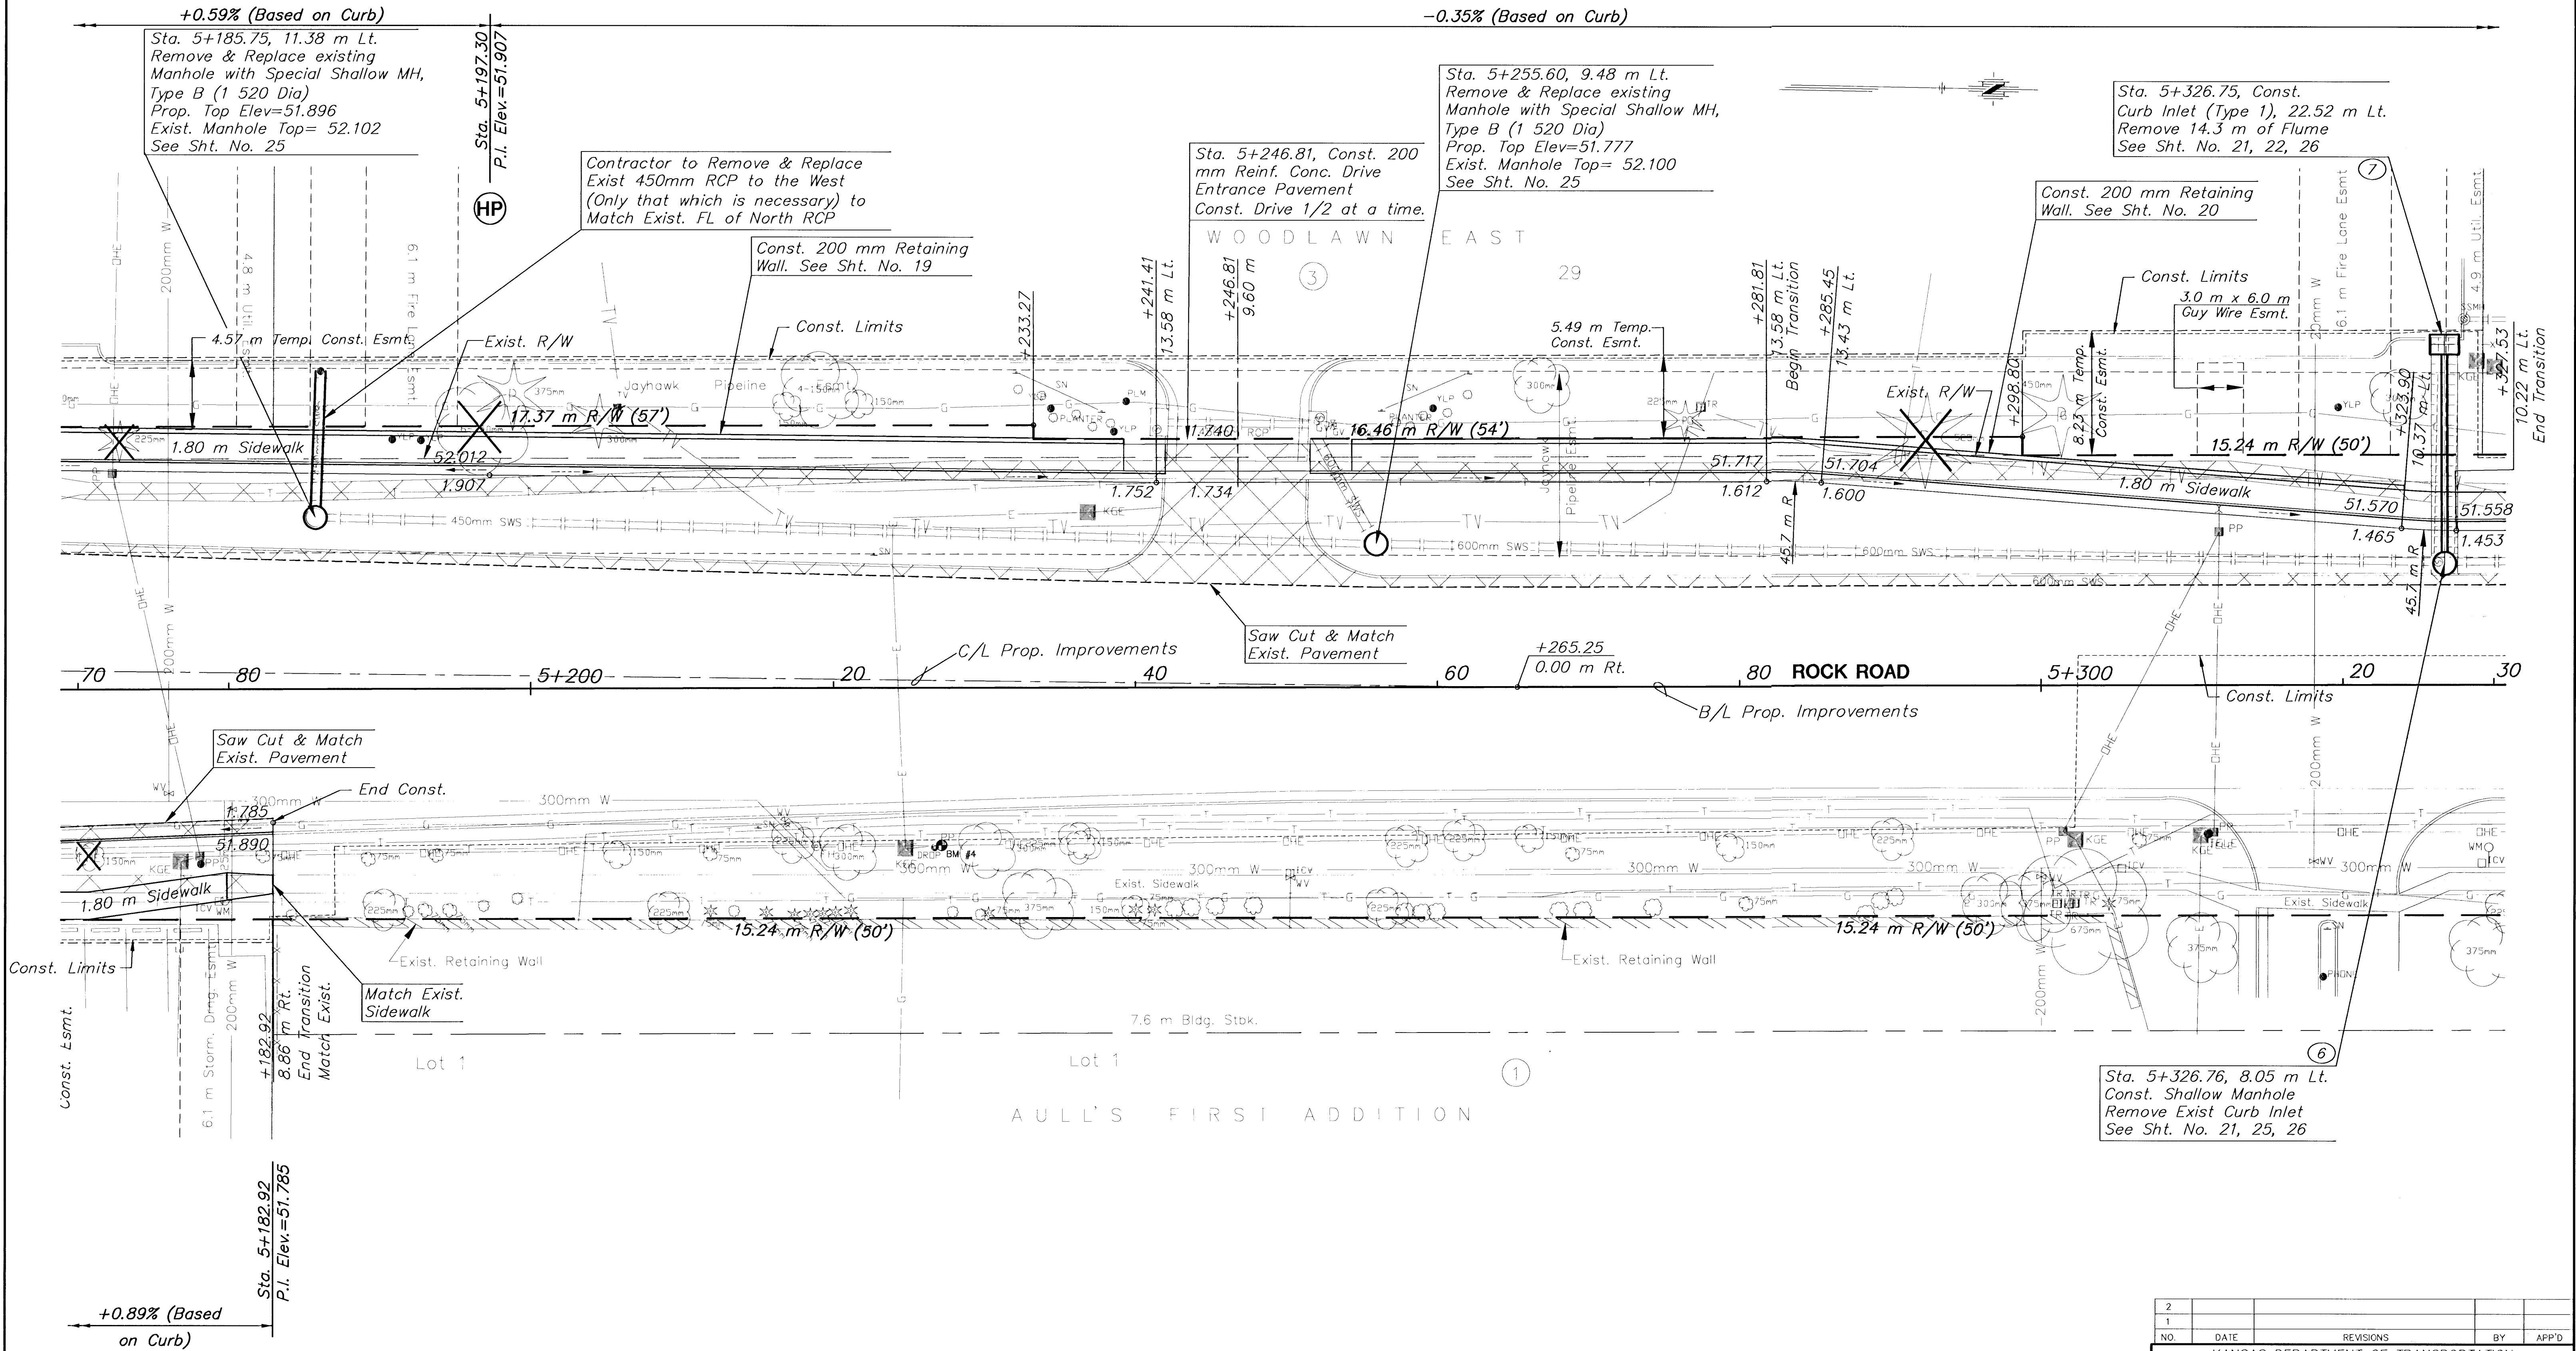

Utility Owners

Kansas Gas Service 383-8600
Southwestern Bell Telephone Company 1-800-734-7590
CATV: Cox Communications 263-2061
KG&E (Electric) 383-8600
City of Wichita Water & Sewer Maint. 262-6000
Jayhawk Pipeline 1-888-542-9575

X Trees to Be Removed

Pavement, Driveway, and/or Sidewalk Removal

BM #4 RR Spike in W. Face of Power Pole
Sta. 5+217.14
10.43 m Rt. Elev.=52.241

NO.	DATE	REVISIONS	BY	APP'D
2				
1				

KANSAS DEPARTMENT OF TRANSPORTATION

CENTRAL & ROCK INTERSECTION
STA. 5+170 TO STA. 5+330

PROJ. NO. 87N-0196-01 SEDGWICK CO.

MKEC ENGINEERING CONSULTANTS, INC.
WICHITA, KANSAS

DESIGNED BY: DCH CHECKED BY: DCH
DRAWN BY: DAG DATE: APRIL 2001 SHEET 10 OF 55