


170 CONTROLLER PAD DETAILS

Technical drawing showing the cross-section of a wall with reinforcement details. The drawing includes dimensions and labels for various components:

- Top View Dimensions:**
 - 355 mm
 - 685 mm
 - 40 mm
 - 75 mm (wall thickness)
- Cross-Section Dimensions:**
 - 750 mm
 - 65 mm
 - 765 mm
 - 635 mm
 - 750 mm
 - 25 mm
- Labels and Components:**
 - #4 REBAR
 - ANCHOR BOLTS (4) (20 mm x 375 mm x 50 mm)
 - 100 mm LAYER OF AGGREGATE
 - CONDUIT AS REQ'D.
 - 20 mm x 3 m GROUND ROD

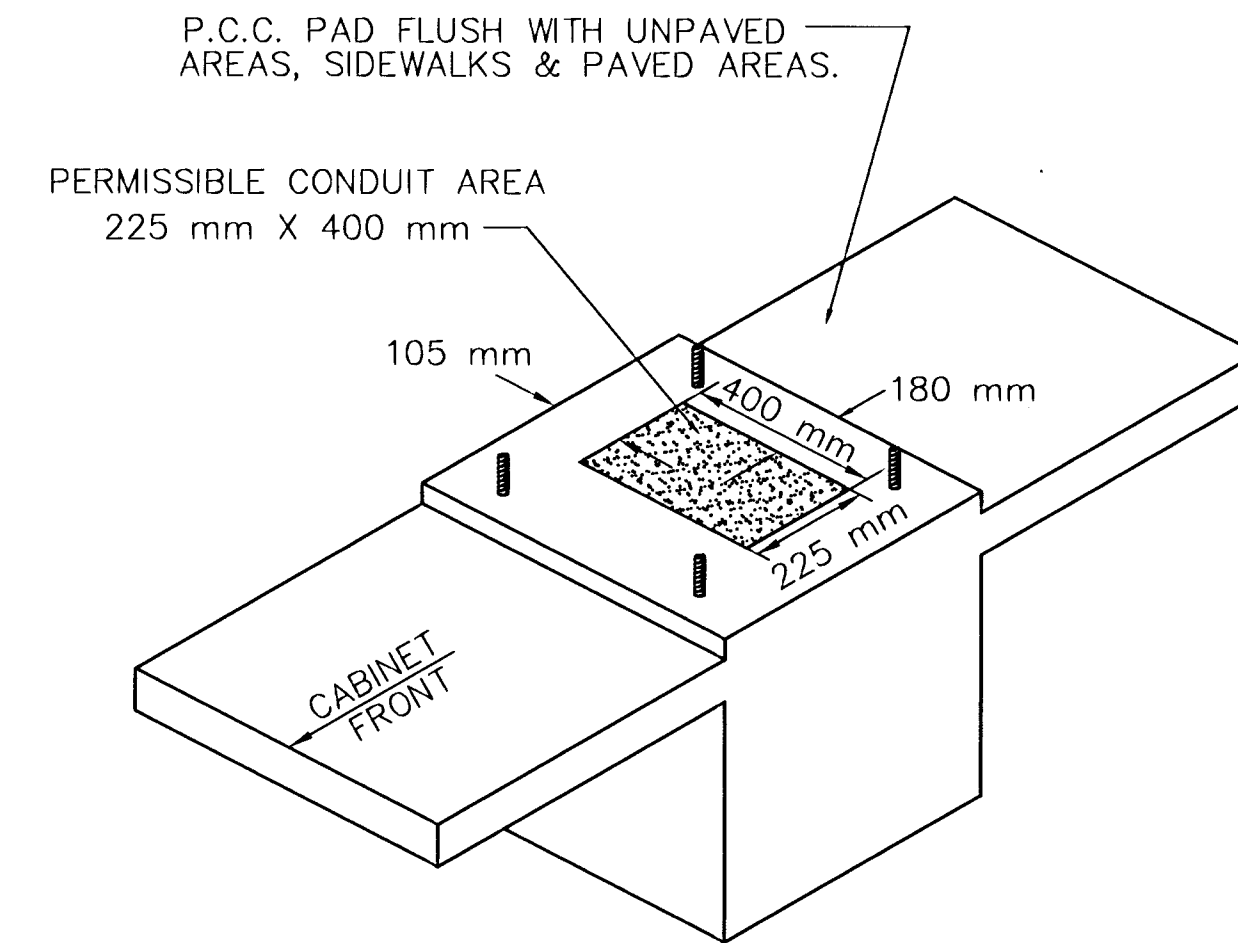


PRE-FAB Junction Box
(610 mm I.D. X 915 mm R.C.P.)

600 mm
750 mm
915 mm

150 mm Blockout
@ 90°

200 mm Minimum Crushed Rock

SECTION A-A

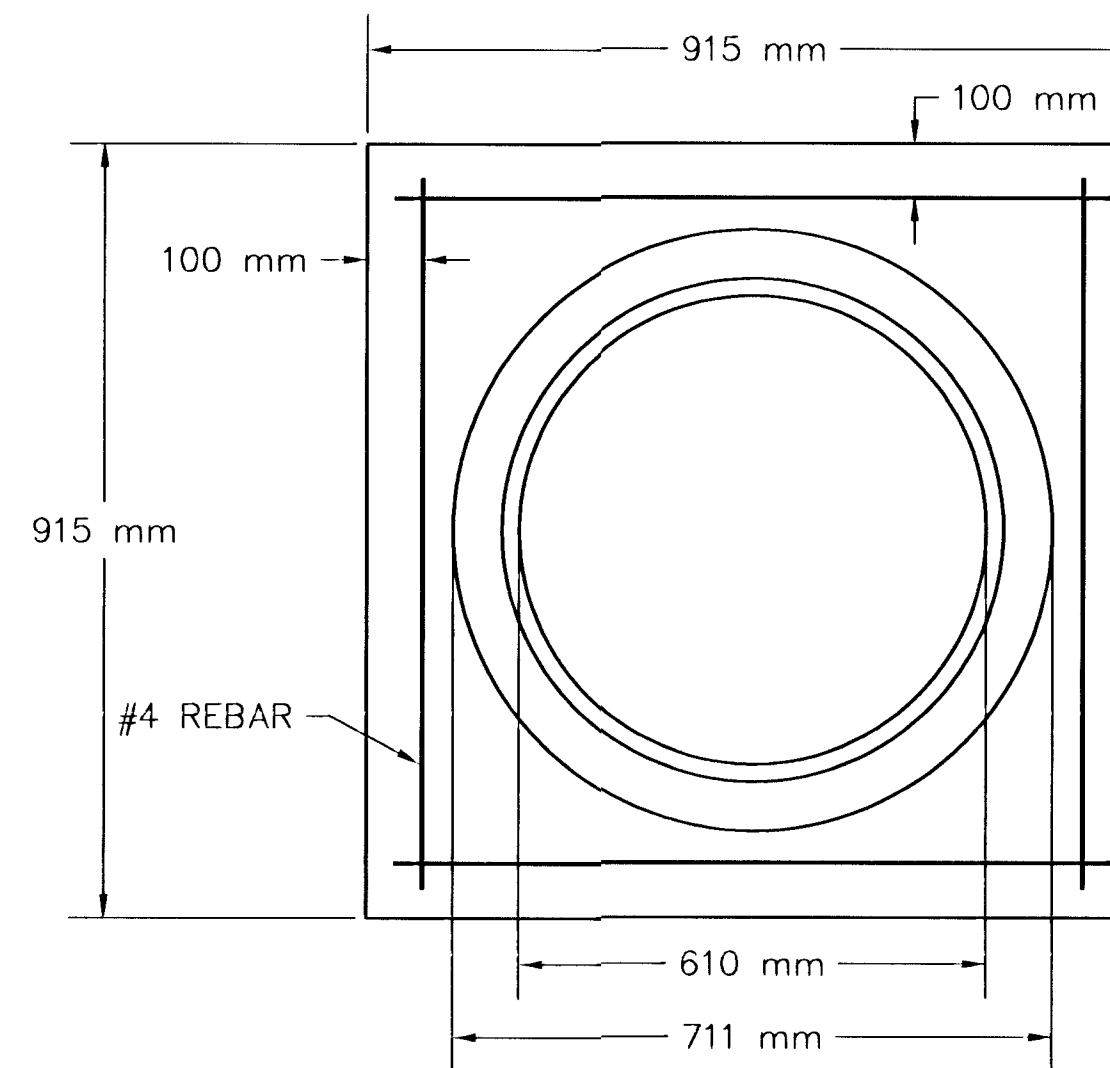

SAW CUT

APPROVED SEALER

PAVEMENT

DETECTOR WIRING

MIN. 450 mm FROM HIGH EDGE

HIGH EDGE

SAW CUT

DRILL


19 mm RCC

600-750 mm BELOW TOP OF CURB

STD. CURB & GUTTER

TO JUNCTION BOX

—150 mm □ Blockouts 4 places

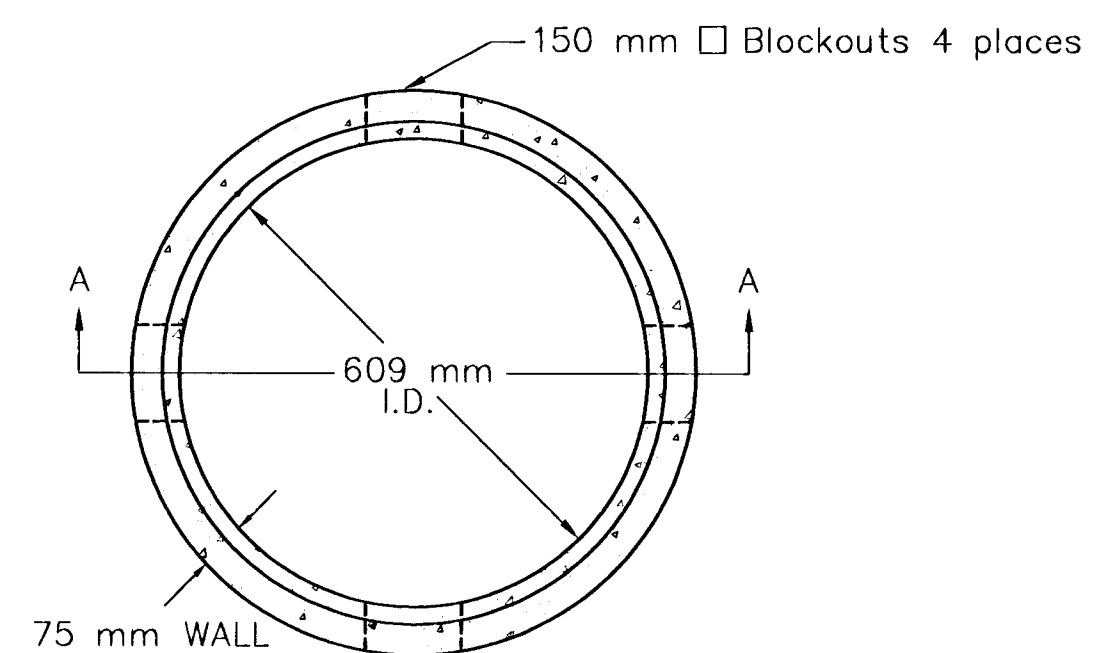[illegible]

H:\CIVIL\98166\METRIC\SIGNAL\SB DTL.DWG