


DATE	
BY	
REFERENCES NOTED	
REFERENCES CHECKED	

FHWA REG NO.	STATE	PROJECT NO.	YEAR	SHEET NO	TOTAL SHEETS
7	KANSAS	87N-0196-01	2001	38	55



Scale: 1 : 1000

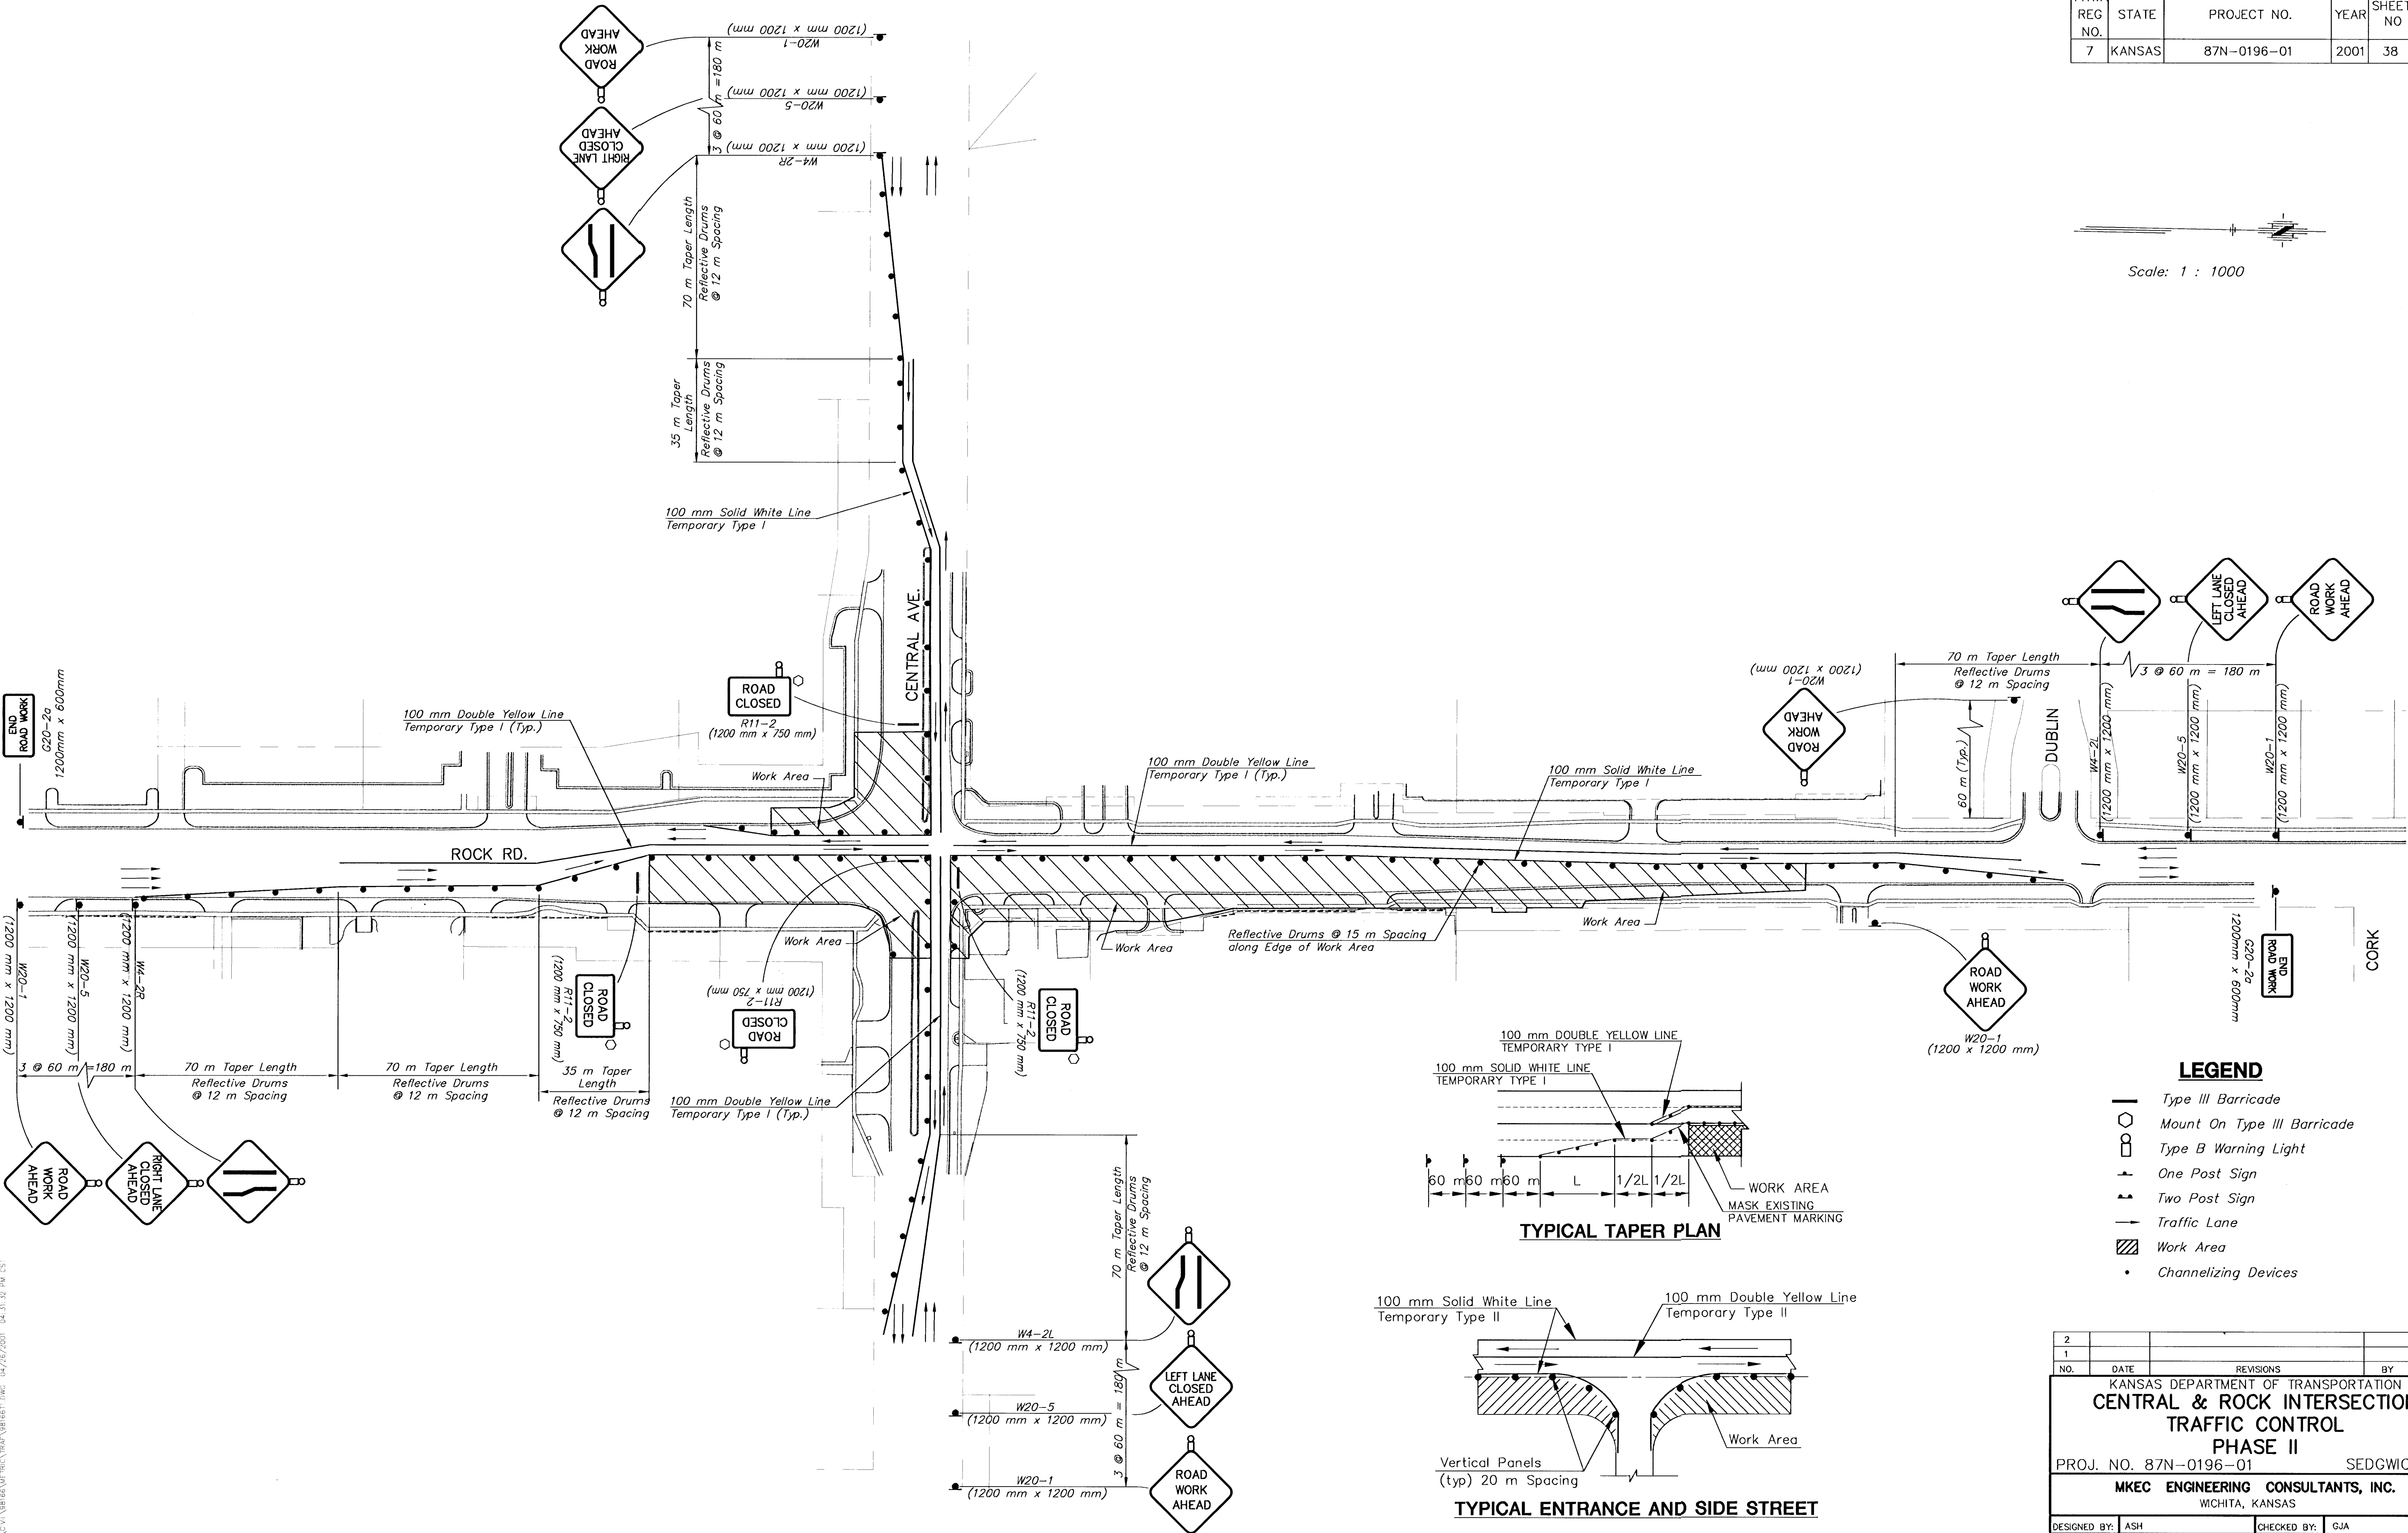

LEGEND

- Type III Barricade
- Mount On Type III Barricade
- Type B Warning Light
- One Post Sign
- Two Post Sign
- Traffic Lane
- Work Area
- Channelizing Devices

2				
1				
NO.	DATE	REVISIONS	BY	APP'D
KANSAS DEPARTMENT OF TRANSPORTATION				
CENTRAL & ROCK INTERSECTION				
TRAFFIC CONTROL				
PHASE II				
PROJ. NO. 87N-0196-01			SEDGWICK CO.	
MKEC ENGINEERING CONSULTANTS, INC.				
WICHITA, KANSAS				
DESIGNED BY:	ASH	CHECKED BY:	GJA	
DRAWN BY:	DAG	DATE:	APR. 2001	SHEET 38 OF 55

H:\CVI\158165\METRIC\TRAFF\15816611.DWG 14/26/2001 04:31:32 PM CS