


FHWA REG NO.	STATE	PROJECT NO.	YEAR	SHEET NO	TOTAL SHEETS
7	KANSAS	87N-0196-01	2001	41	55

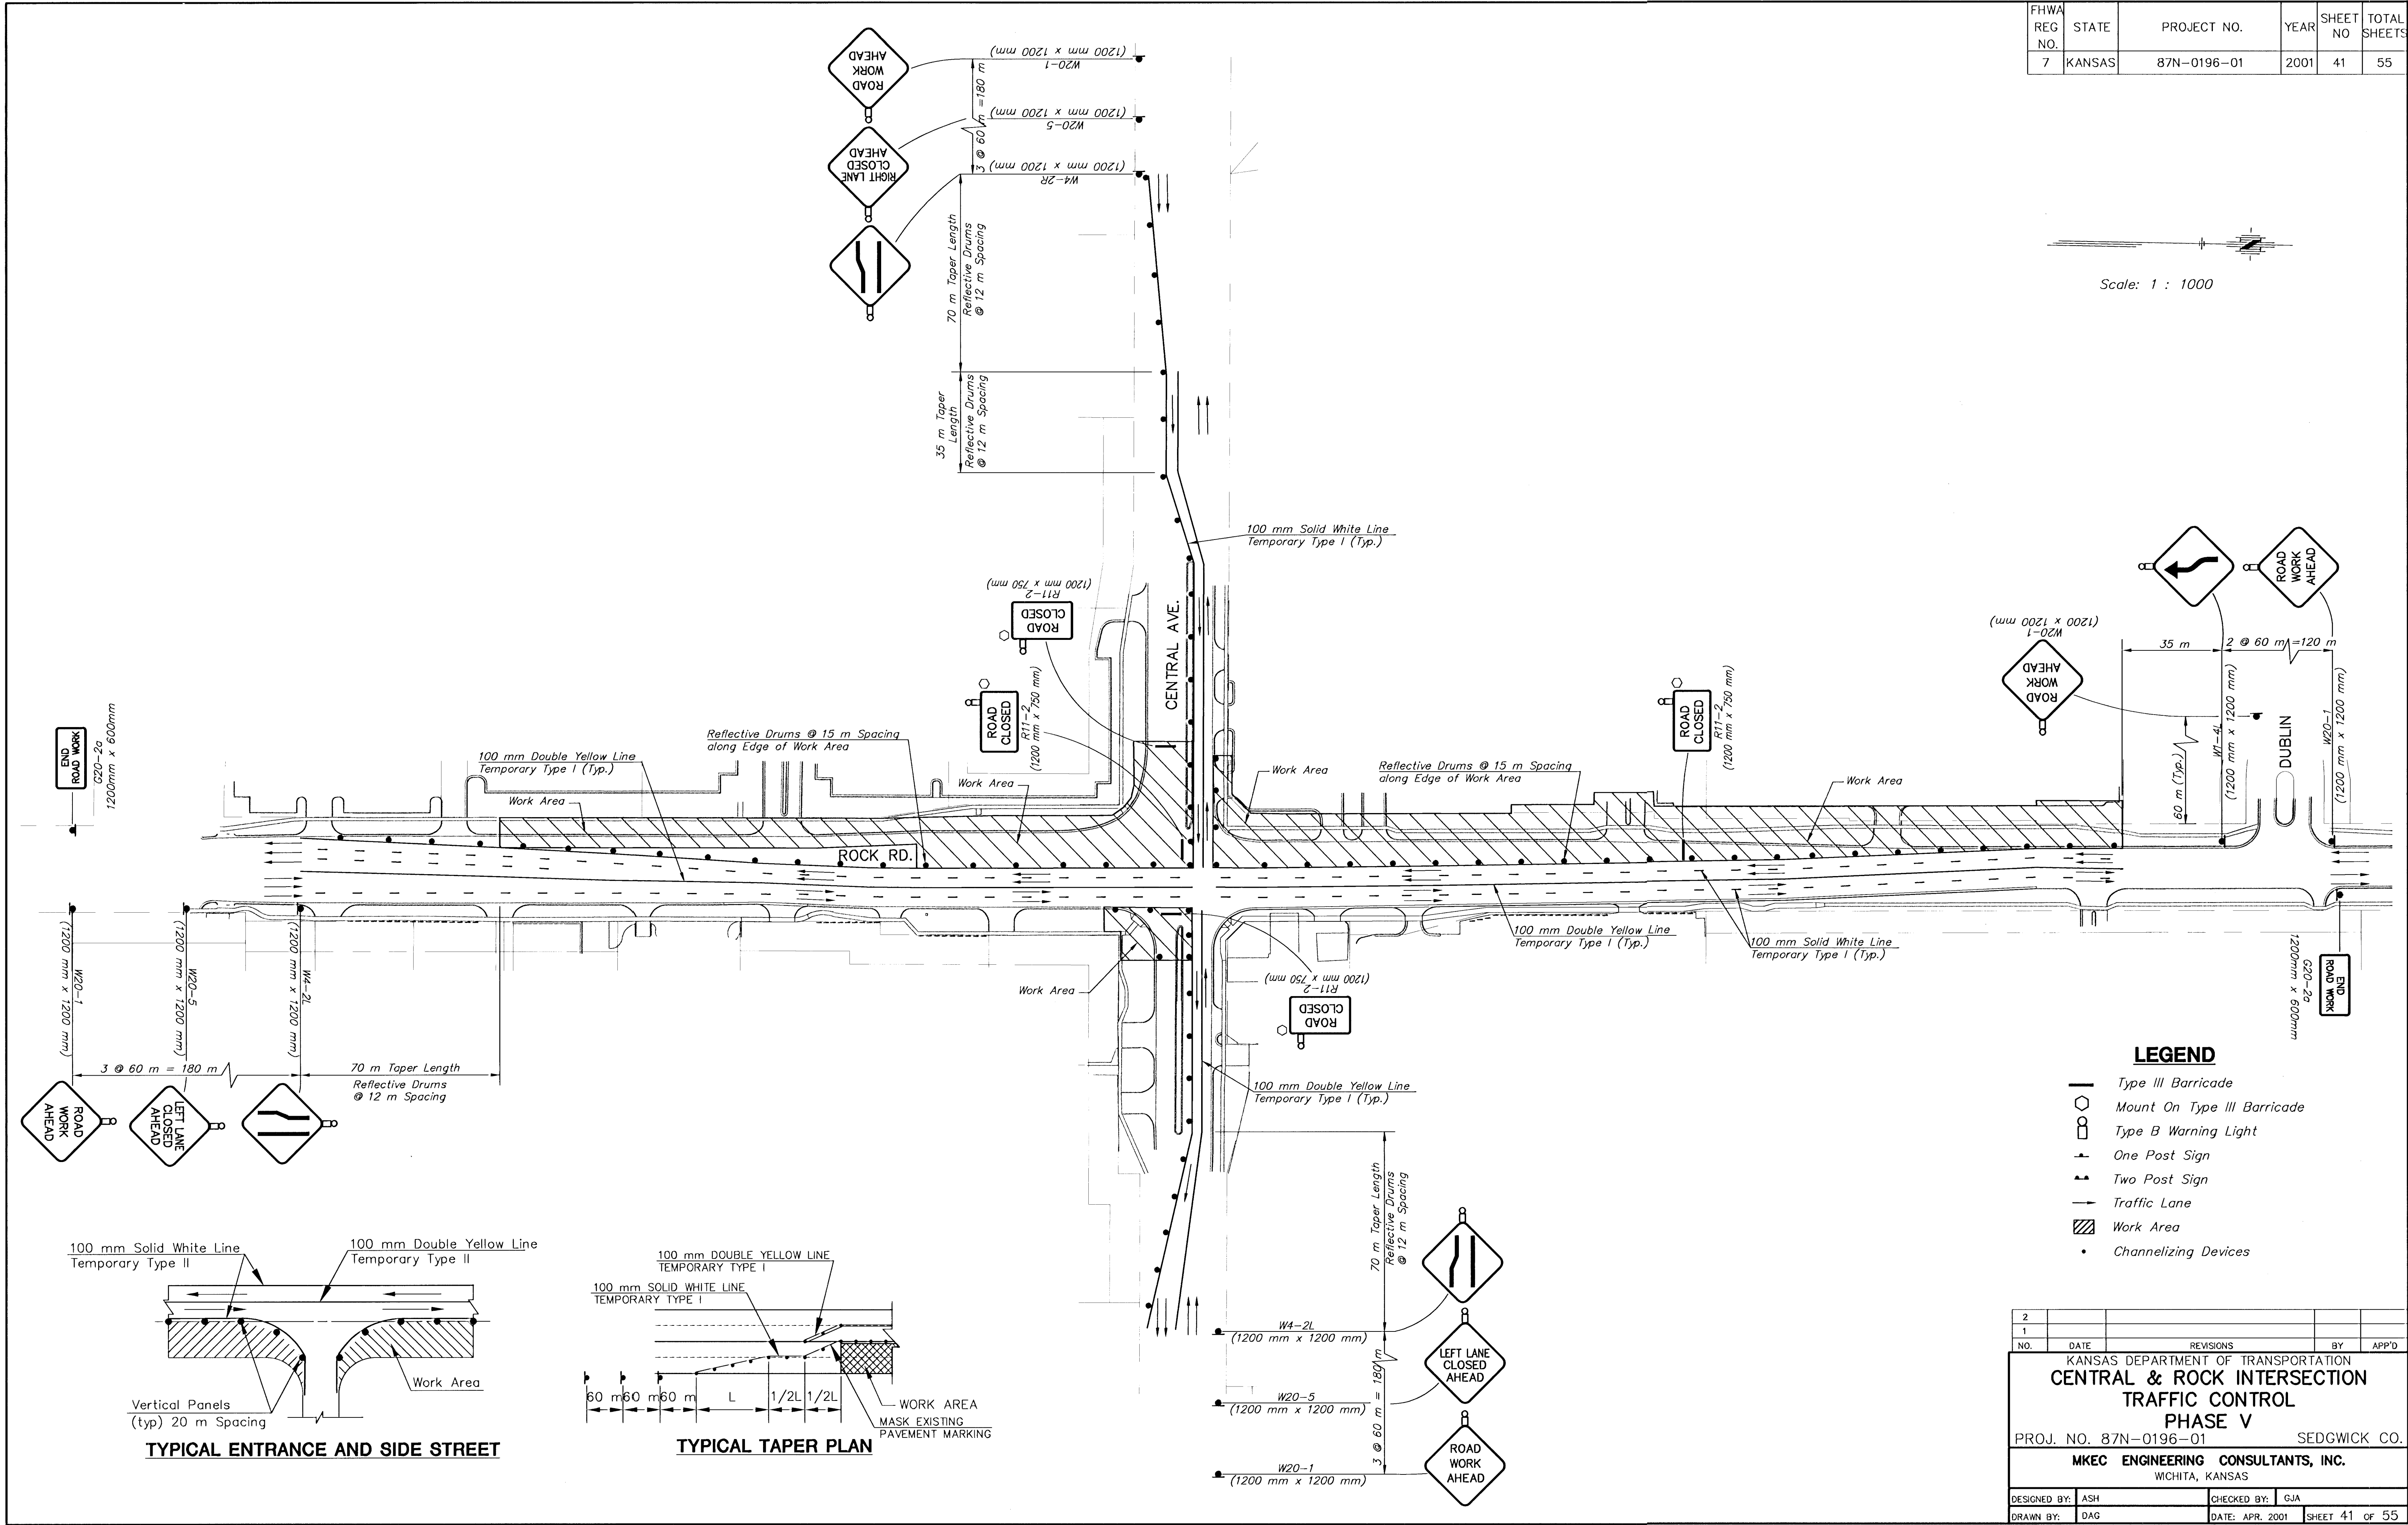

Scale: 1 : 1000

DATE	BY	REFERENCES NOTED	REFERENCES CHECKED



NO.	DATE	REVISIONS	BY	APP'D
2				
1				

KANSAS DEPARTMENT OF TRANSPORTATION

CENTRAL & ROCK INTERSECTION

TRAFFIC CONTROL

PHASE V

PROJ. NO. 87N-0196-01

SEDGWICK CO.

MKEC ENGINEERING CONSULTANTS, INC.

WICHITA, KANSAS

DESIGNED BY: ASH	CHECKED BY: GJA
DRAWN BY: DAG	DATE: APR. 2001
SHEET 41 OF 55	