


H:\ACTIVIL\98166\METRIC\XSEC\XSECTION.DWG Tue May 29 08:48:56 2001

FINAL SURVEY	PLOTTED AREAS	CHECKED	BY	DATE

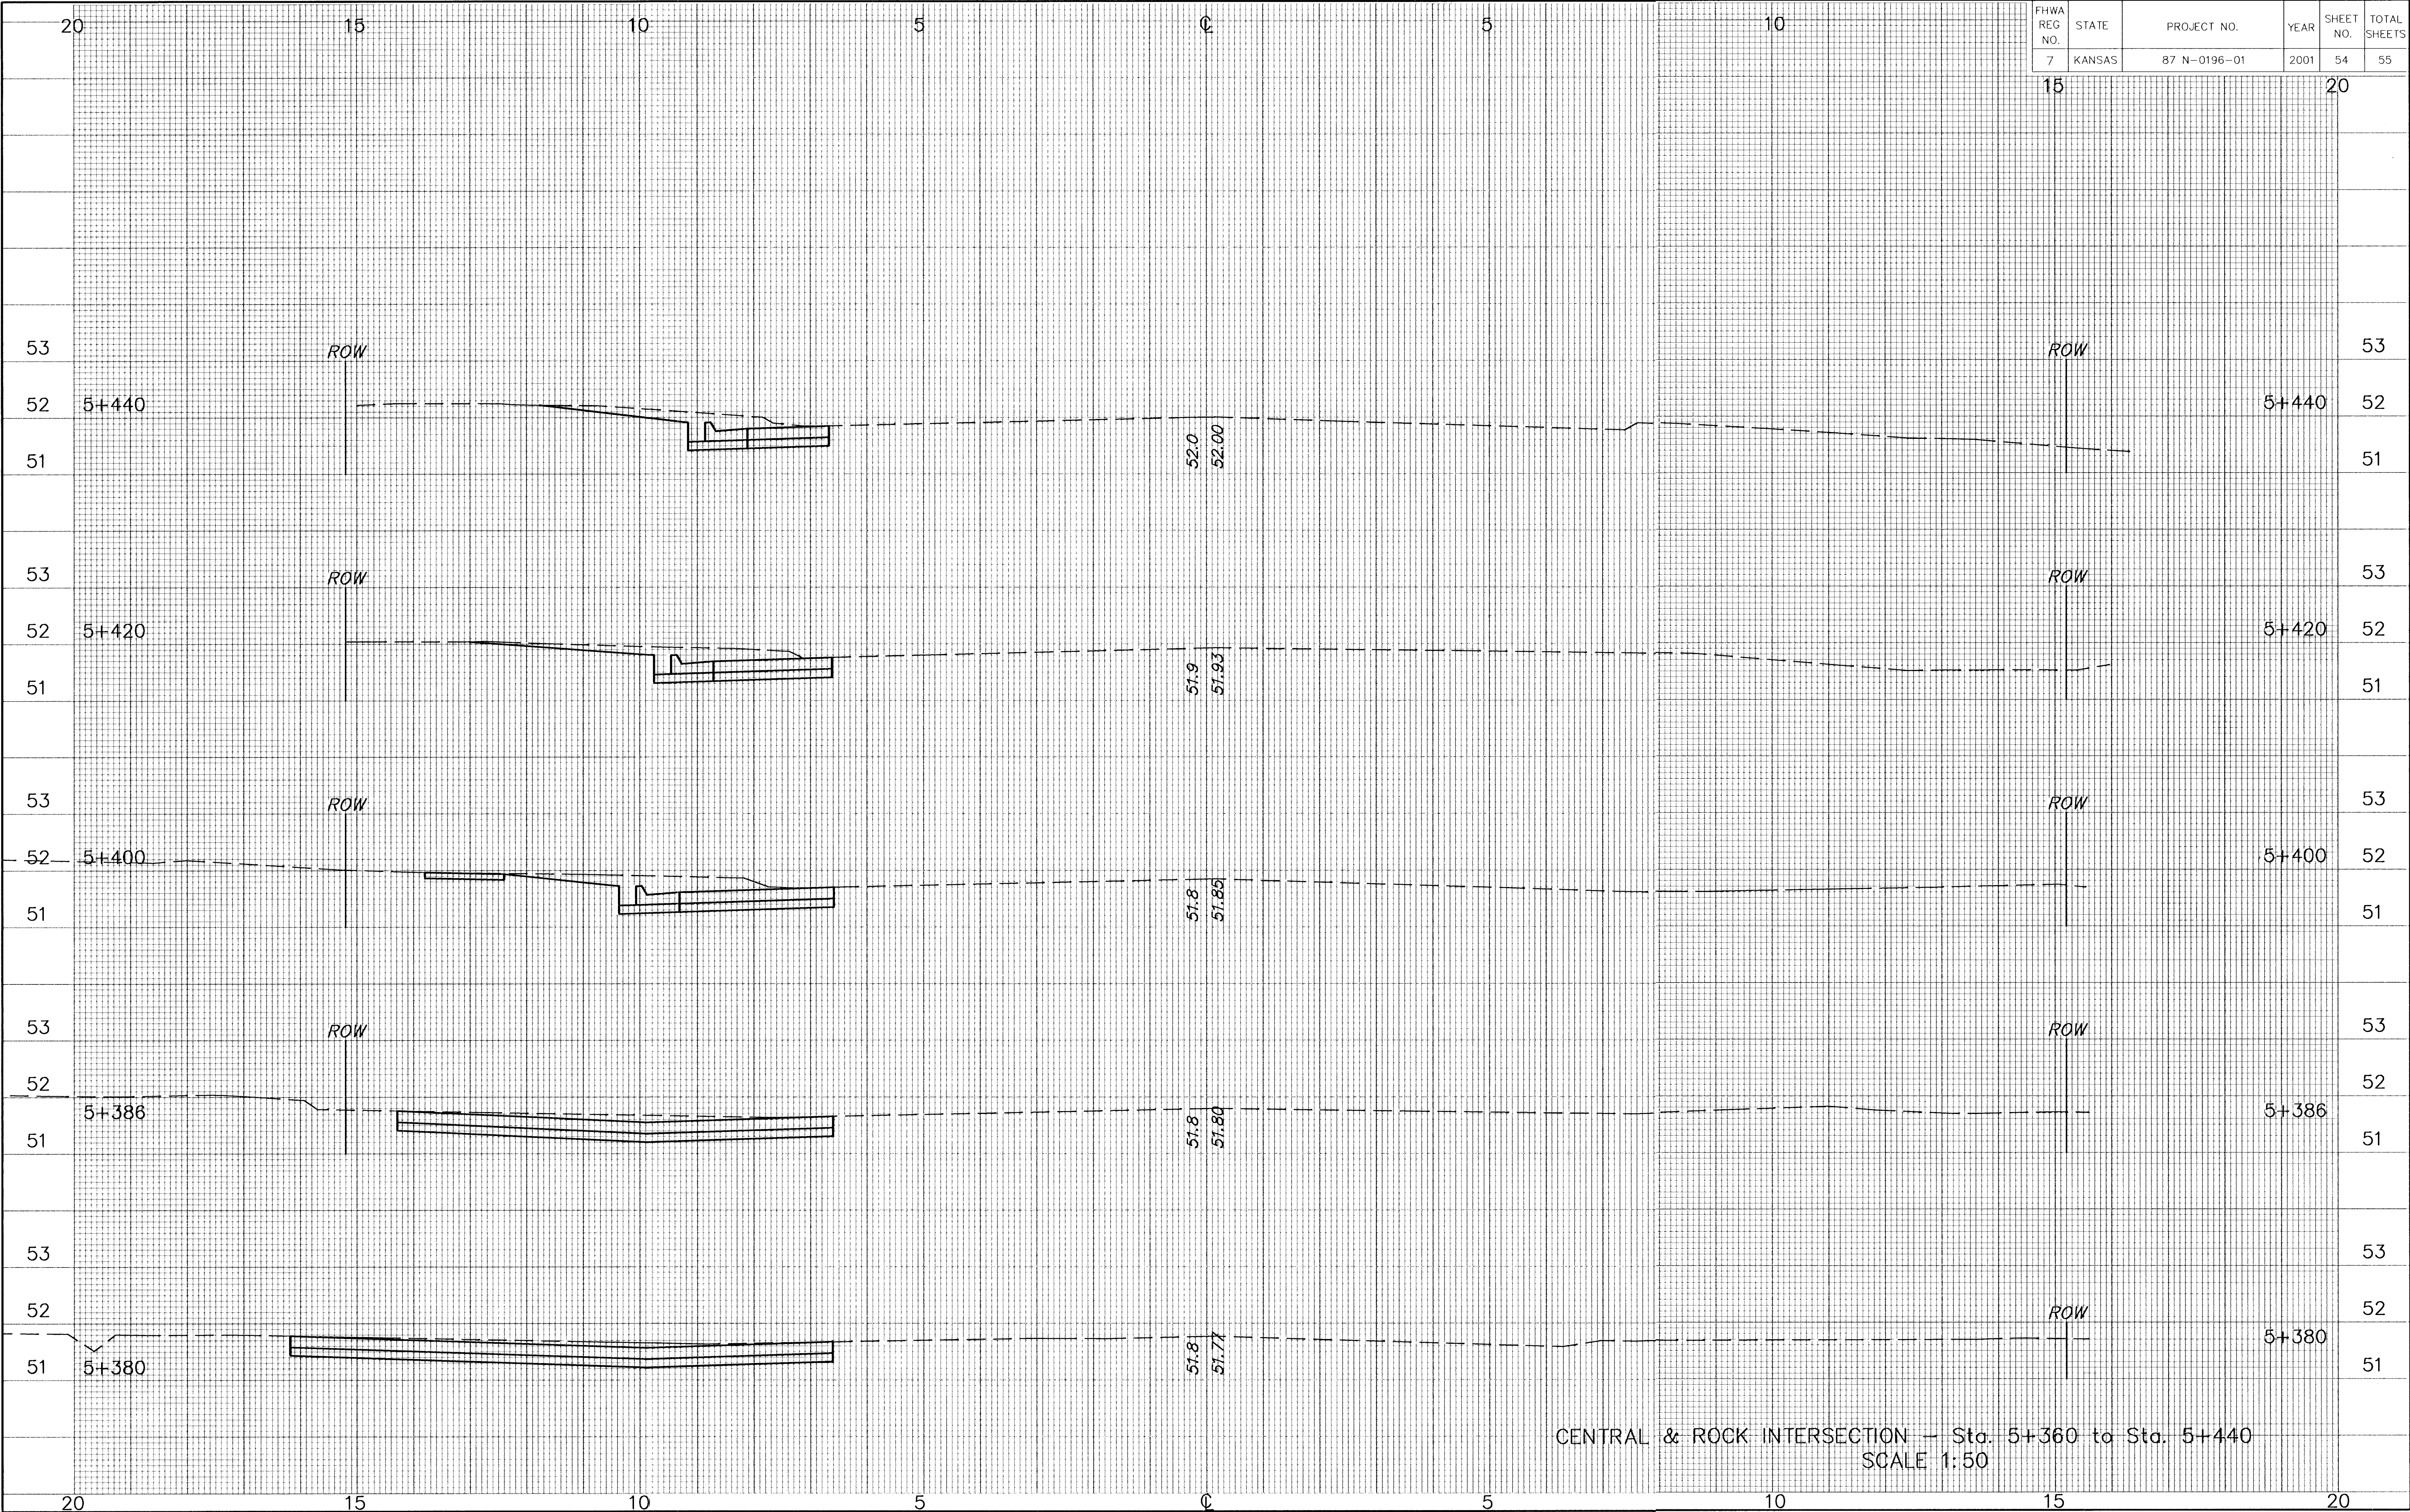

FHWA REG. NO.	STATE	PROJECT NO.	YEAR	SHEET NO.	TOTAL SHEETS
7	KANSAS	87 N-0196-01	2001	54	55

15 20