


DATE	
BY	
REFERENCES NOTED	
REFERENCES CHECKED	

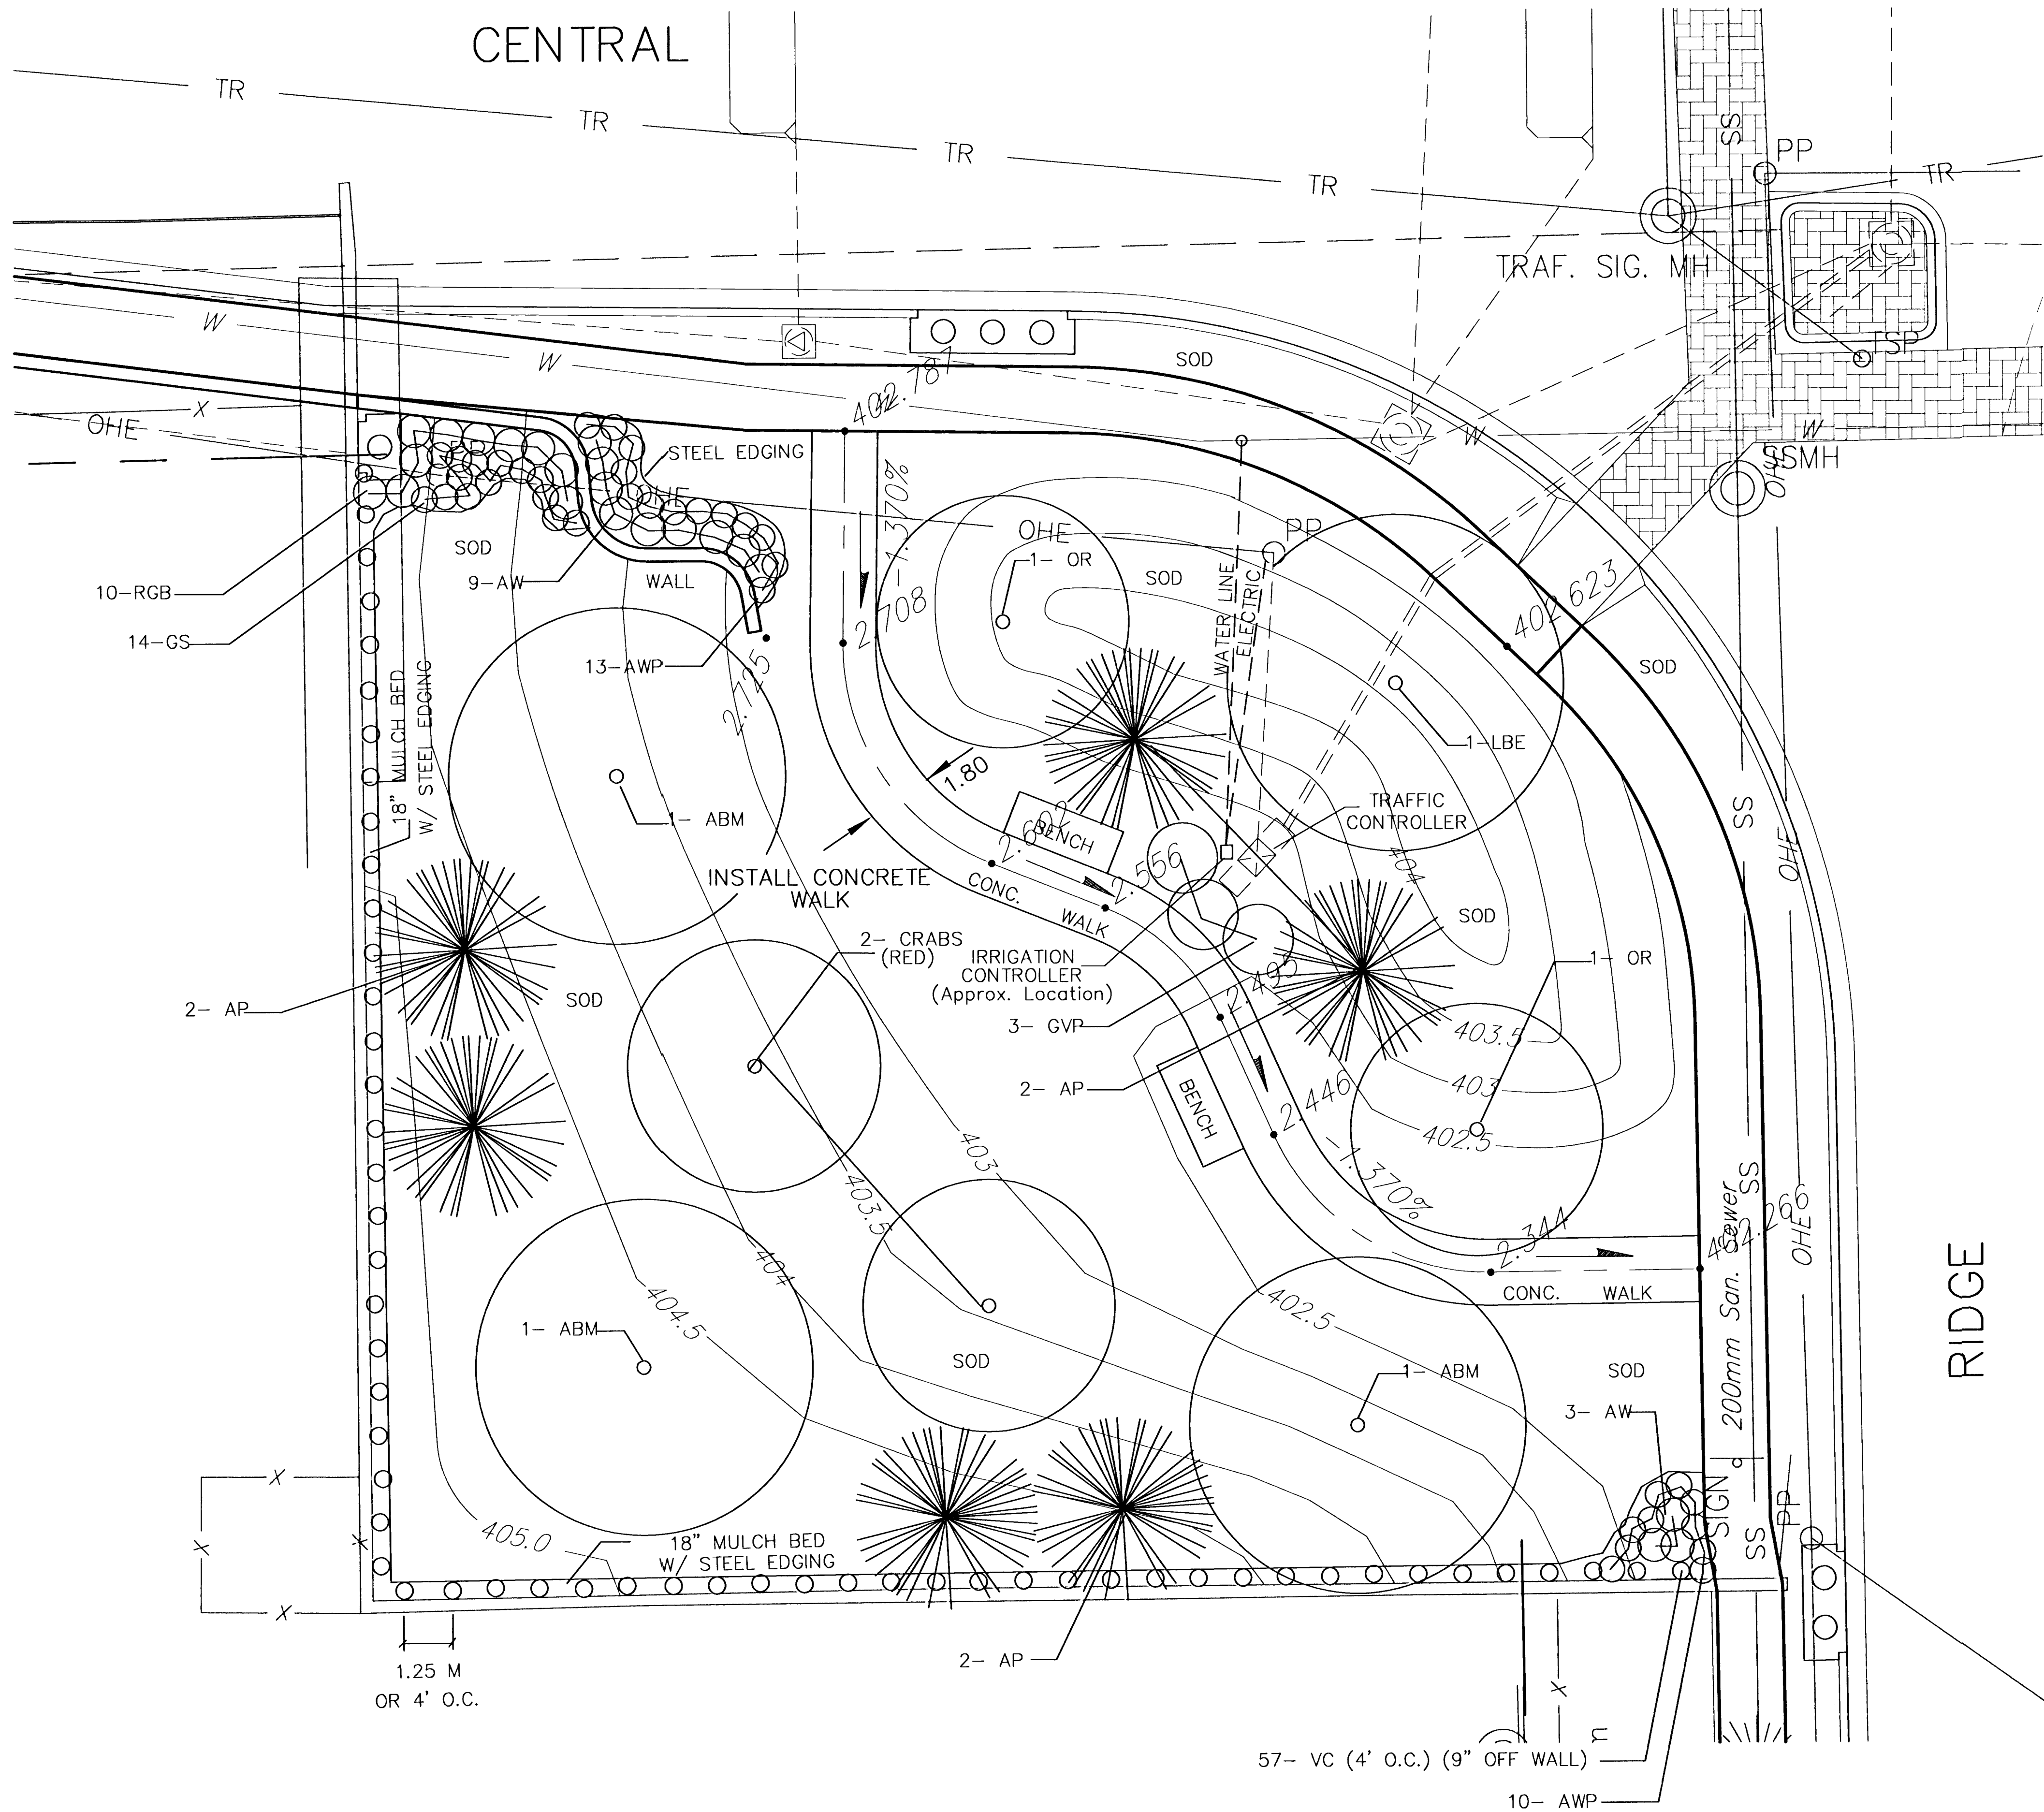


(FOR INFORMATION)
(THIS SHEET ONLY)

PLANT LIST

ABV.	QTY.	COMMON NAME	BOTANICAL NAME	SIZE	CONDITION
TREES					
LBE	1	LACEBARK ELM	Ulmus parvifolia	2' to 2 1/2' cal.	BB
ABM	3	AUTUMN BLAZE MAPLE	Acer Rubrum 'Autumn Blaze'	2' to 2 1/2' cal.	BB
OR	2	OKLAHOMA REDBUD	Cercis reniformis 'Oklahoma'	2' to 2 1/2' cal.	BB
	2	PRAIRIE FIRE CRABAPPLE	Malus spp. 'Prairie Fire'	2 1/2'	BB
AP	7	AUSTRIAN PINE	Pinus nigra	6-8'	BB
SHRUBS					
AW	12	ANTHONY WATERER SPIREA	Spiraea bumalda 'Anthony Waterer'	5 Gal.	Cont.
GS	14	GOLDFLAME SPIREA	Spiraea bumalda 'GoldFlame'	5 Gal.	Cont.
AWP	37	ABBOTS WOOD POTENTILLA	Potentilla fruticosa 'Abbotts Wood'	5 Gal.	Cont.
RGB	10	ROSY GLOW BARBERRY	Berberis thunbergi 'Rosy Glow'	5 Gal.	Cont.
GVP	3	GOLDEN VICARY PRIVET	Ligustrum x vicaryi	5 Gal.	Cont.
VC	57	VIRGINIA CREEPER	Parthenocissus quinquefolia	1 Gal.	Cont.
		STEEL EDGING	83 L.M.	'THIS SHEET ONLY'	
		FESCUE SOD	1110 S.M.	'THIS SHEET ONLY'	

NOTE:
BENCHES TO BE VICTOR STANLEY INC. (RB-28, 8 FOOT LENGTH) (2 TOTAL)

THE GRADING AND EARTHWORK FOR THIS SHEET WILL BE DONE WITH THIS LANDSCAPE PROJECT.

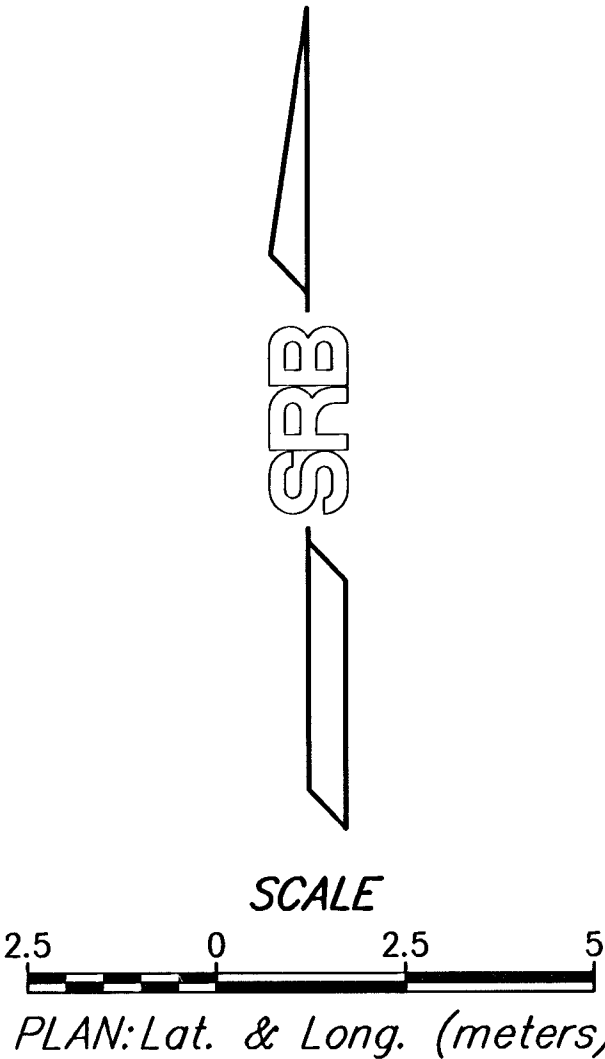

CENTRAL AND RIDGE
S.W. CORNER LANDSCAPE PLAN

SRB

924 NORTH MAIN
WICHITA, KANSAS 67203
www.srb1.com

316-284-8008
FAX: 284-4821
E-Mail: info@srb1.com

SAVOY, RUGGLES & BOHM, P.A.
ENGINEERING & SURVEYING

PROJECT NUMBER

DATE
OCT. 2, 2001

DESIGN
RLJ

REVIEW

UTILITY

SRB JOB
1218T

REVISION

2

4