





Central Ridge
walk

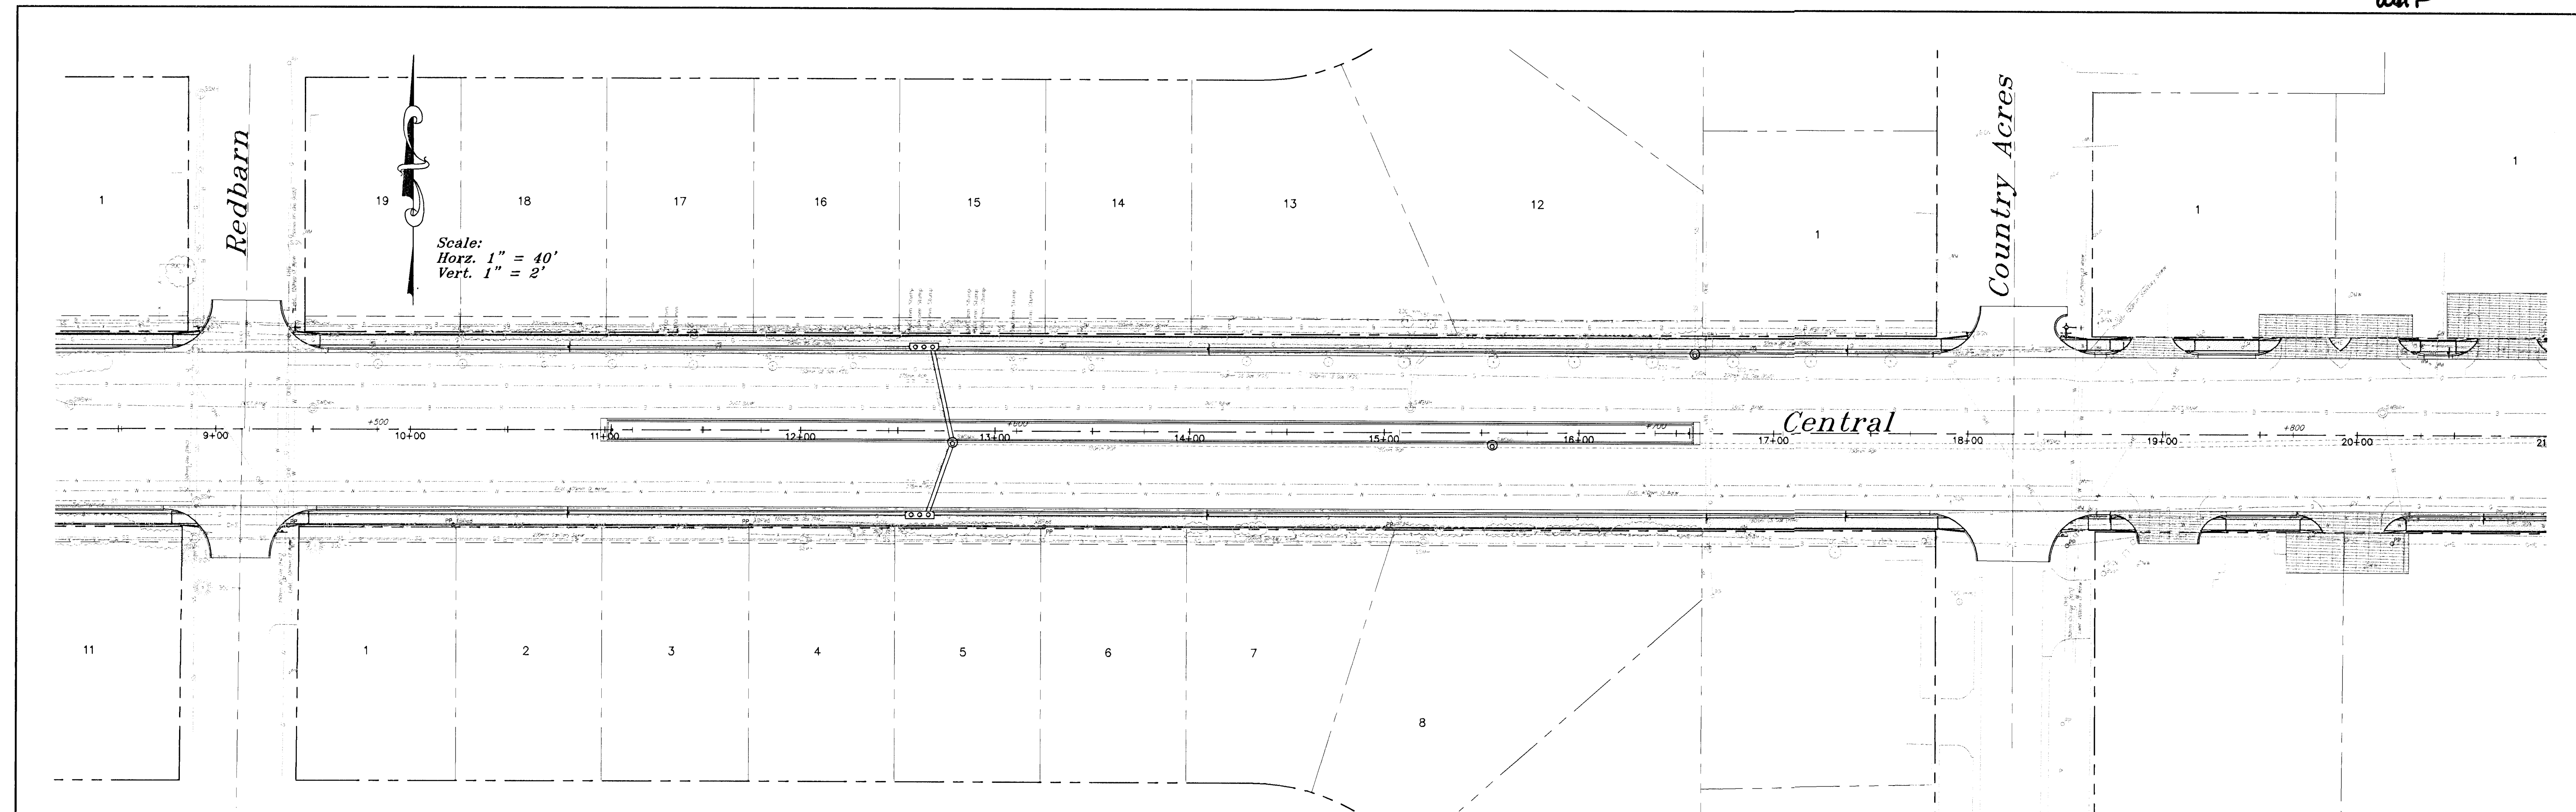

North Side

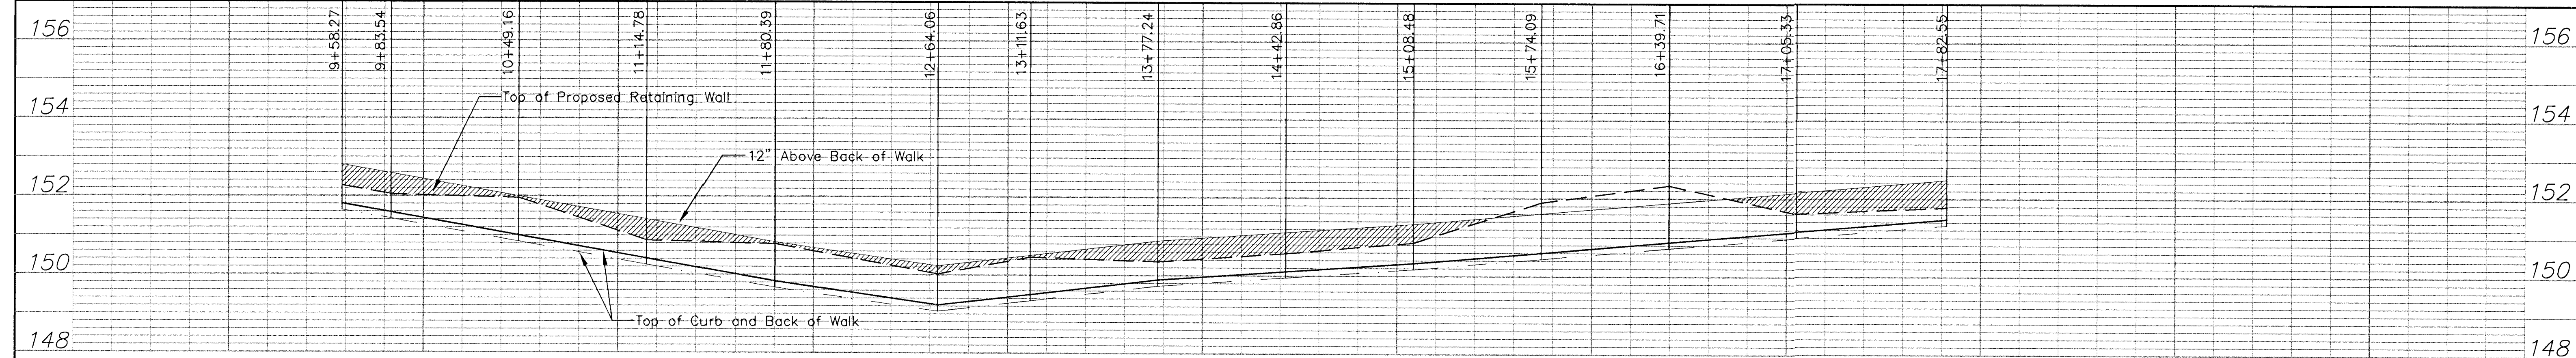

South Side

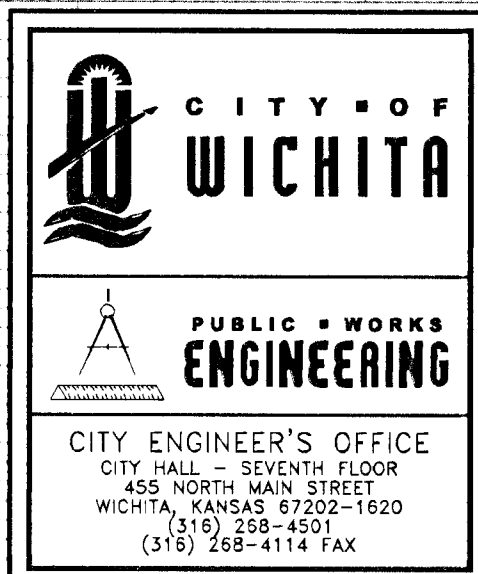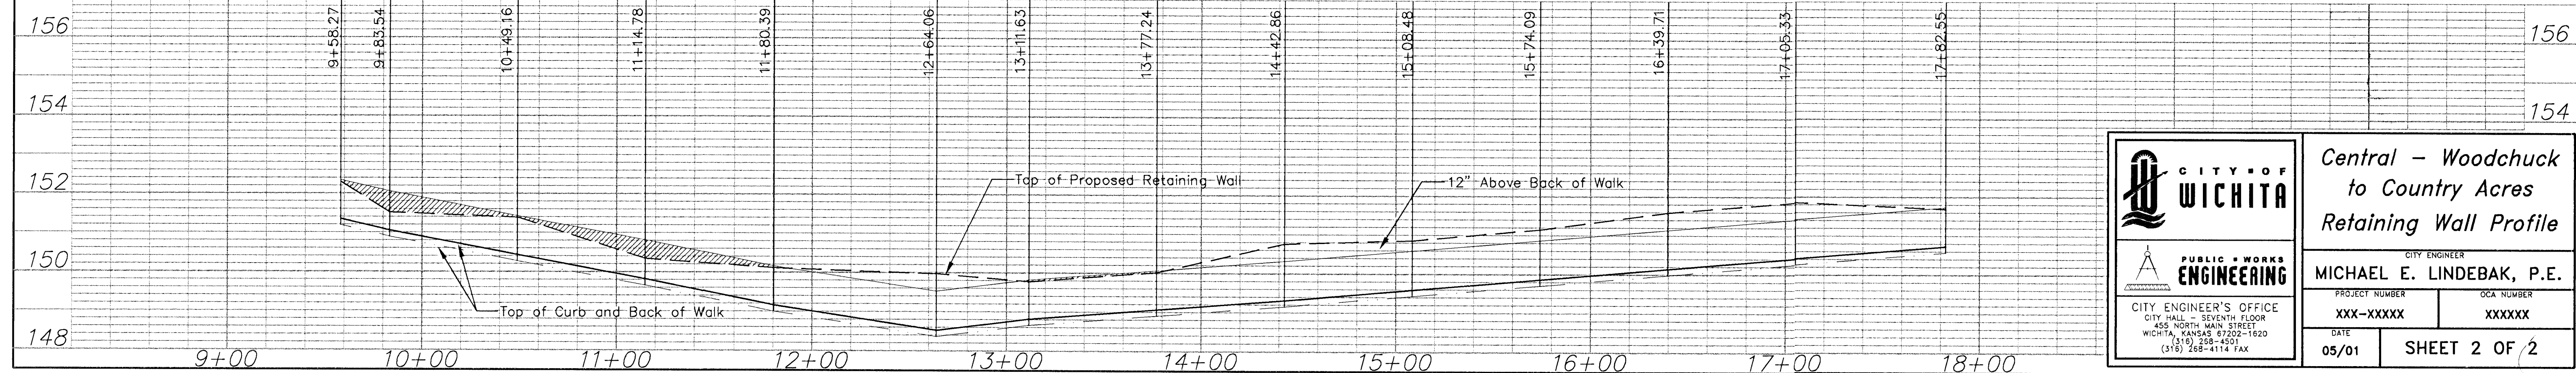

Central - Woodchuck
to Country Acres
Retaining Wall Profile

CITY ENGINEER
MICHAEL E. LINDEBAK, P.E.

PROJECT NUMBER
XXX-XXXX

DATE
05/01

OCA NUMBER
XXXXXX

SHEET 2 OF 2