



ISLAND PLANTING DETAIL
SCALE: 1" = 10'

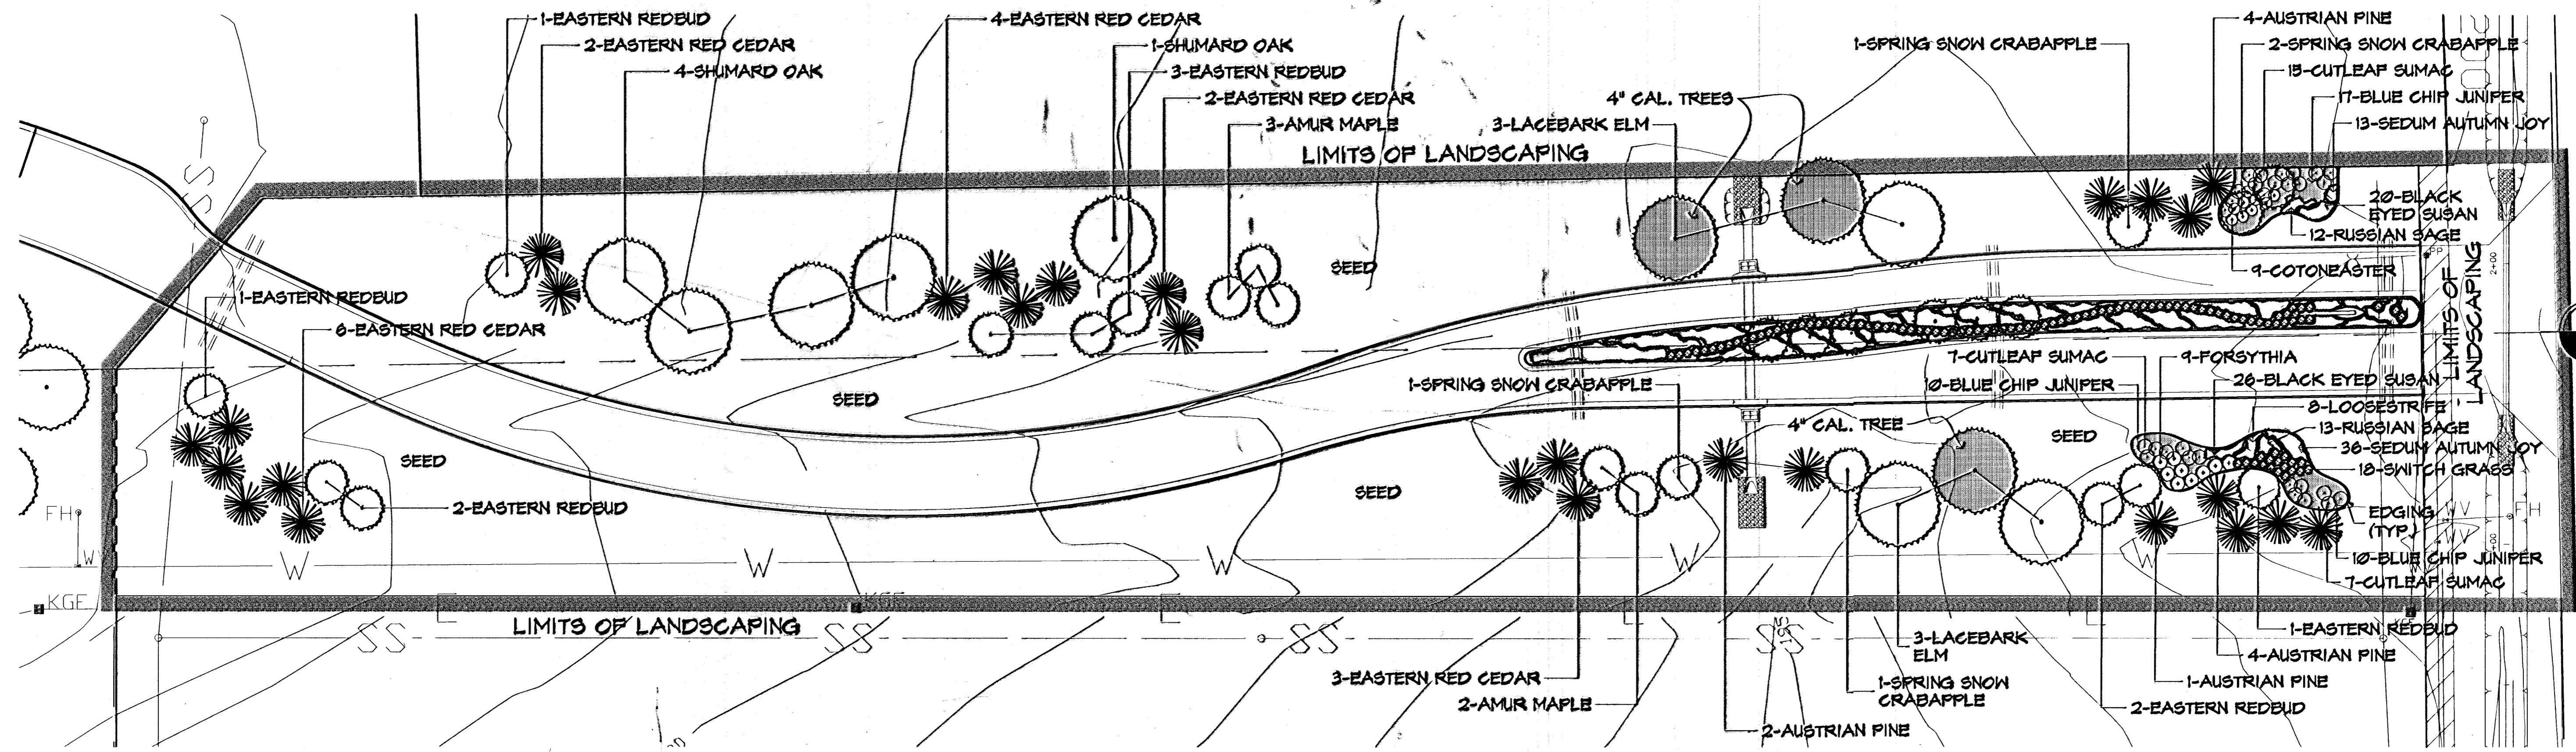


ENTRY PLANTING PLAN
SCALE: 1" = 30'


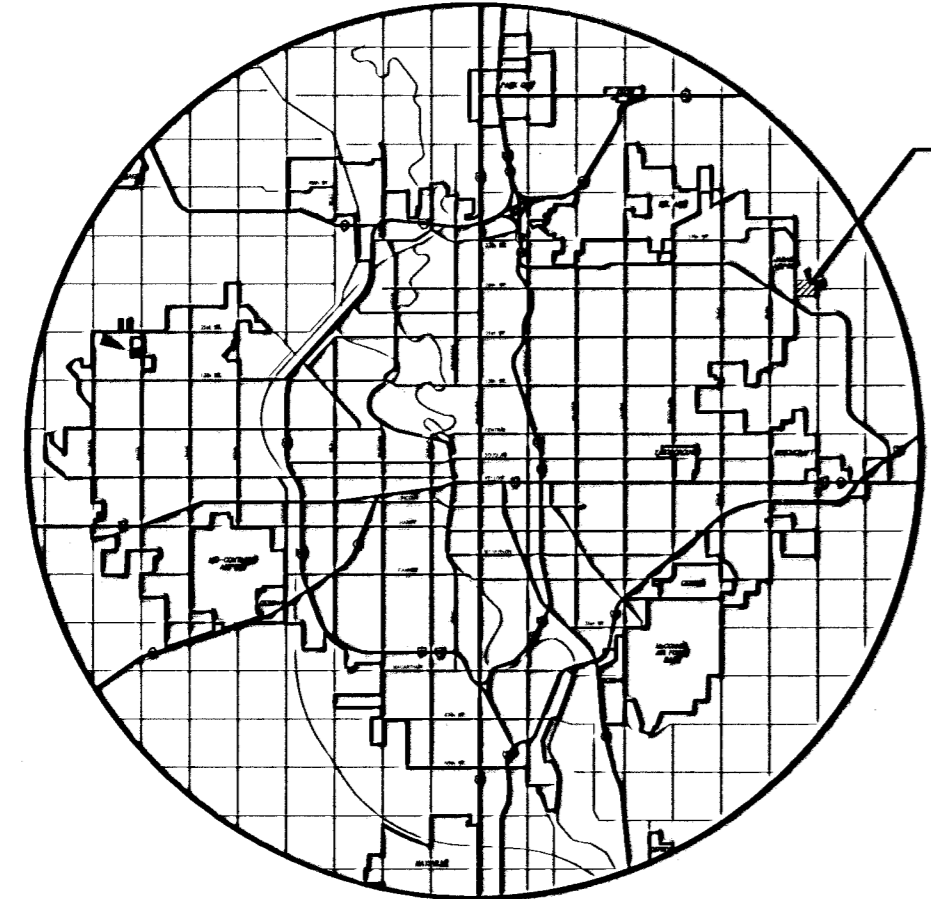


LOCATION MAP

SITE LOCATION

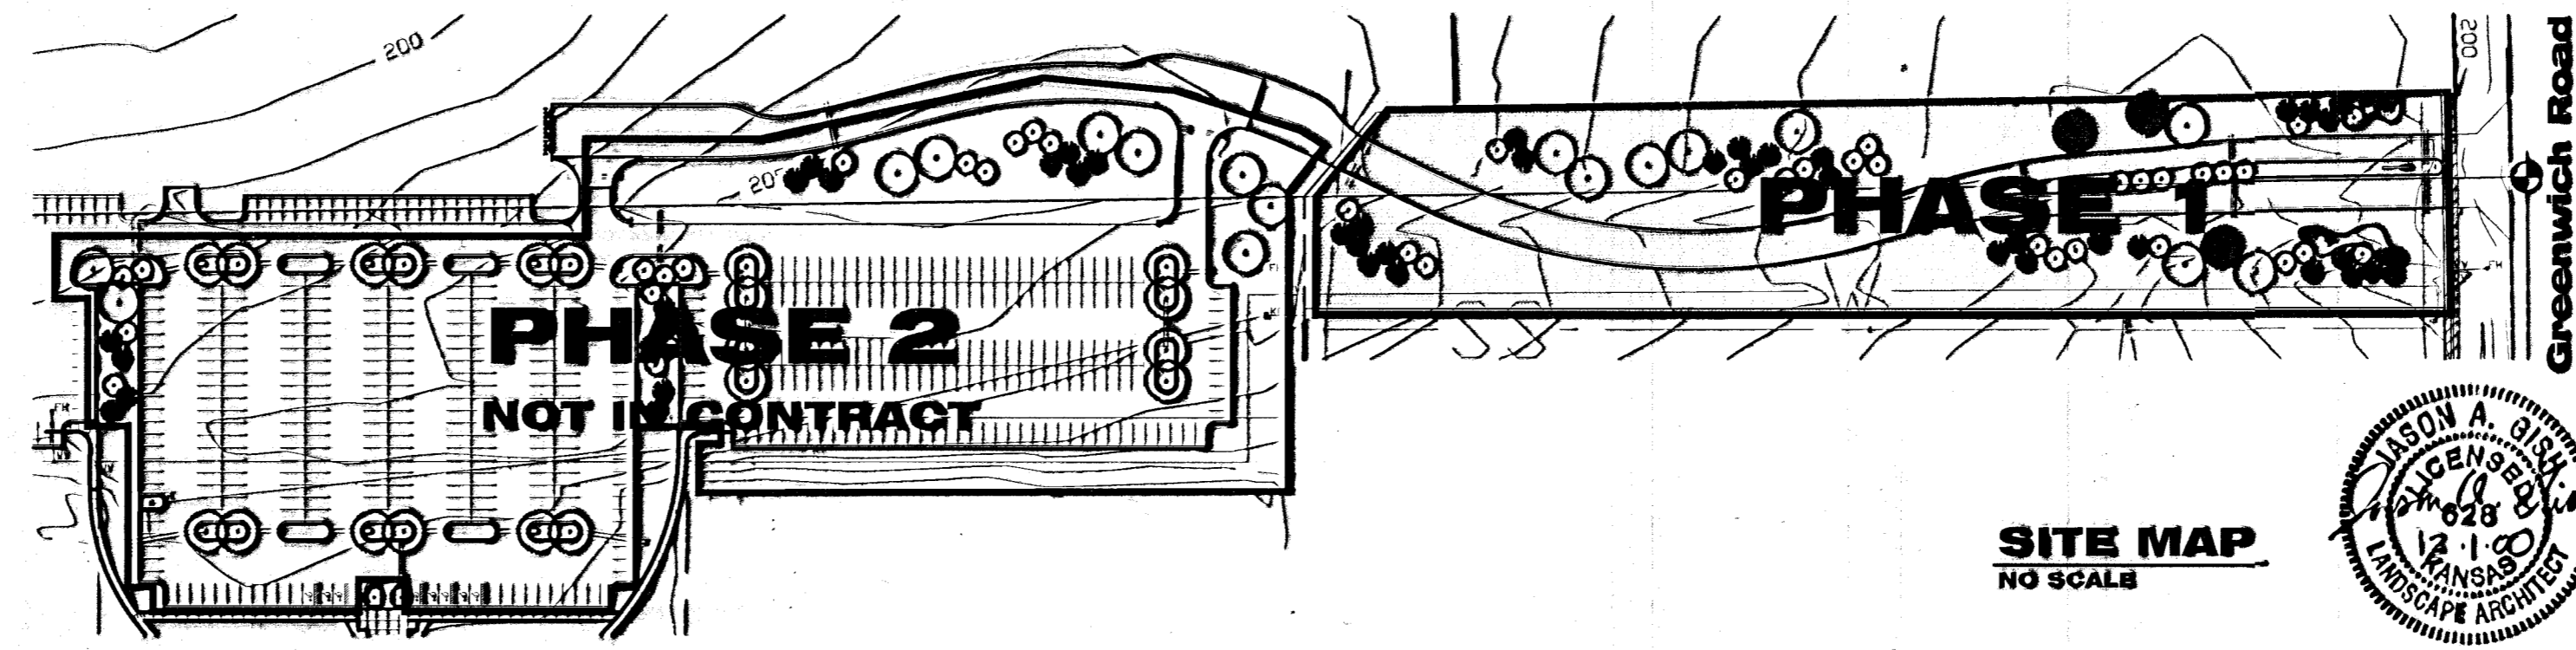

SITE MAP
NO SCALE

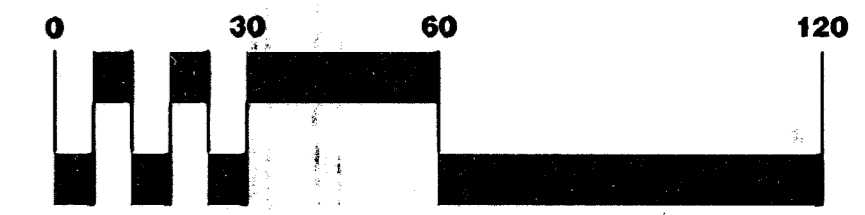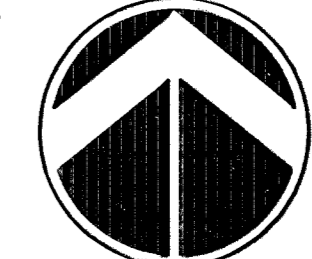

SCALE: 1" = 30'
29TH ST. NO. WEST OF GREENWICH - PHASE II, LANDSCAPE

M.K.E.C.
411 N. WEBB ROAD
WICHITA, KS. 67206
316-684-9600

PROJECT NO: 472-83069 OCA #: 765388
NORTHEAST SOCCER COMPLEX
PROJECT NAME

PHASE 1 - ENTRY PLANTING PLAN
SHEET TITLE

LAB DESIGN BY.	LAB DRAWN BY.	JAG CHECKED BY.
DECEMBER 2000 DATE	00197 JOB NO.	1 / 4 SHEET/OF

G:\ACTIV1\00197\LANDSCAPE\00197.LA.DWG Fri Dec 01 13:39:45 2000