


**NORTHEAST BASEBALL/SOCCER
COMPLEX - PHASE II
CROSS SECTIONS**

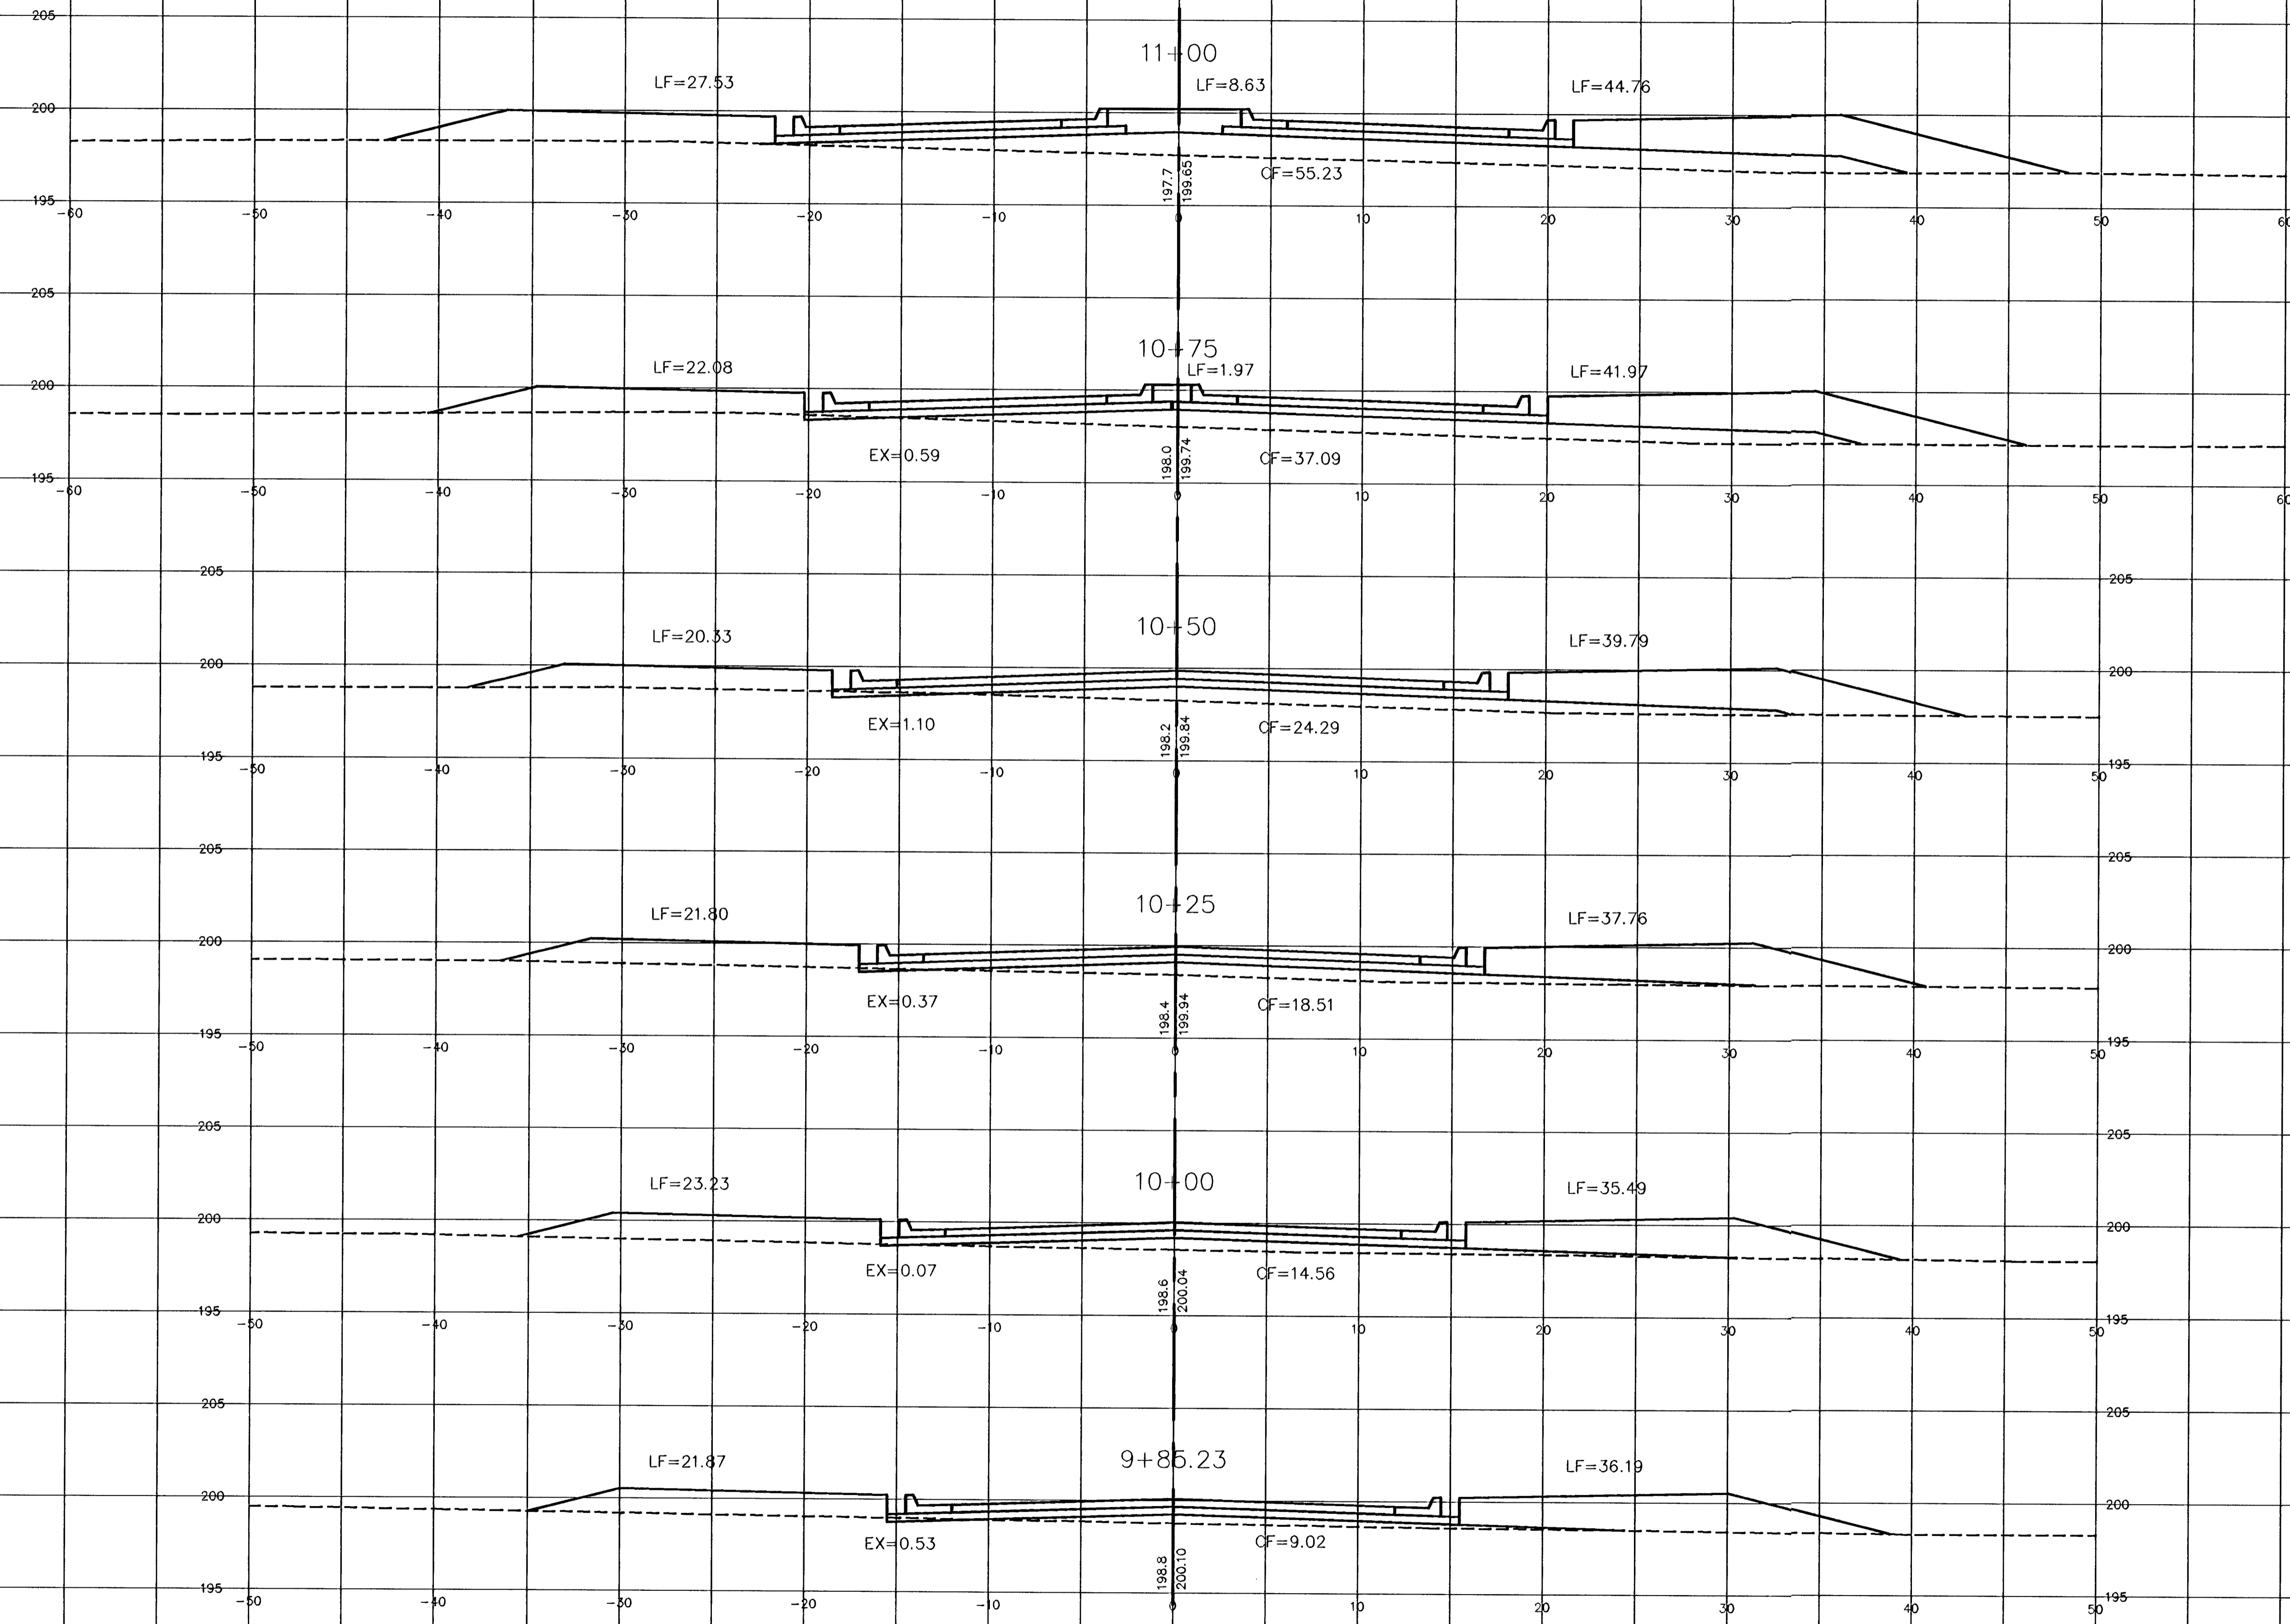

6: CIVIL_980261\PAVE\PHASE2\980261.DWG Mod Aug 25 13:09:31 1999