


**NORTHEAST BASEBALL/SOCCER
COMPLEX - PHASE II
CROSS SECTIONS**

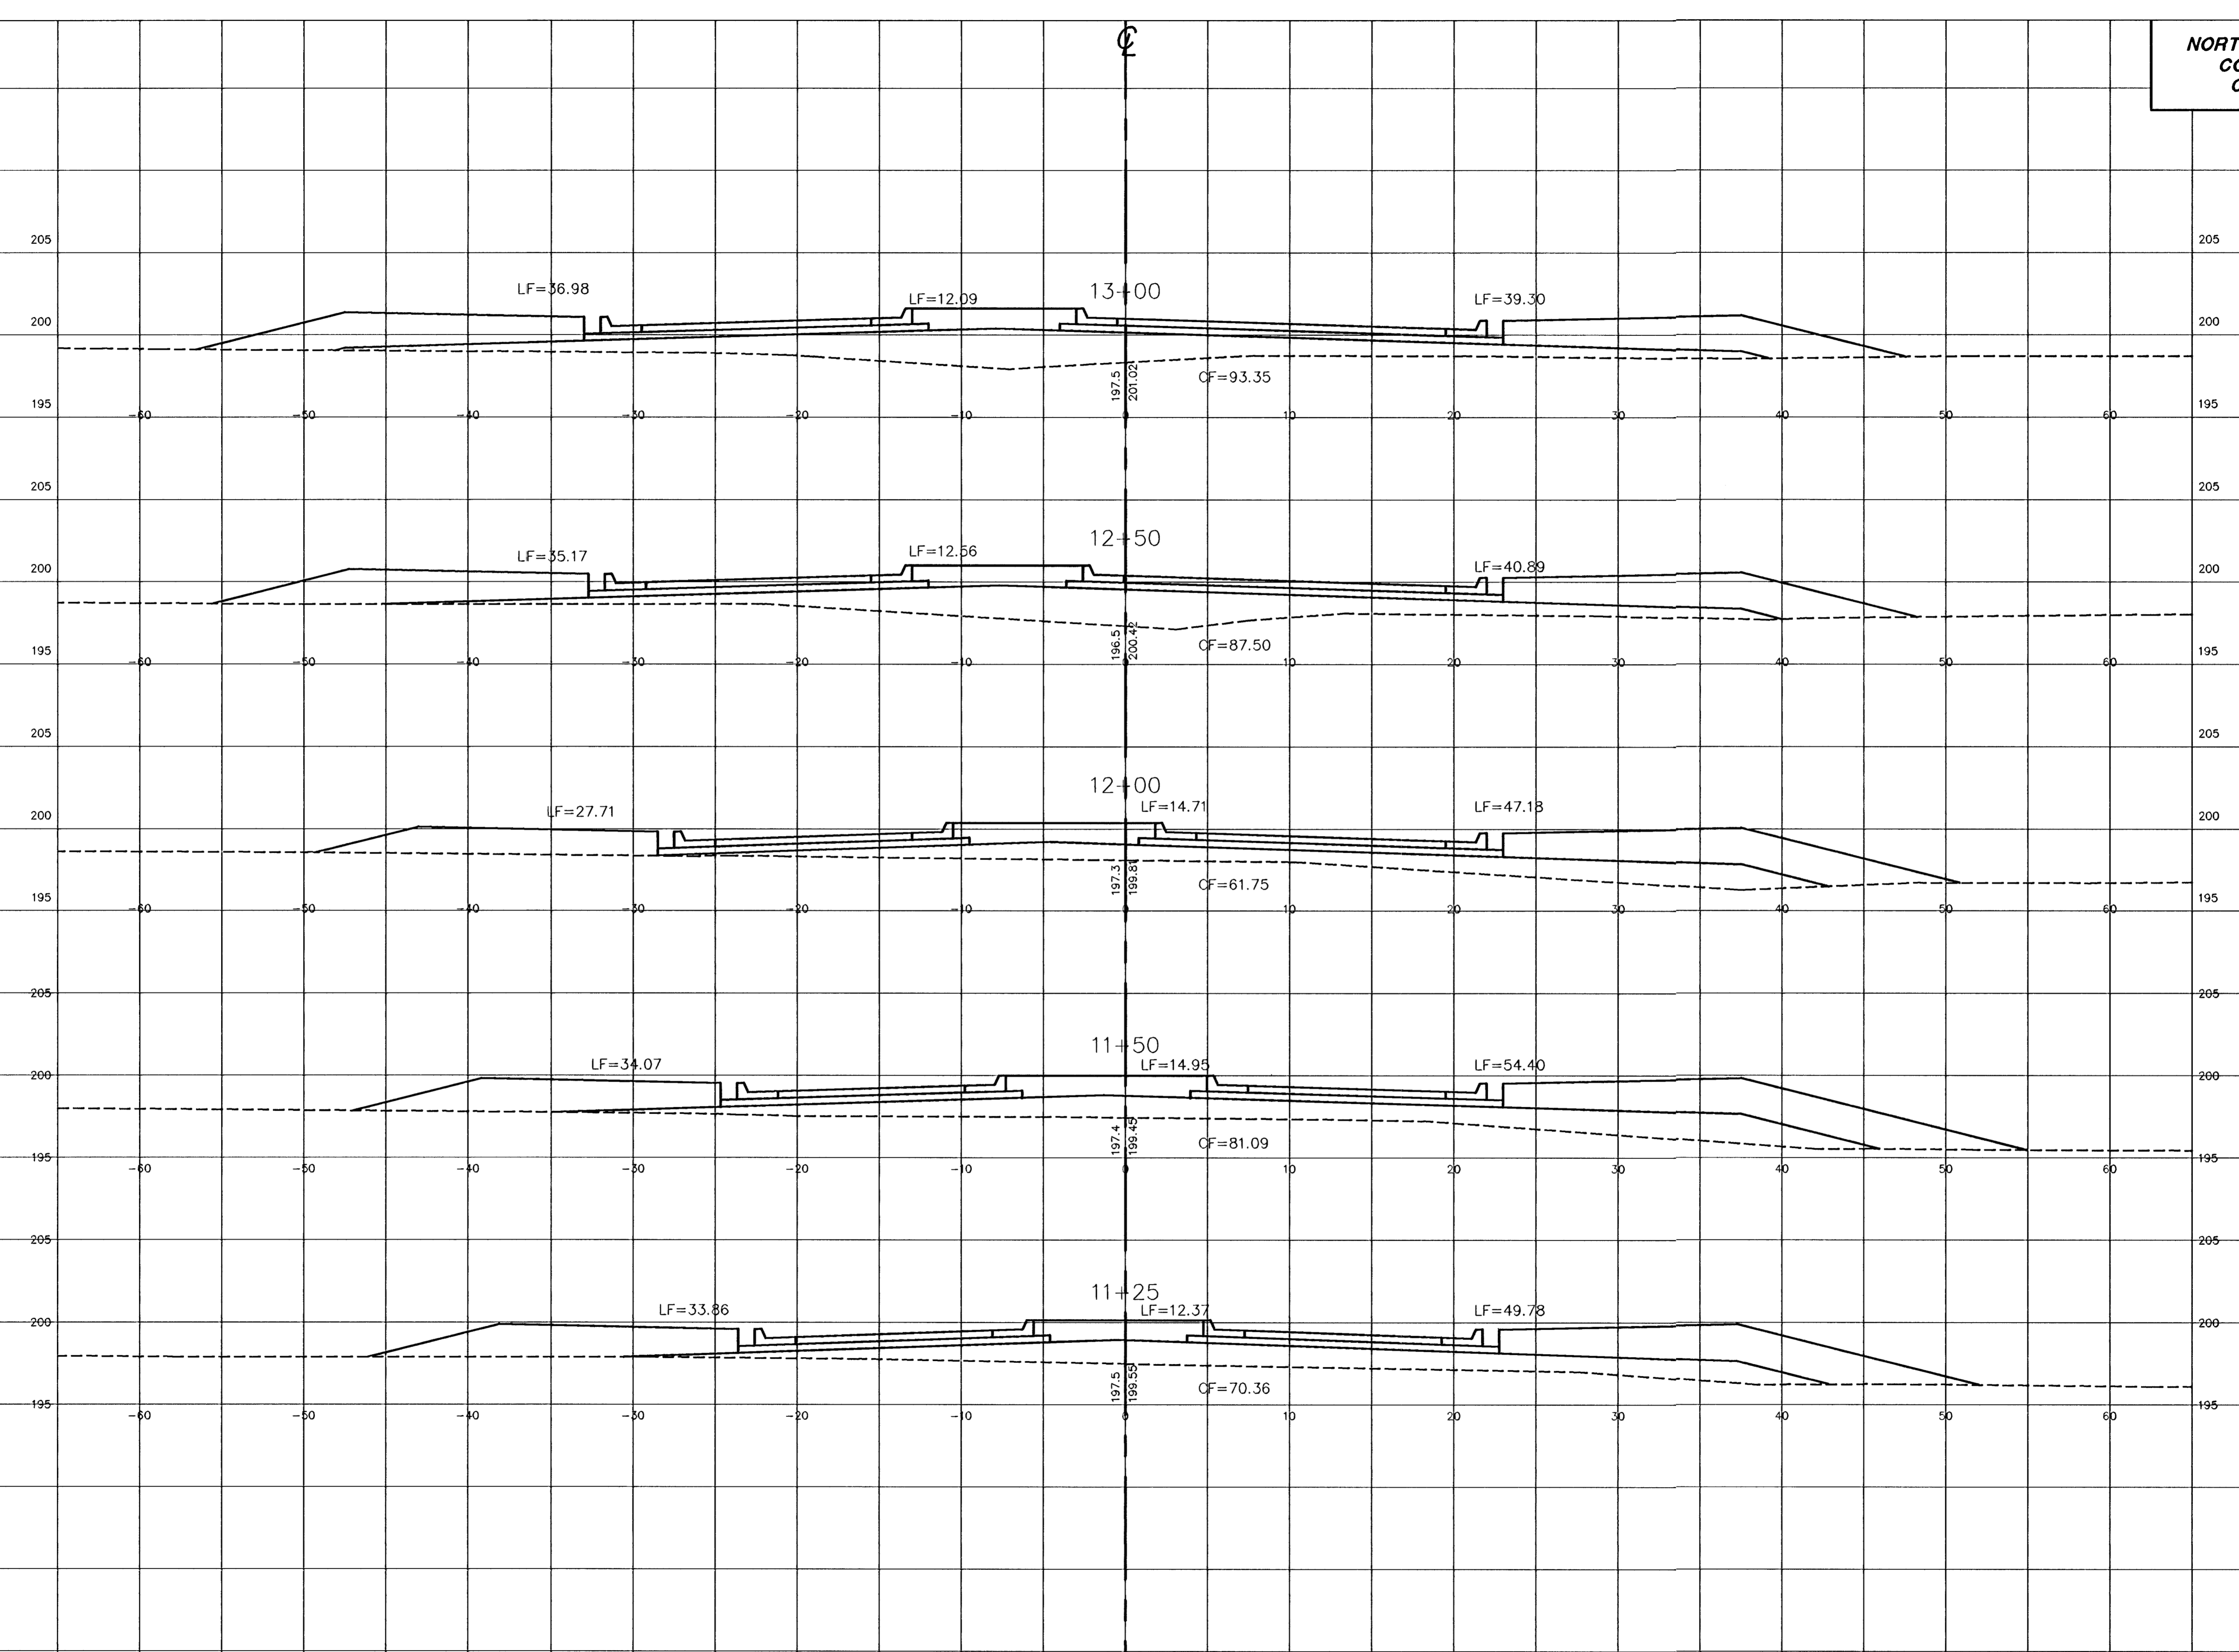

6:\CIVIL\98026\PAVE\PHASE2\98026X1.DWG Mod Aug 26 13:10:47 1999