




Scale: 1" = 20'

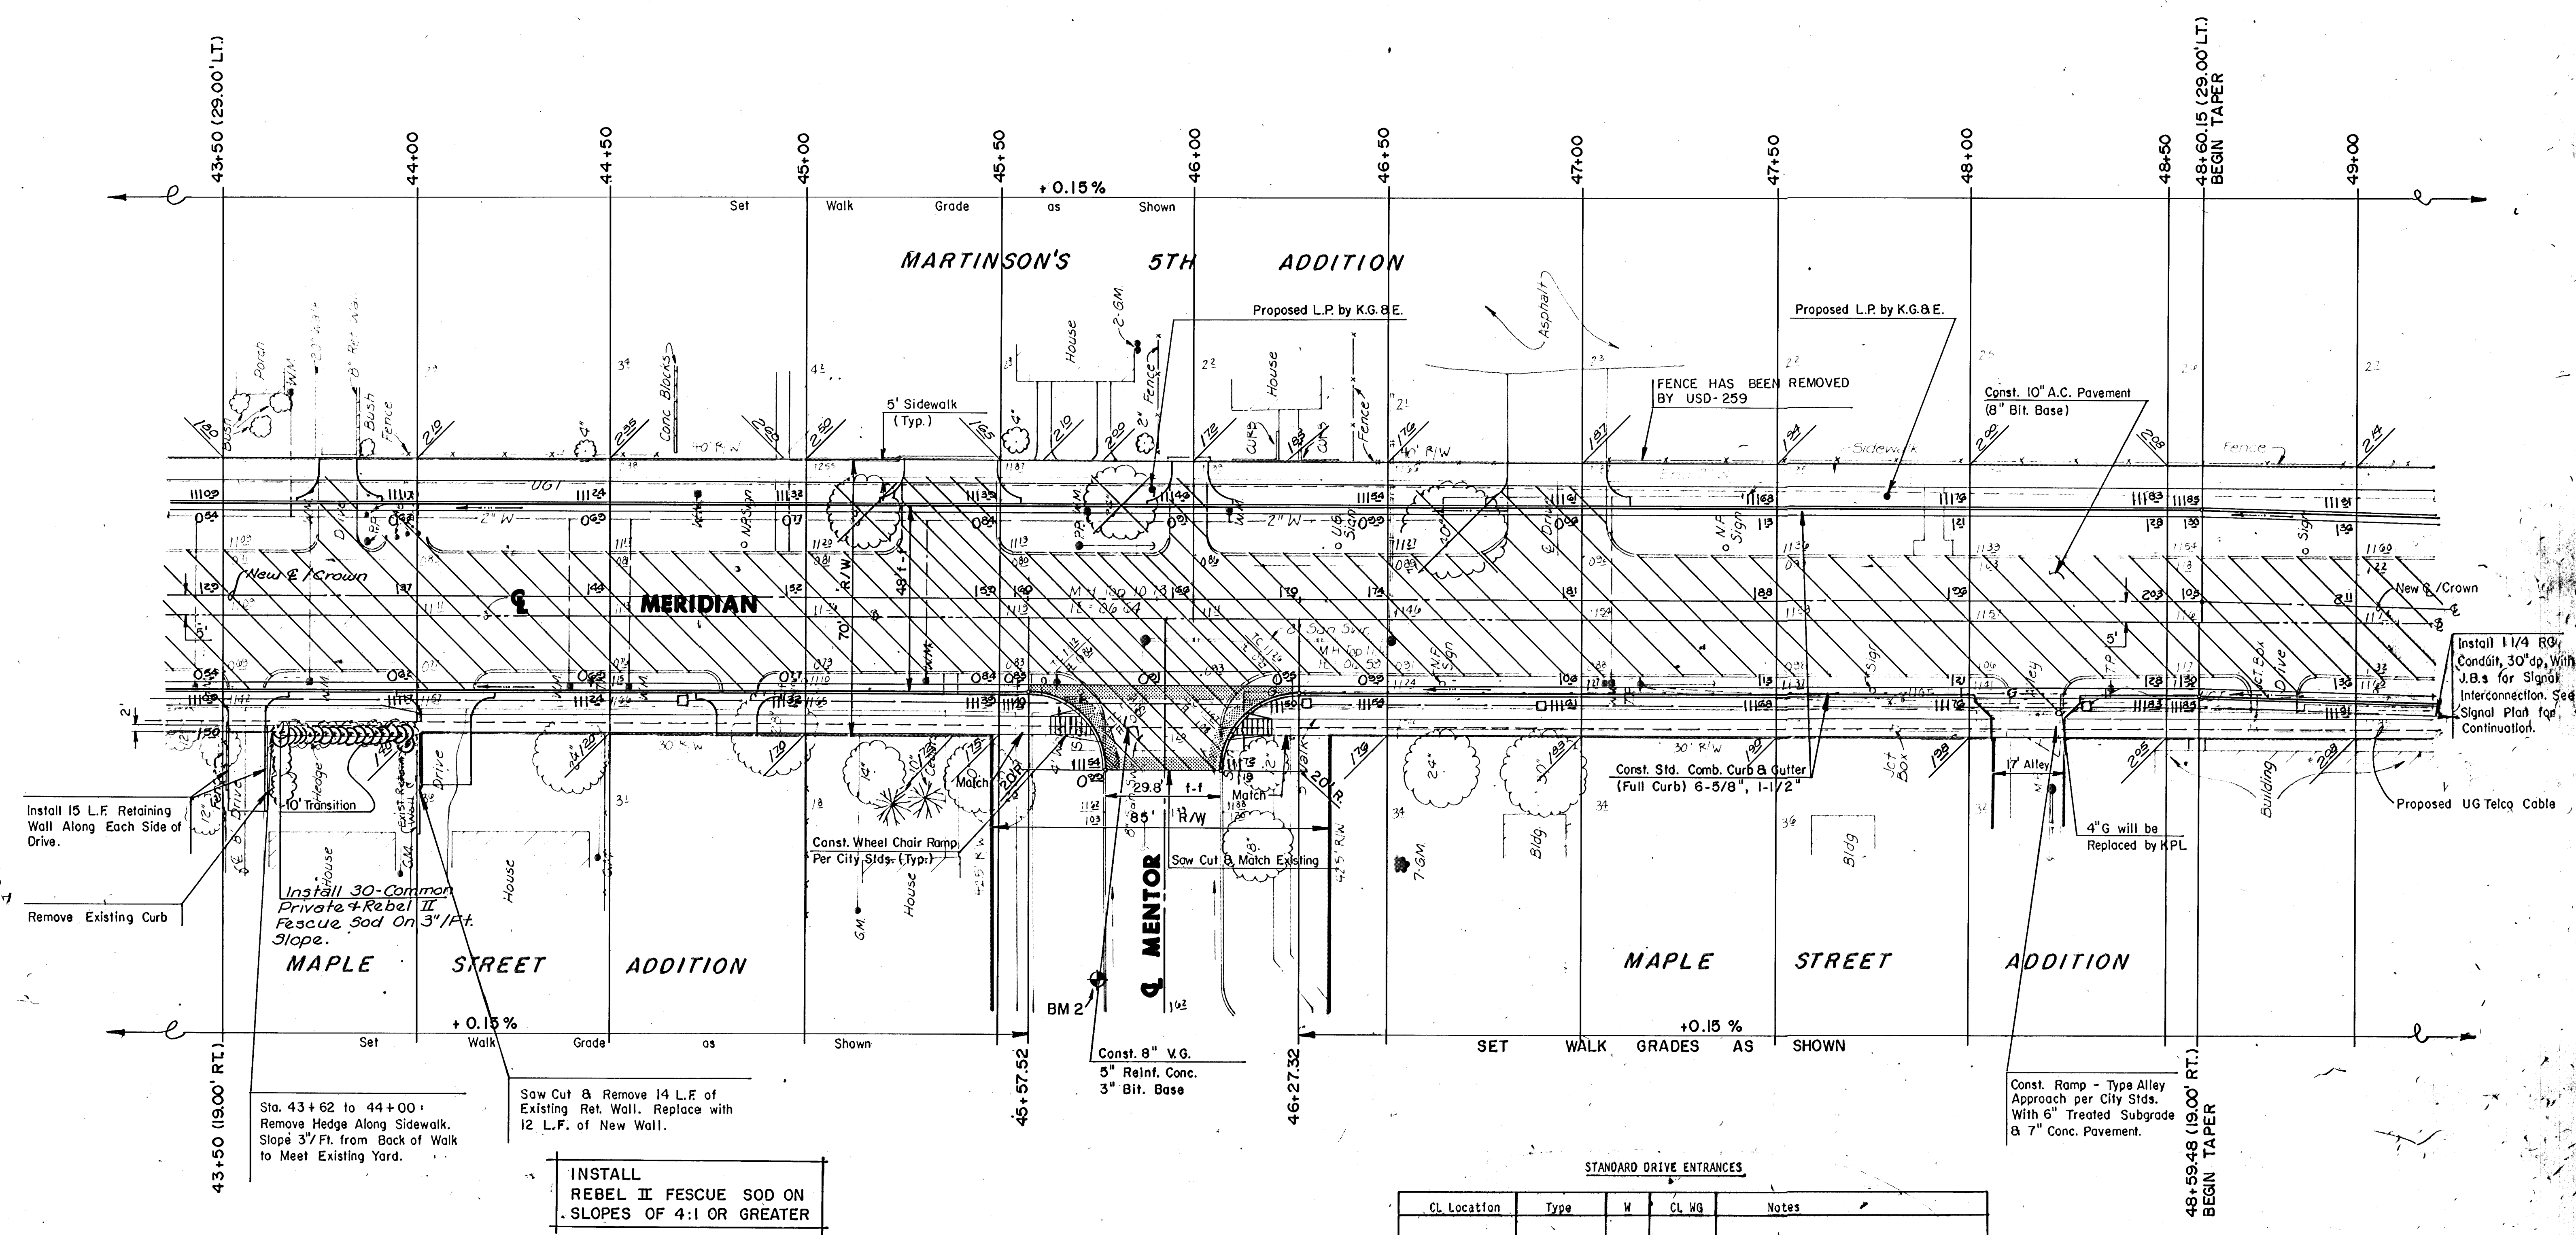

Install 15 L.F. Retaining Wall Along Each Side of Drive.

Remove Existing Curb

Install 30-Common Private + Rebel II Fescue Sod On 3"/ft. Slope.

Sta. 43+62 to 44+00: Remove Hedge Along Sidewalk. Slope 3"/ft. from Back of Walk to Meet Existing Yard.

Saw Cut & Remove 14 L.F. of Existing Ret. Wall. Replace with 12 L.F. of New Wall.

INSTALL REBEL II FESCUE SOD ON SLOPES OF 4:1 OR GREATER

INTERSECTION QUANTITIES
 101.8 S.Y. 8" V.G. Pavement (5" Reinf. Conc. with 3" Bit. Base)
 60.0 L.F. Monolithic Edge Curb (Full Height)
 102.9 S.Y. Subgrade Stabilization Manipulation

BM #2 - "□" Cut on Top of South Curb of Mentor 92' E. of S.L. Meridian Elev. = 111.68

STANDARD DRIVE ENTRANCES

CL Location	Type	W	CL MG	Notes
STA 43+56 R	Radius Ramp	10'	111.15	See Sidewalk & Entrance Grading Details, Typical for All Locations
STA 43+79 L	Radius Ramp	10'	111.40	Saw Cut & Match Existing 22' Behind R/W, Remove Existing Drive Curb & Install Two Retaining Walls
STA 44+06 R	Radius Ramp	14'	111.43	Grade Yard to Match at R/W
STA 44+83 R	Radius Ramp	10'	111.40	Saw Cut & Match Existing 12' Behind R/W, Remove 14 l.f. of Ret. Wall, Replace with 12 l.f. New Ret. Wall
STA 45+37 L	Radius Ramp	24'	111.61	Grade Yard to Match at R/W
STA 45+99 L	Radius Ramp	10'	111.72	Grade Yard to Match at R/W
STA 46+94 L	Radius Ramp	24'	111.82	Saw Cut and Match Existing at R/W

Const. Ramp - Type Alley Approach per City Stds. With 6" Treated Subgrade & 7" Conc. Pavement.

Install 1 1/4" R/C Conduit, 30" dp, With J.B.s for Signal Interconnection. See Signal Plan for Continuation.

Proposed UG Telco Cable



MAPLE & MERIDIAN IMPROVEMENTS
LANDSCAPE PLAN

MID-KANSAS ENGINEERING CONSULTANTS PA
 3500 NORTH ROCK ROAD
 BUILDING #800
 WICHITA, KANSAS 67228

636-6666

Design	
Drawn by	
Checked by	
Date	
Scale	
Sheet	3
	6