



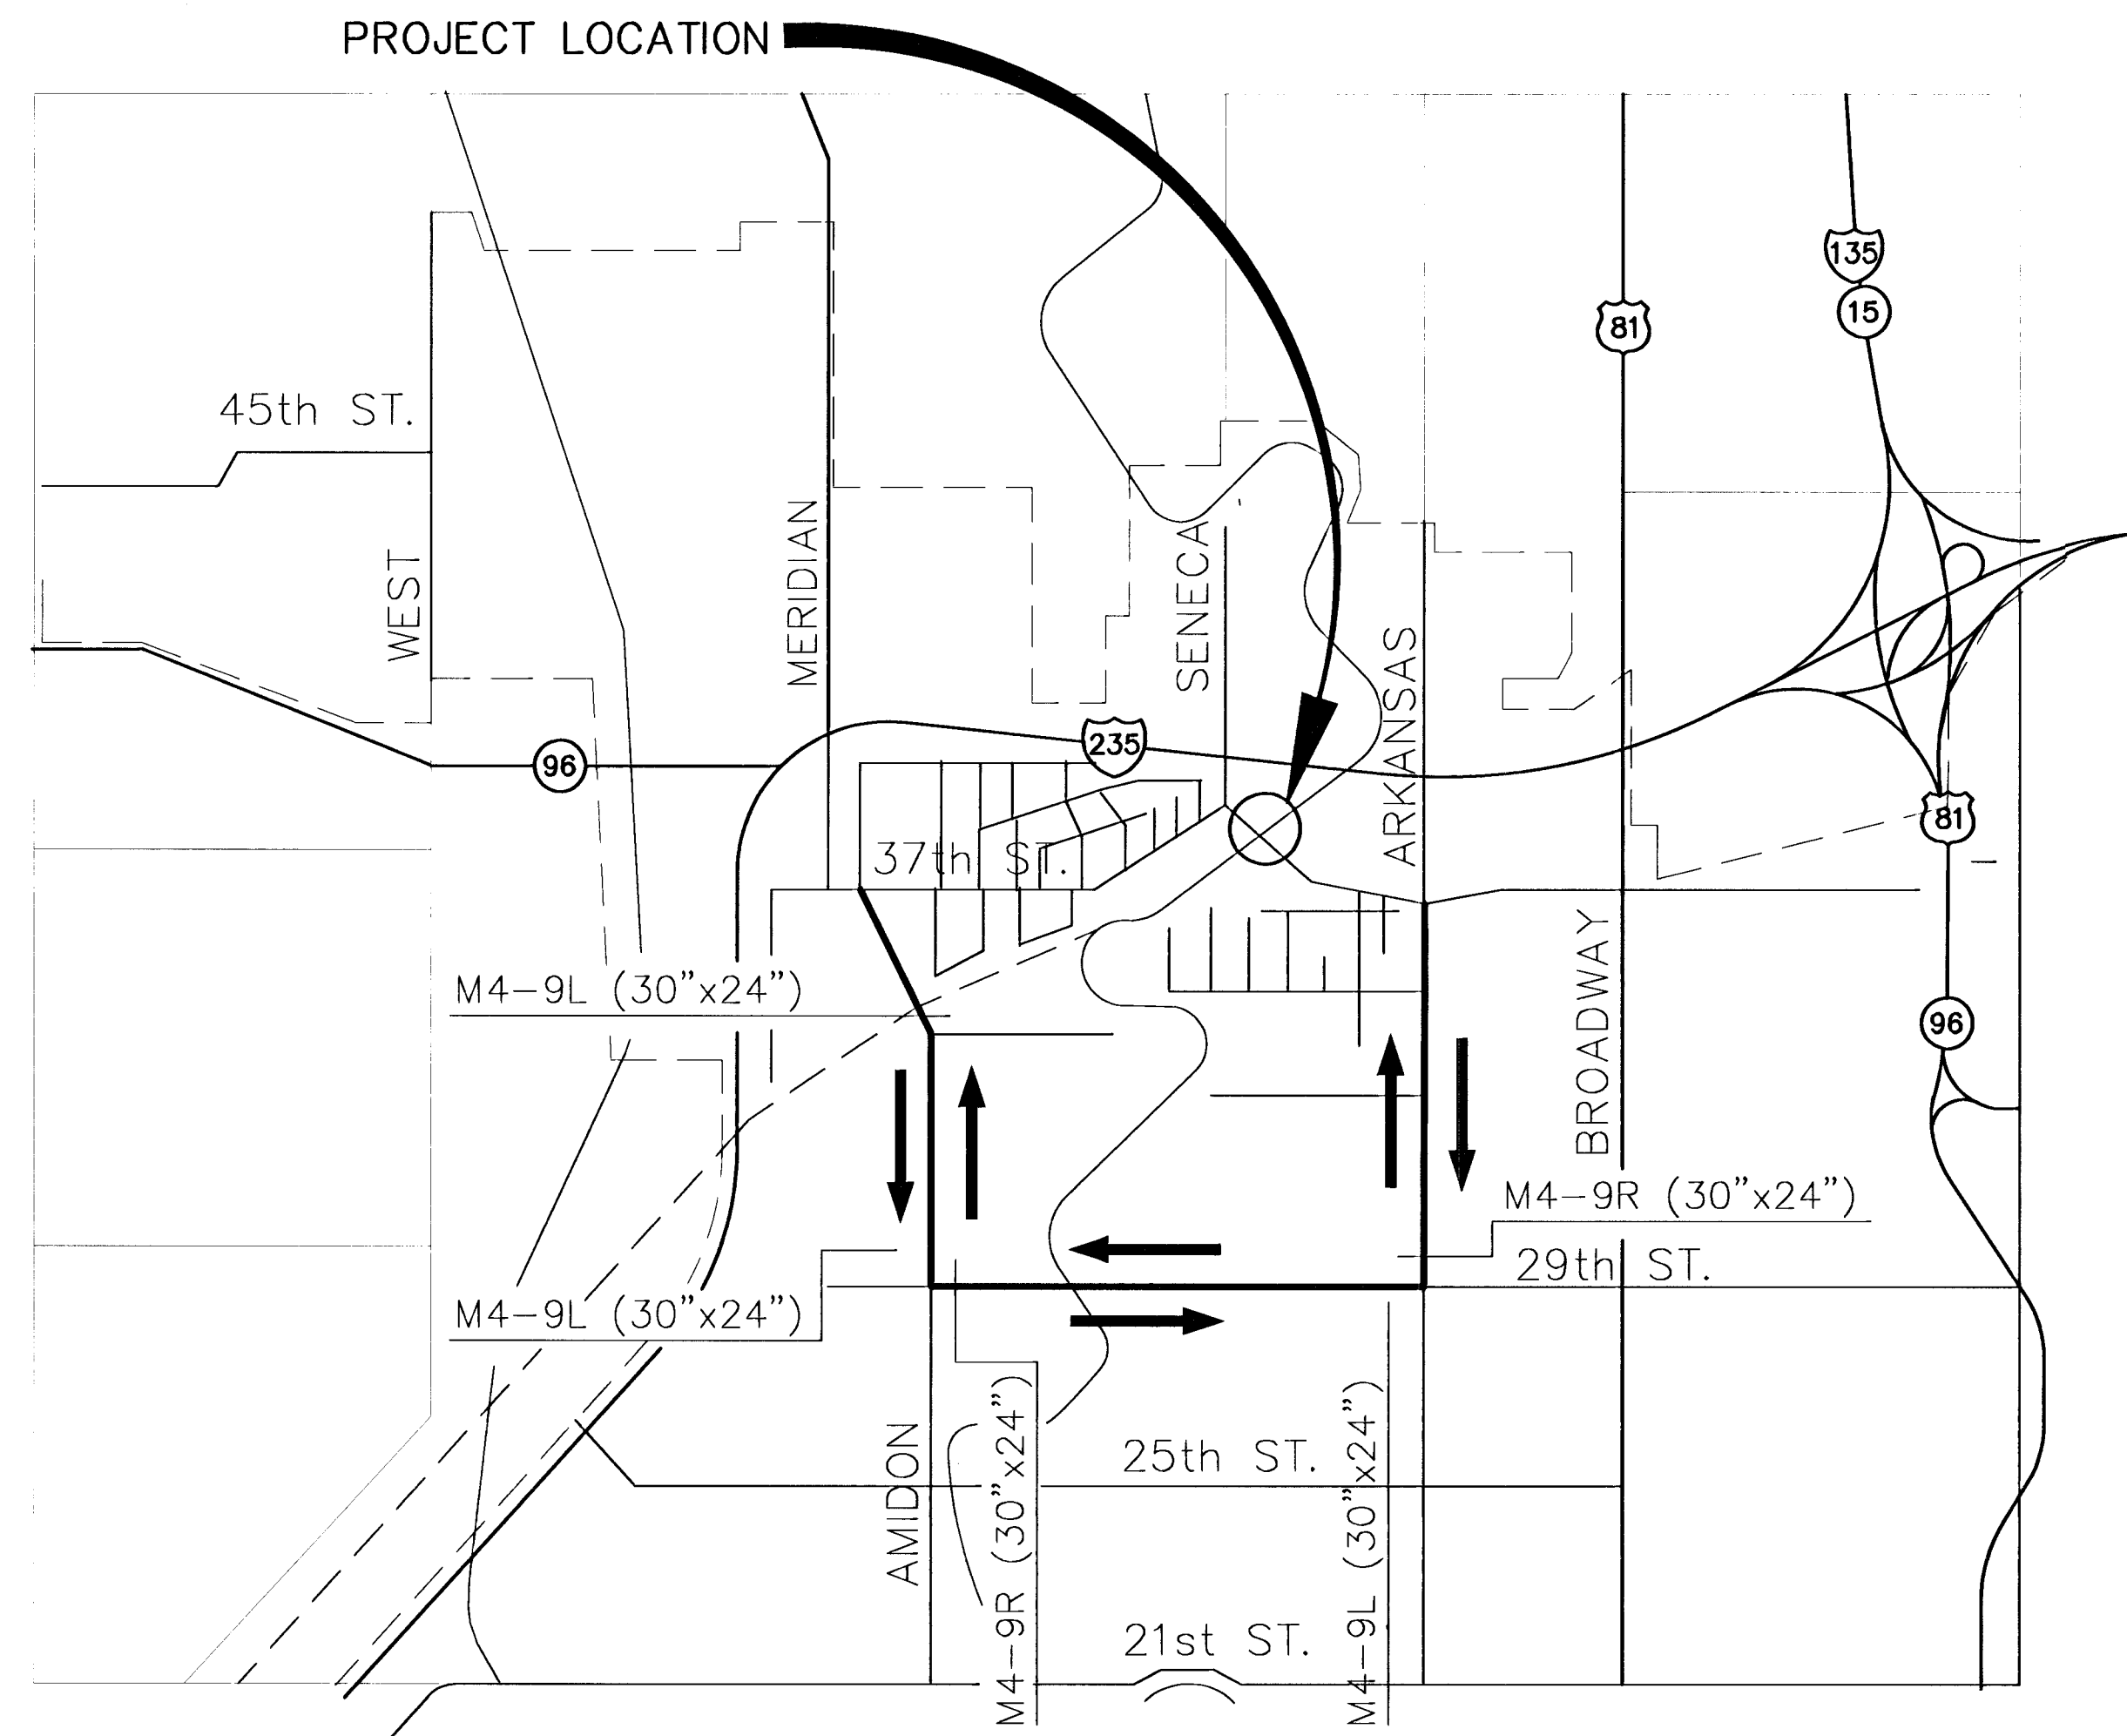

37TH STREET
CLOSED
TO EASTBOUND
TRAFFIC

SUPPLEMENTAL SIGN "AA"

48" X 48"

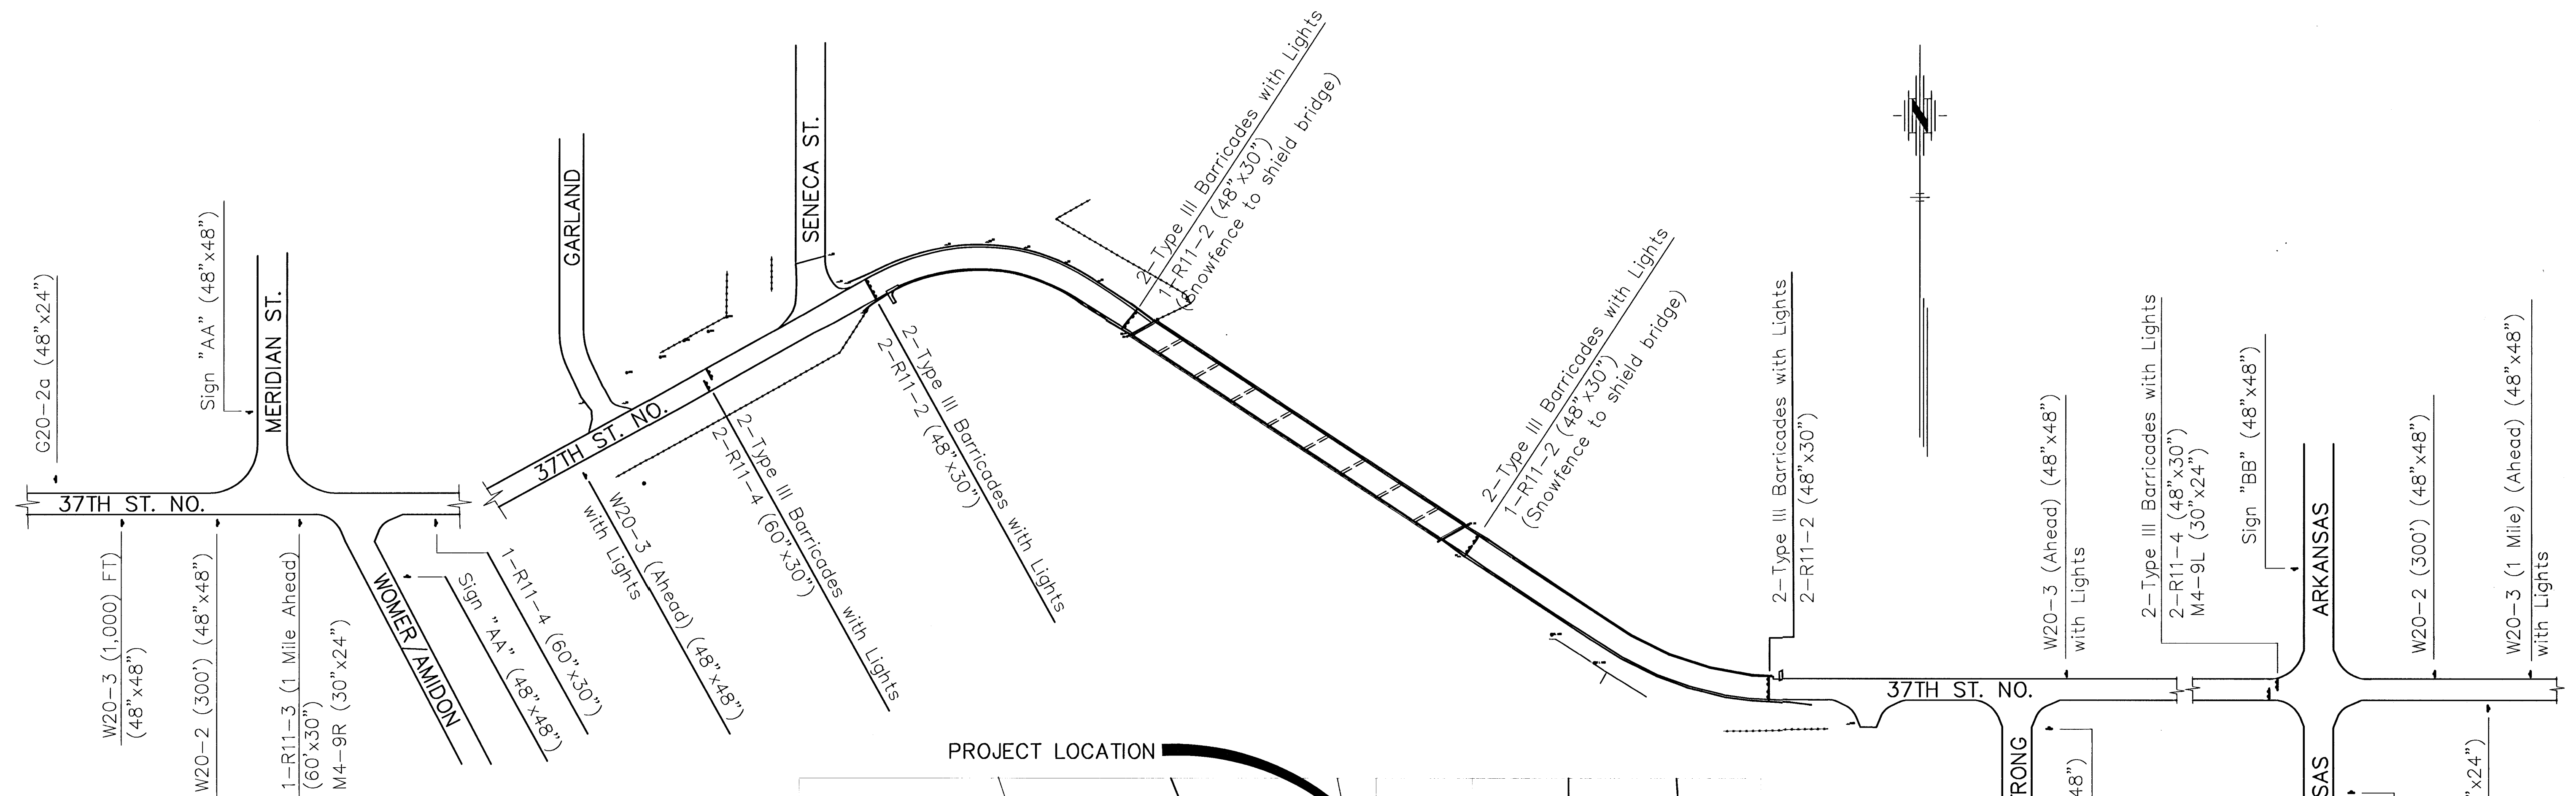


37TH STREET
CLOSED
TO WESTBOUND
TRAFFIC

SUPPLEMENTAL SIGN "BB"

48" X 48"

NOTE: BRIDGE SHALL BE CLOSED
TO TRAFFIC DURING CONSTRUCTION.

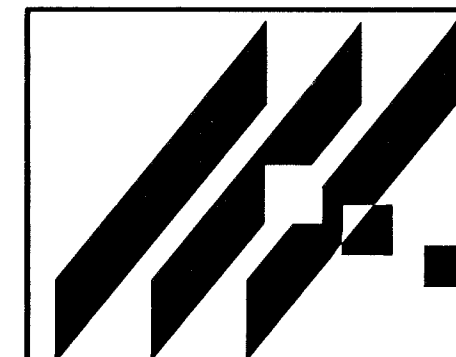

ENGINEERING
ANTS, INC.
411 N. WEBB ROAD
WICHITA, KS. 67206
316-684-9600

37TH STREET NORTH BRIDGE
PROJECT NAME

TRAFFIC CONTROL
SHEET TITLE

<i>MJV</i>	<i>DPG</i>	
DESIGN BY:	DRAWN BY:	CHECKED BY:
<i>4-16-98</i>	<i>96085</i>	<i>19 / 23</i>
DATE	JOB NO.	SHEET / OF