


REPLAT OF BLOCK 8 PURCELL'S SIXTH ADDITION

9

10

Scale: 1" = 20'

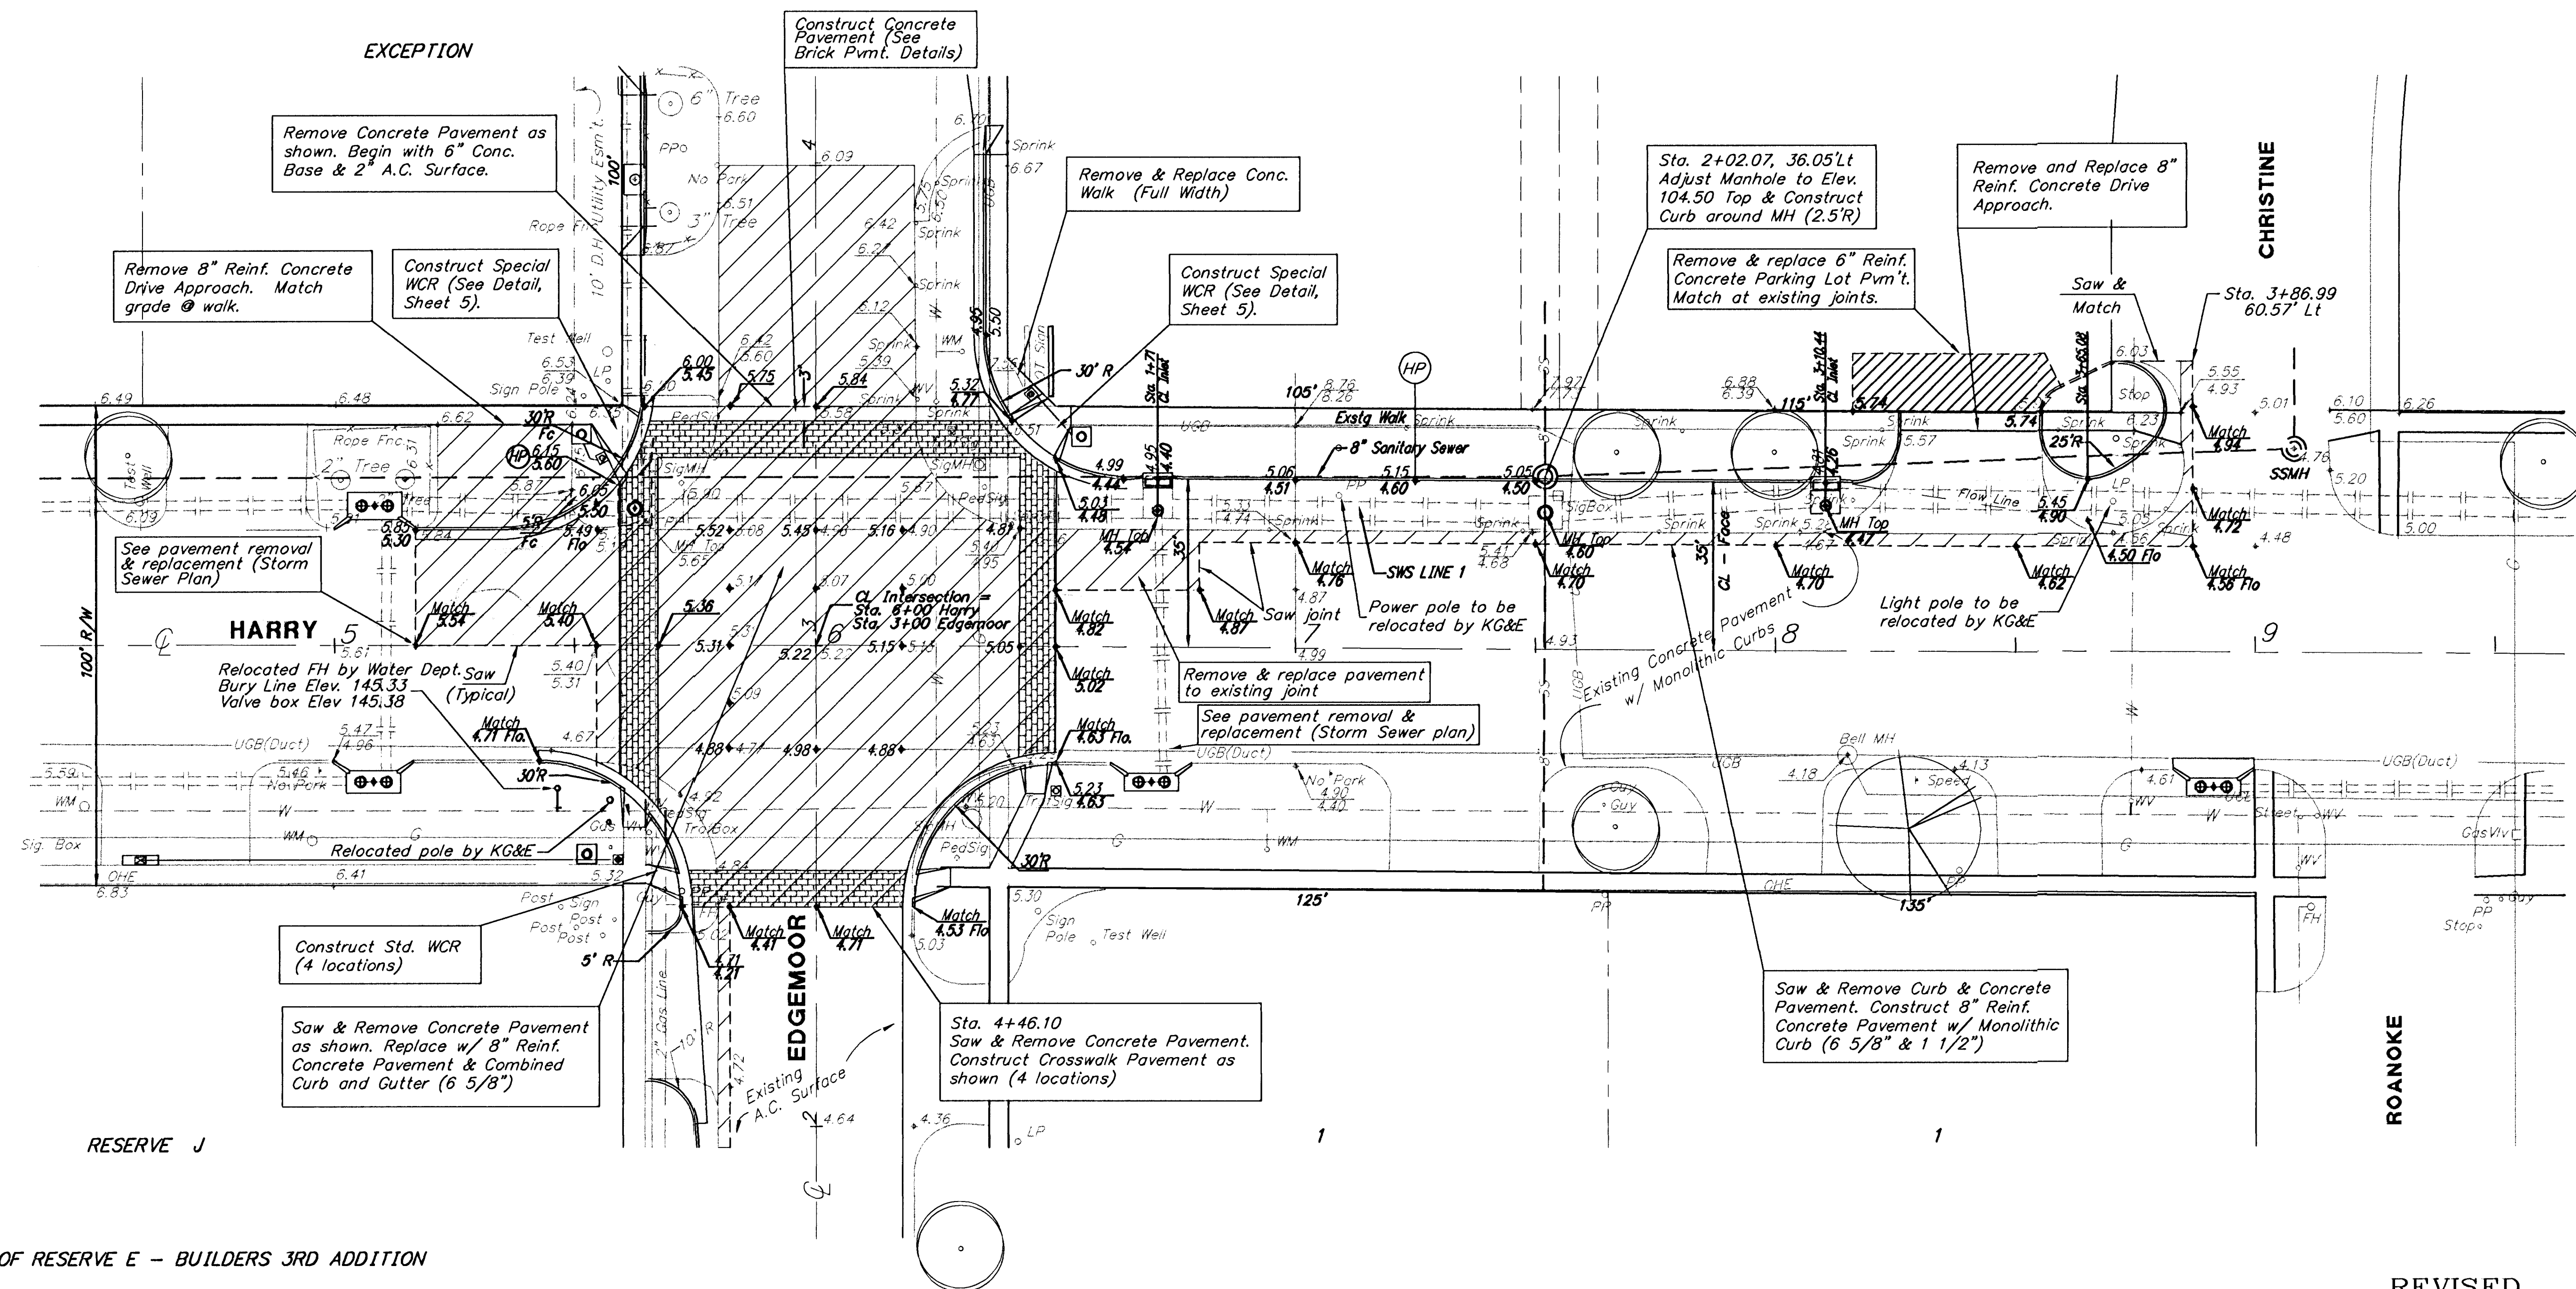

REPLAT OF RESERVE E - BUILDERS 3RD ADDITION

GREENDALE 2ND ADDITION

GREENDALE 3RD ADDITION

REVISED 8-23-95 JKB

Pavement Plan
HARRY STREET



BAUGHMAN COMPANY P.A.
ENGINEERING & SURVEYING
316/262-7271 • 315 ELLIS • WICHITA, KANSAS 67211

PROJECT NUMBER					SHEET 7 OF 38
468-82138 & 472-82668					
DESIGN T.C.R.	DRAWN Sonny	UTIL. CHECK'D T.C.R.	DATE 10-29-92	SCALE 1" = 20'	