
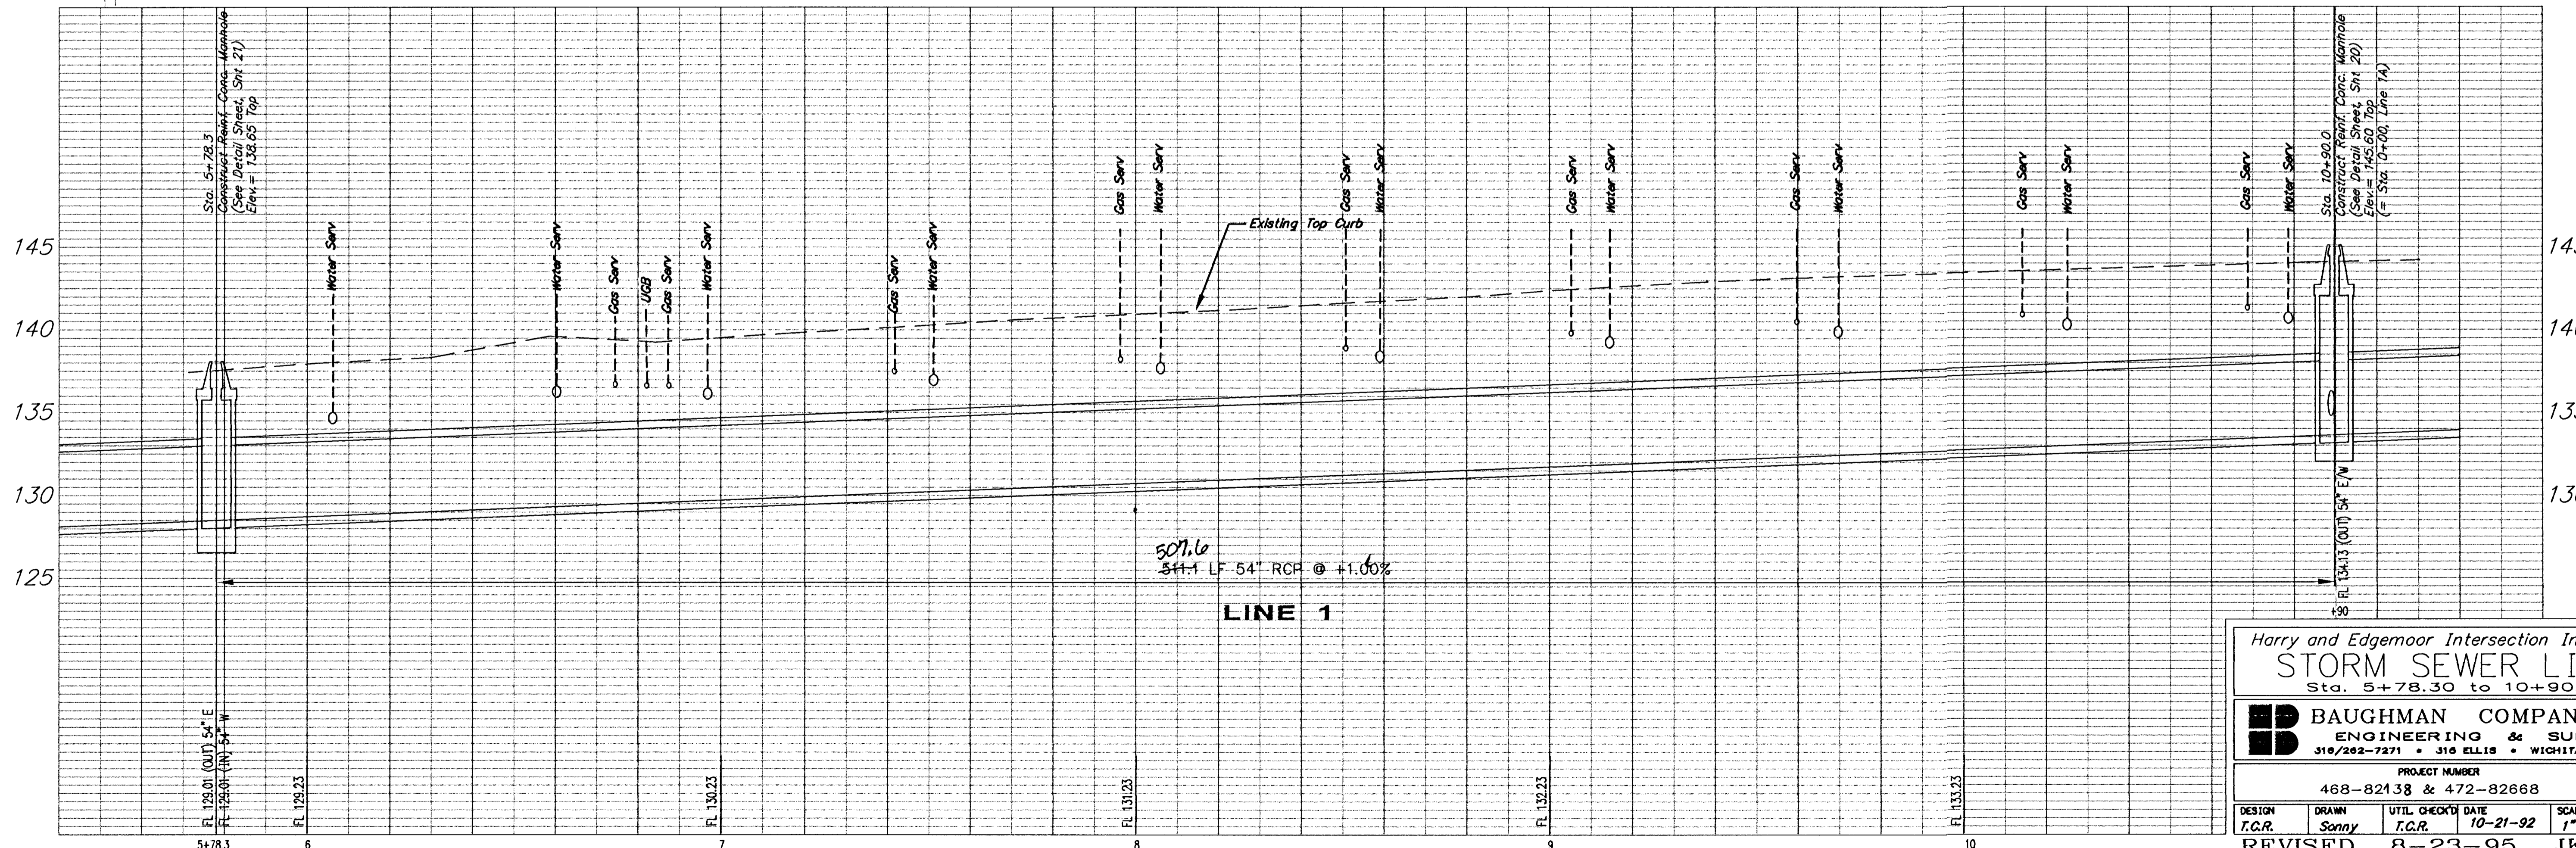


Scale: 1" = 20' Horz.
1" = 5' Vert.

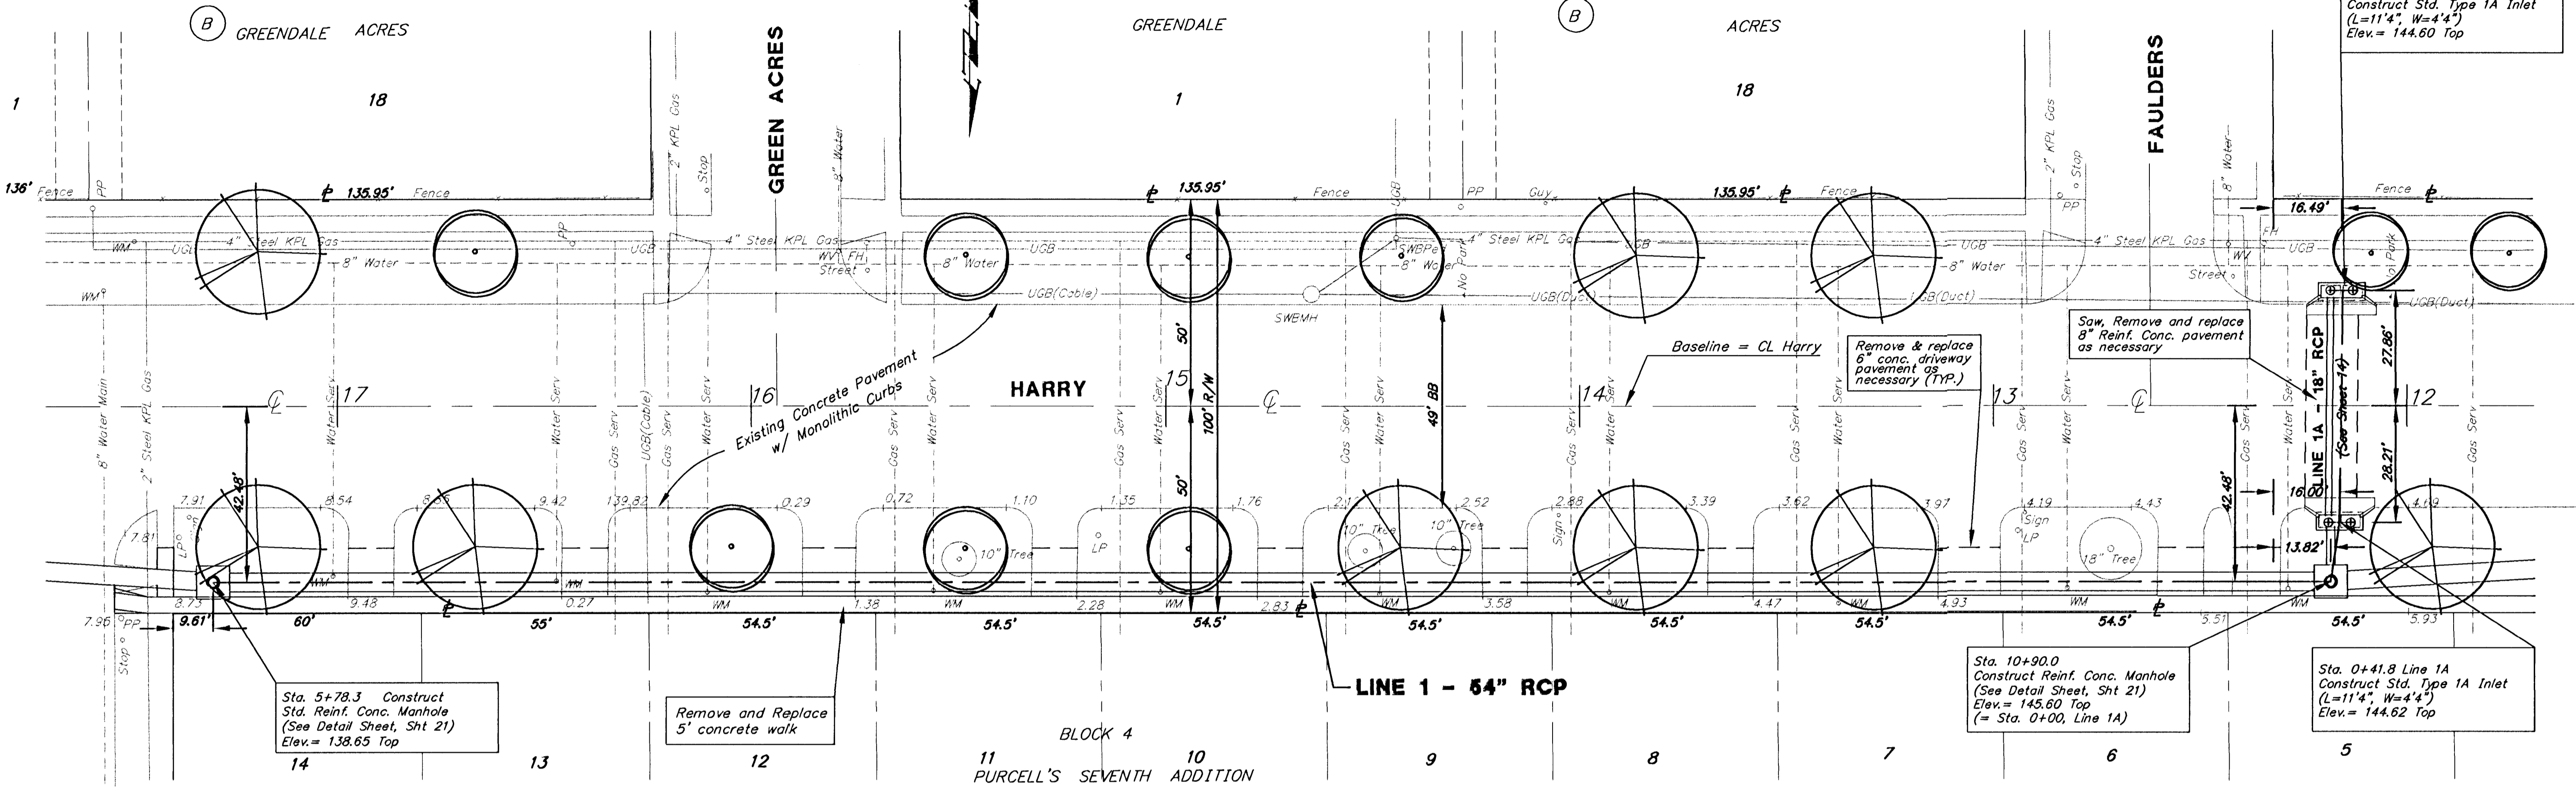

Harry and Edgemoor Intersection Improvements
STORM SEWER LINE 1
Sta. 5+78.30 to 10+90.00

BAUGHMAN COMPANY P.A.
ENGINEERING & SURVEYING
316/282-7271 • 316 ELLIS • WICHITA, KANSAS 67211

PROJECT NUMBER: 468-82138 & 472-82668
SHEET 9 OF 38

DESIGN: T.C.R. DRAWN: Sonny UTIL CHECKED: DATE: 10-21-92 SCALE: 1" = 20'
REVISED: 8-23-95 JKB