


PHASE DIAGRAM

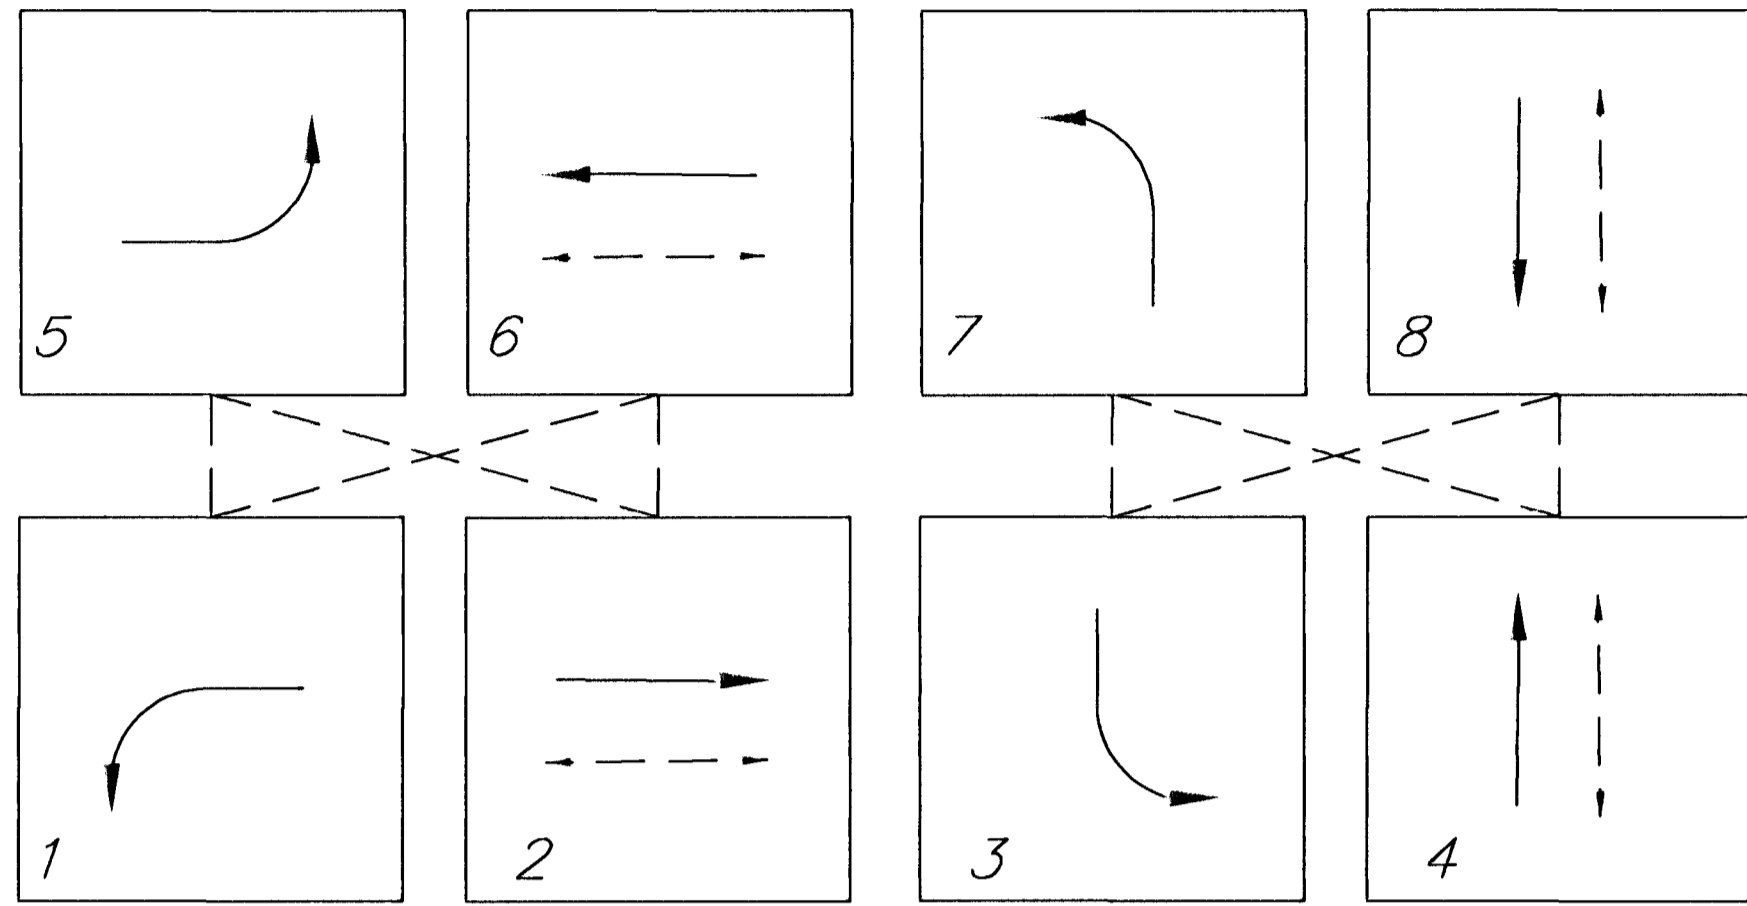


SIGNAL FACE SUMMARY

HEAD	TYPE	# REQ'D
2	A	2
2W	L	2
3	L	1
4	A	2
4W	A	2
6	A	3
6W	L	2
8	A	2
8W	L	2

Scale: 1" = 20'

CHRISTINE

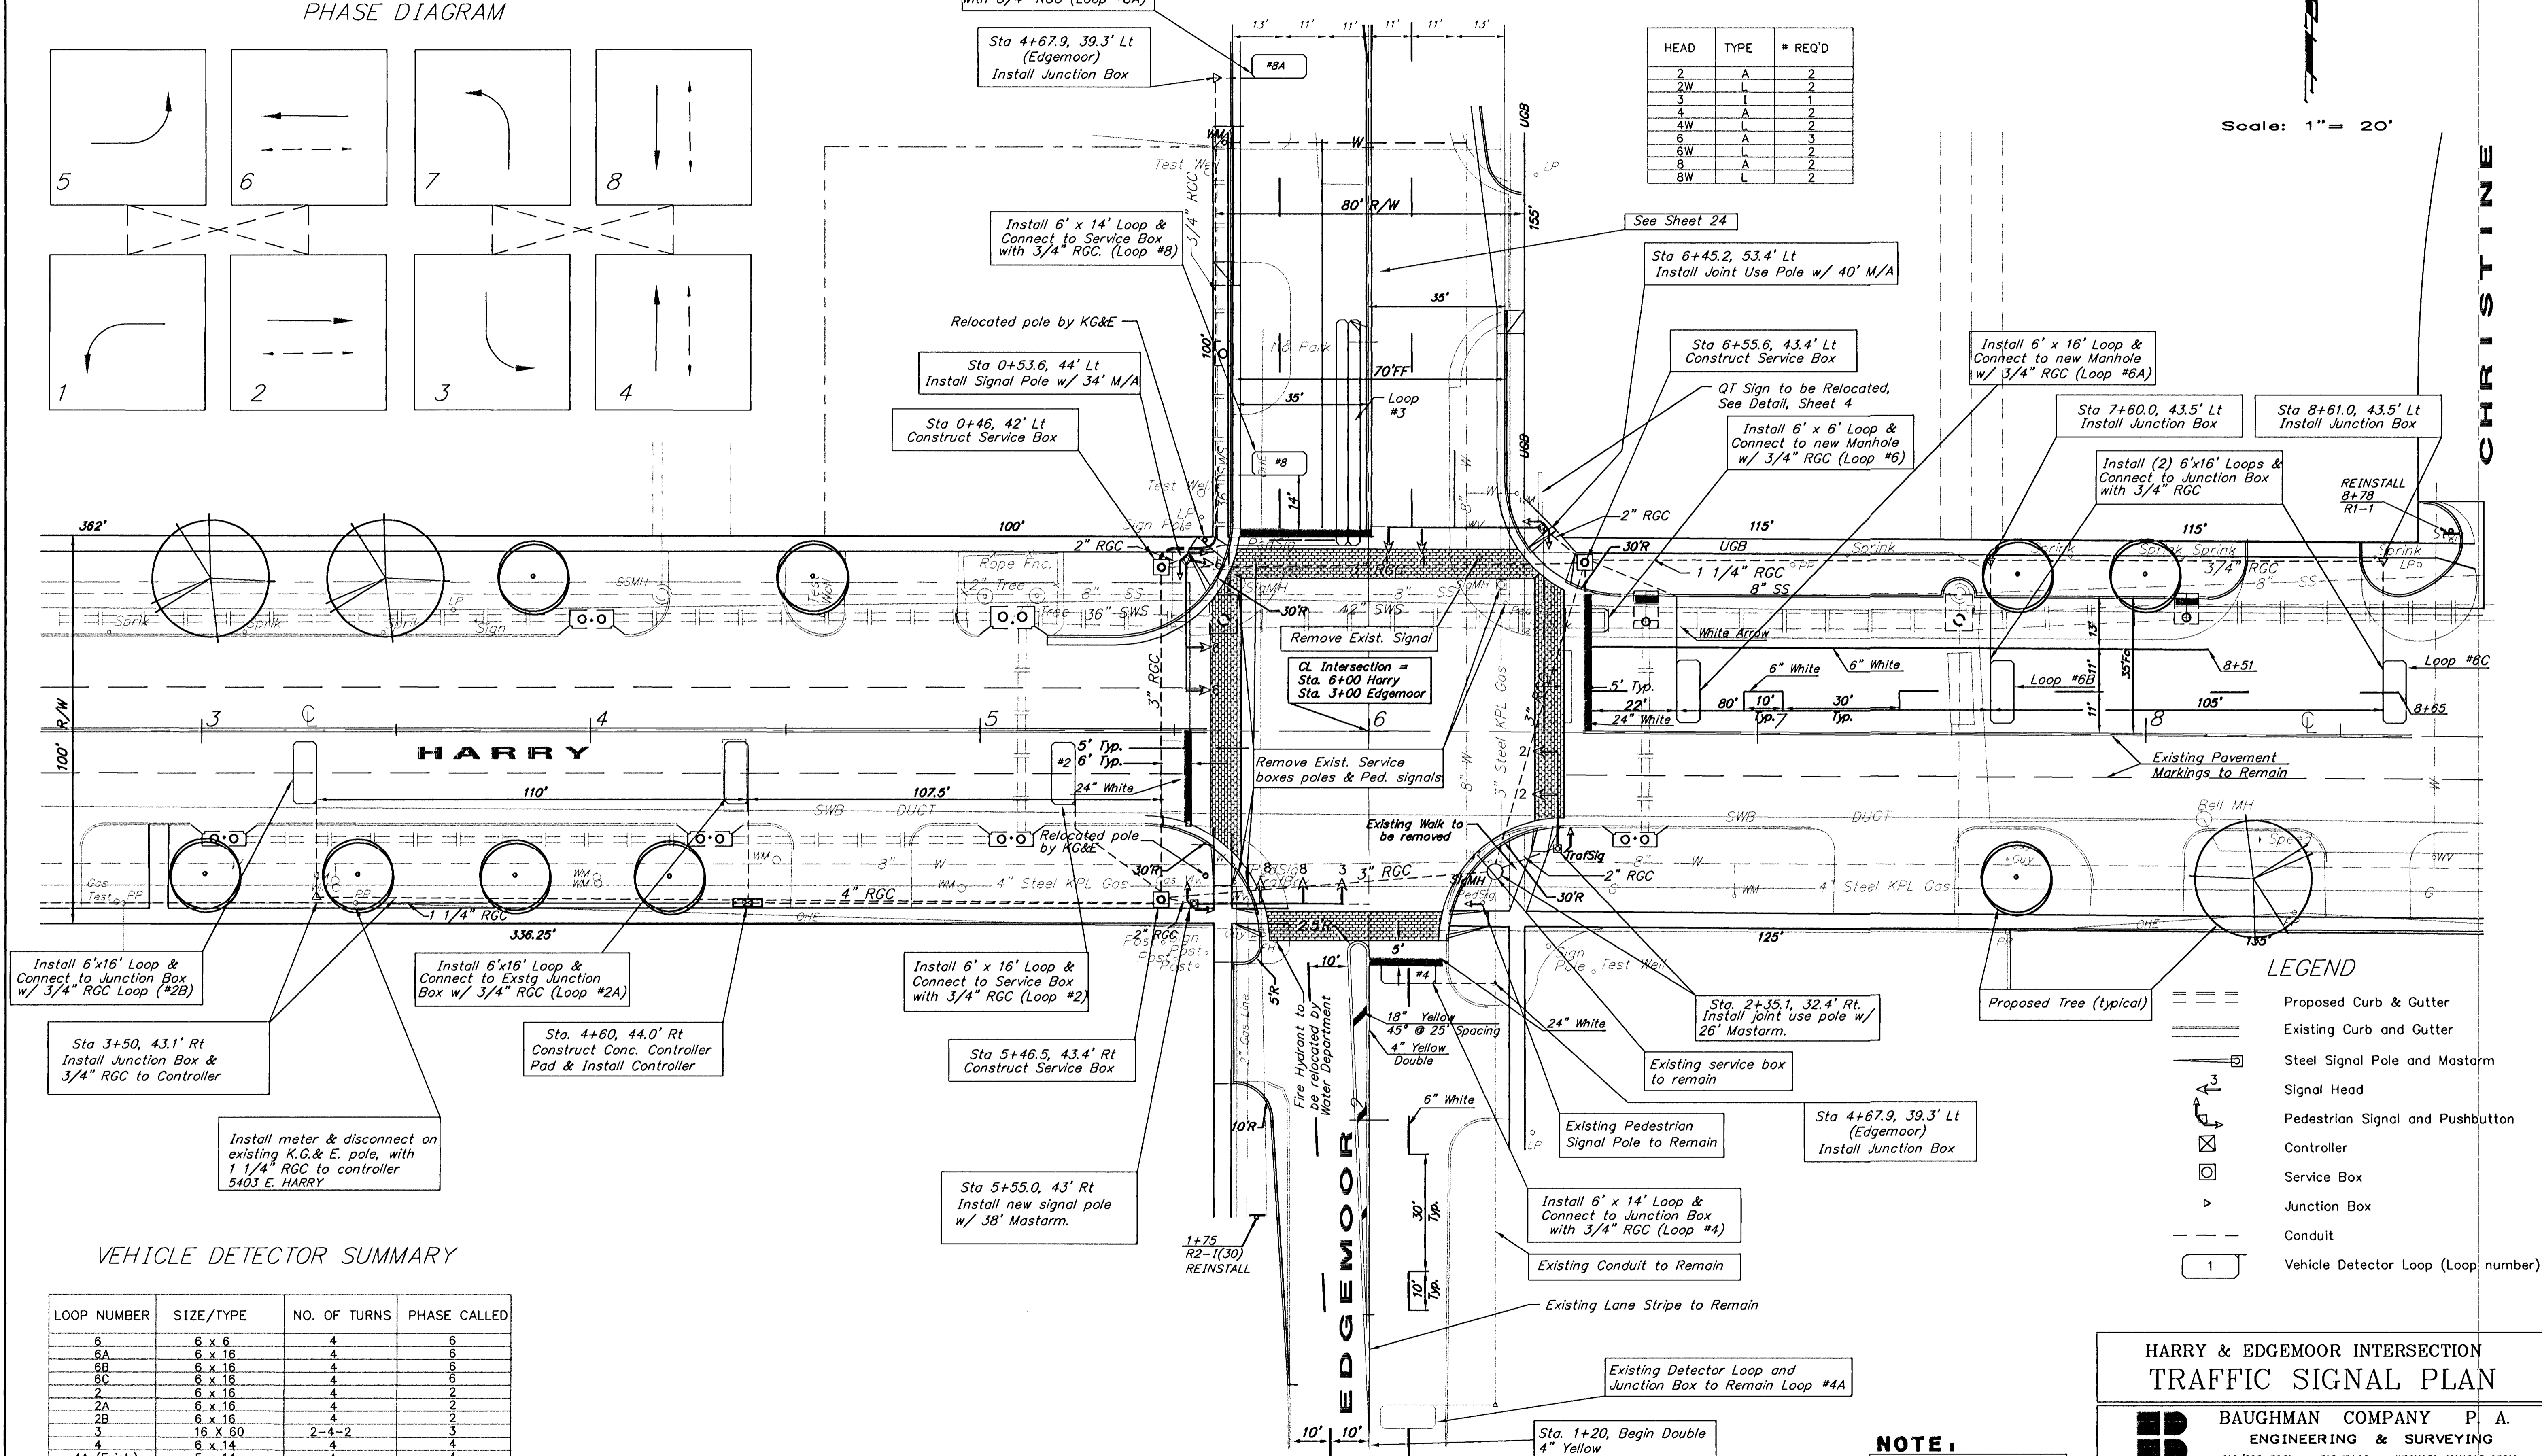

VEHICLE DETECTOR SUMMARY

LOOP NUMBER	SIZE/TYPE	NO. OF TURNS	PHASE CALLED
6	6 x 6	4	6
6A	6 x 18	4	6
6B	6 x 18	4	6
6C	6 x 18	4	6
2	6 x 16	4	2
2A	6 x 16	4	2
2B	6 x 16	4	2
3	16 x 60	2-4-2	3
4	6 x 14	4	4
4A (Exist.)	6 x 14	4	4
8	6 x 14	4	8
8A	6 x 14	4	8

LEGEND

- Proposed Curb & Gutter
- Existing Curb and Gutter
- Steel Signal Pole and Mastarm
- Signal Head
- Pedestrian Signal and Pushbutton
- Controller
- Service Box
- Junction Box
- Conduit
- Vehicle Detector Loop (Loop number)

NOTE:
For Pavement Marking on Edgemoor See Sheet 24

**HARRY & EDGEMOOR INTERSECTION
TRAFFIC SIGNAL PLAN**

BAUGHMAN COMPANY P. A.
ENGINEERING & SURVEYING
316/282-7271 • 316 ELLIS • WICHITA, KANSAS 67211

DESIGN	DRAWN	UTIL CHECK'D	DATE	SCALE

PROJECT NUMBER
488-82138 & 472-82888

SHEET
23
OF
38