




Scale: 1" = 20'

EXCEPTION

DILLIONS 8TH ADDITION

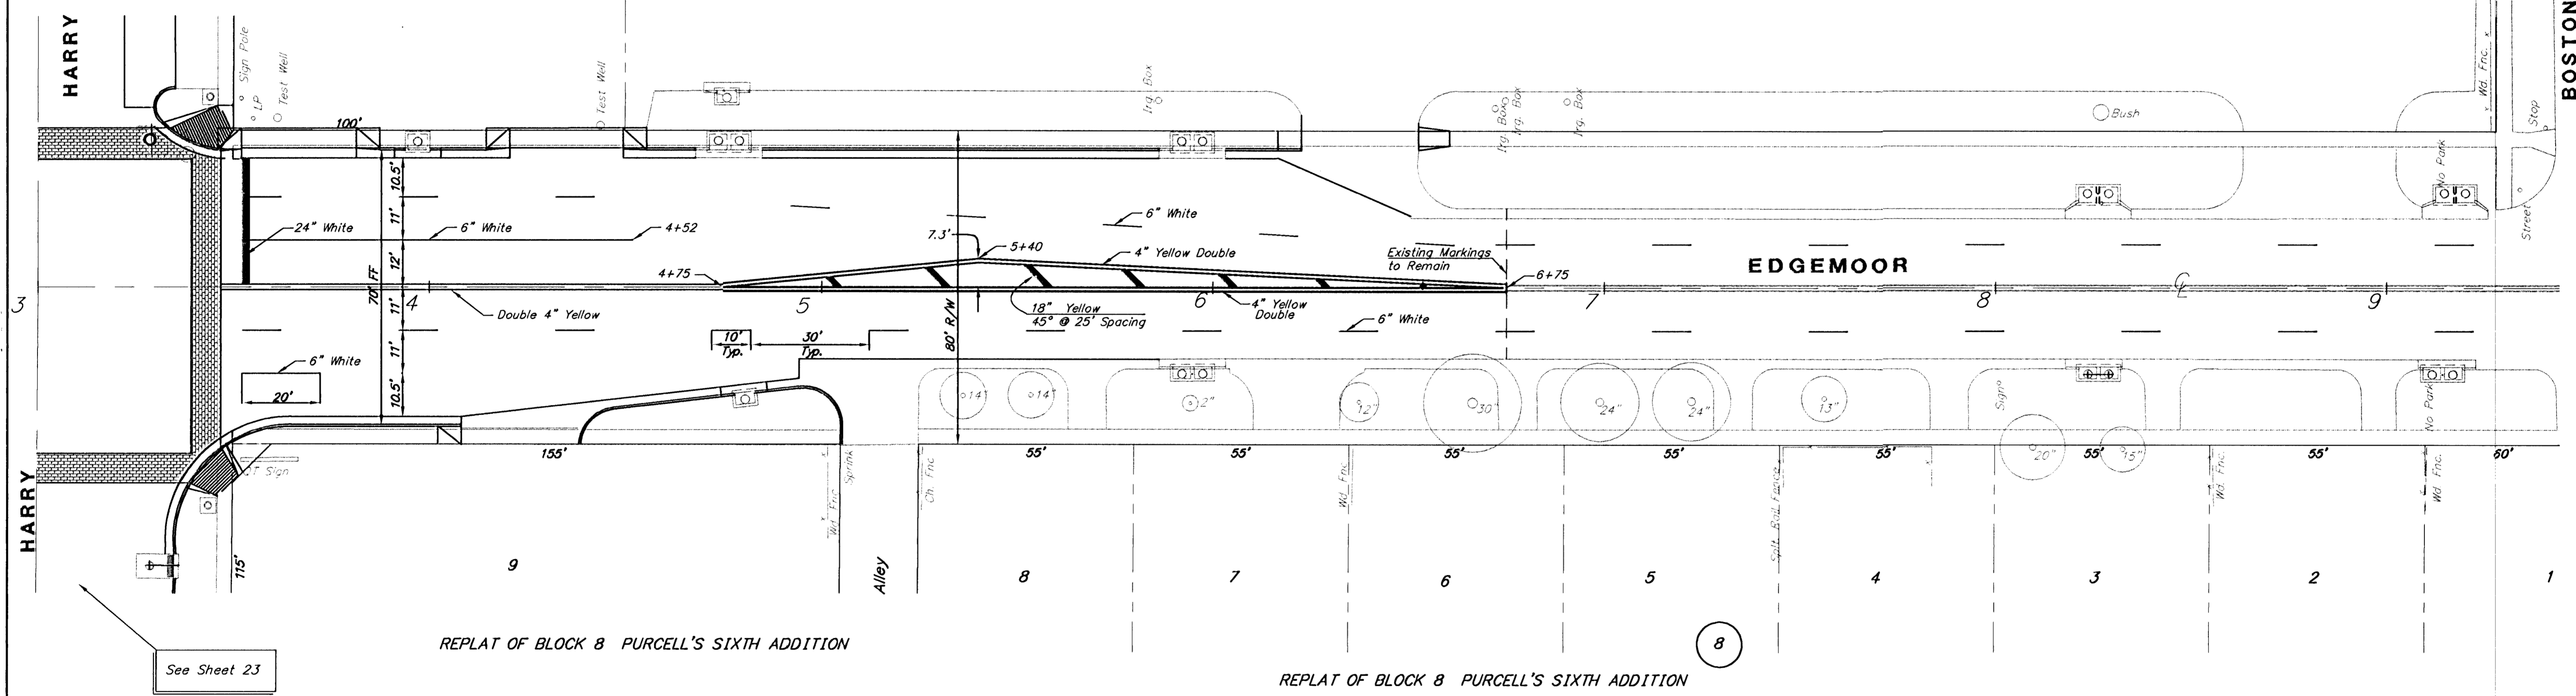

See Sheet 23

REPLAT OF BLOCK 8 PURCELL'S SIXTH ADDITION

REPLAT OF BLOCK 8 PURCELL'S SIXTH ADDITION

NOTE:  
See Sheet 23 for Pavement Marking Plan for Harry and Edgemoor south of Harry.

468-82138 & 472-82668

REVISED 8-01-95

**PAVEMENT MARKING**  
**HARRY & EDGEMOOR**

**BAUGHMAN COMPANY P. A.**  
ENGINEERING & SURVEYING  
316/262-7271 • 315 ELLIS • WICHITA, KANSAS 67211

DESIGN T.C.R.		DRAWN E.M.L.		UTIL. CHECK'D T.C.R.		DATE 10-26-92		SCALE 1" = 20'		SHEET 24 OF 38	
------------------	--	-----------------	--	-------------------------	--	------------------	--	-------------------	--	-------------------	--

00-00-5000  
FILE-NAME