



POWER POLE DETAILS

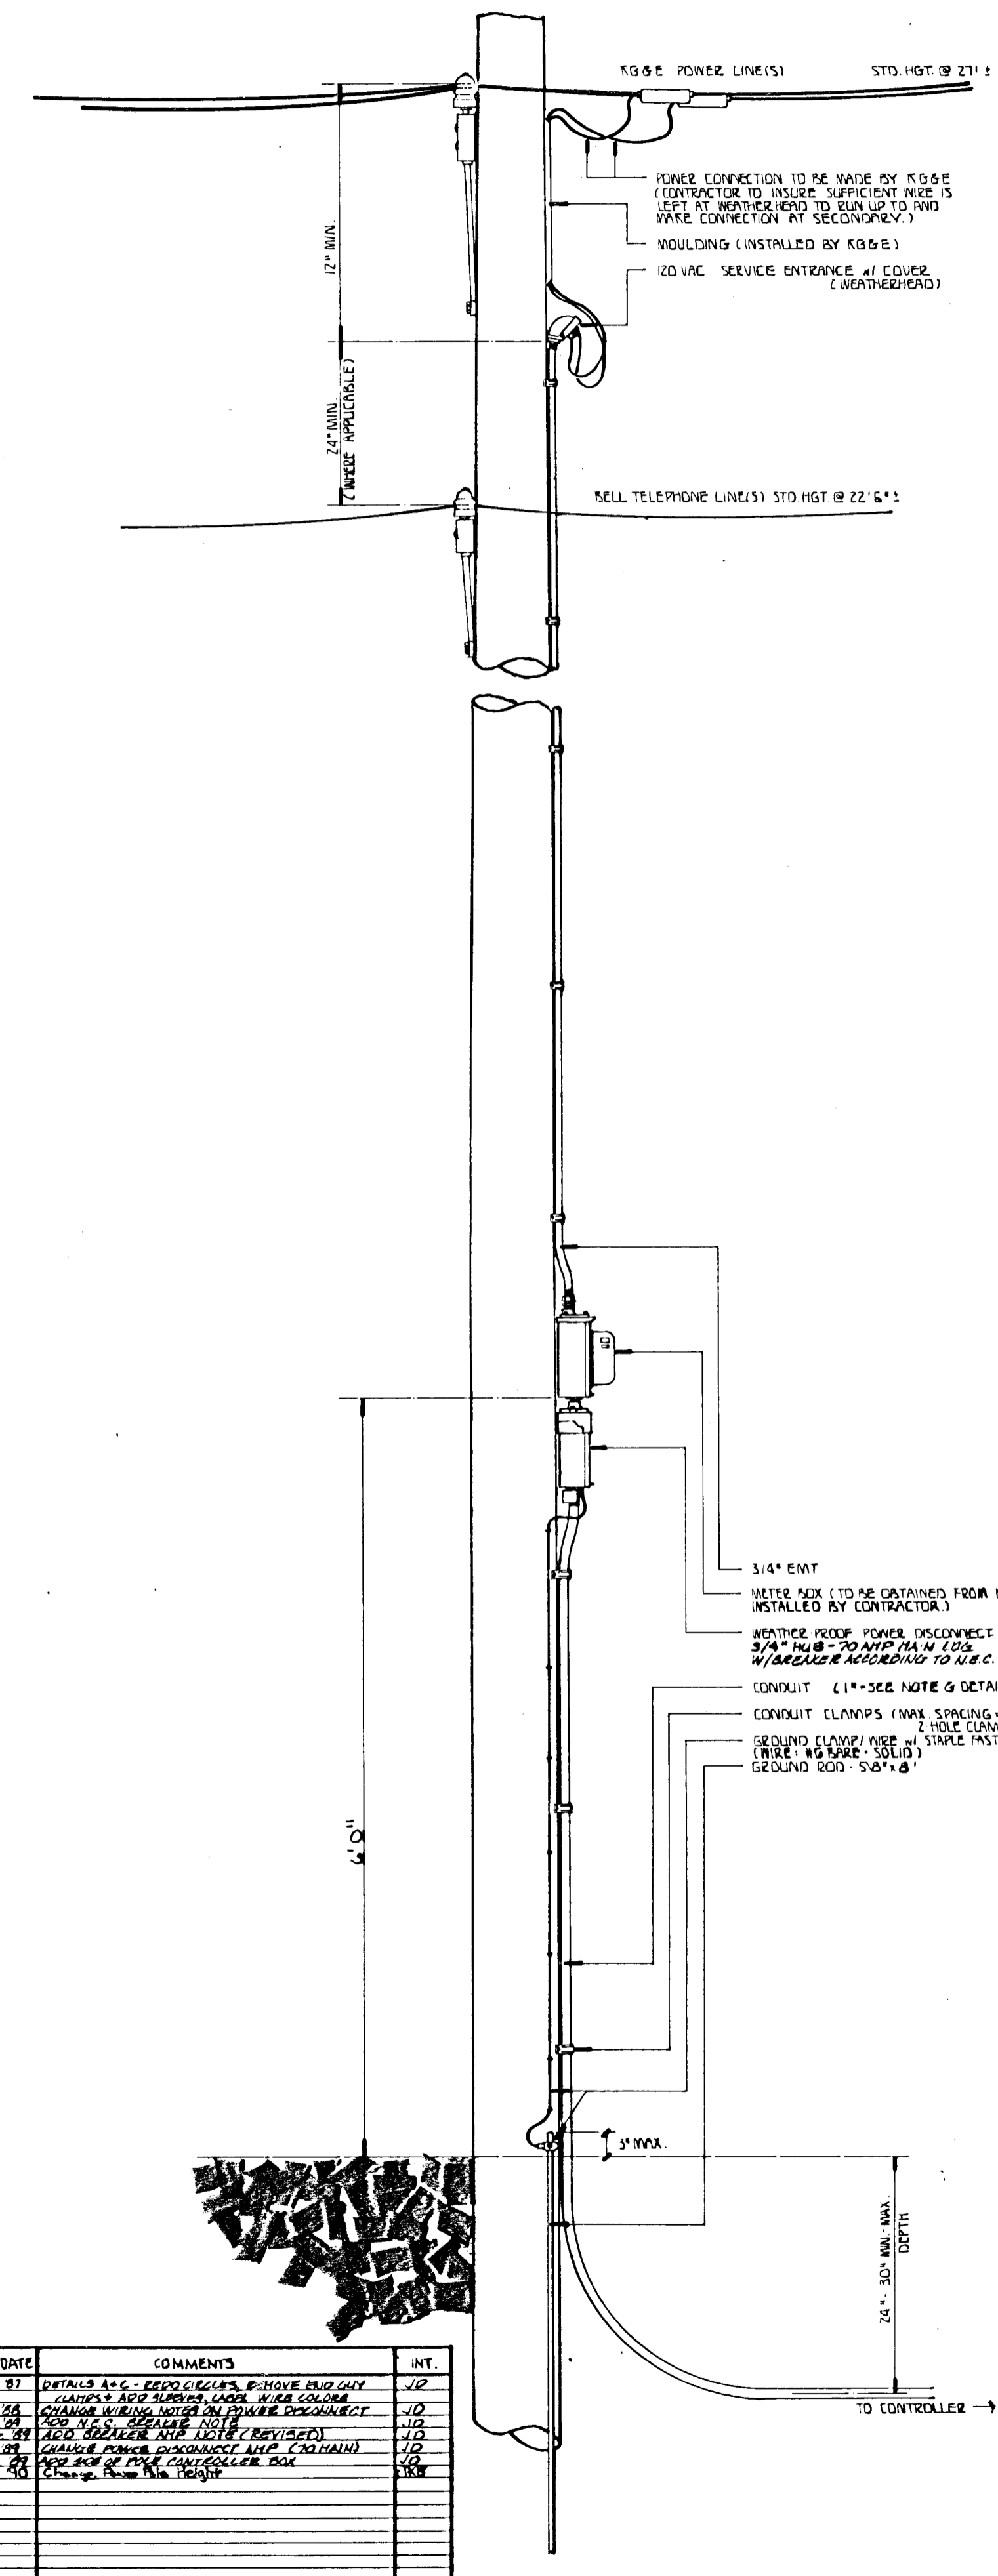


REV. DATE	COMMENTS	INT.
SPANWIRE ASSEMBLY DETAILS

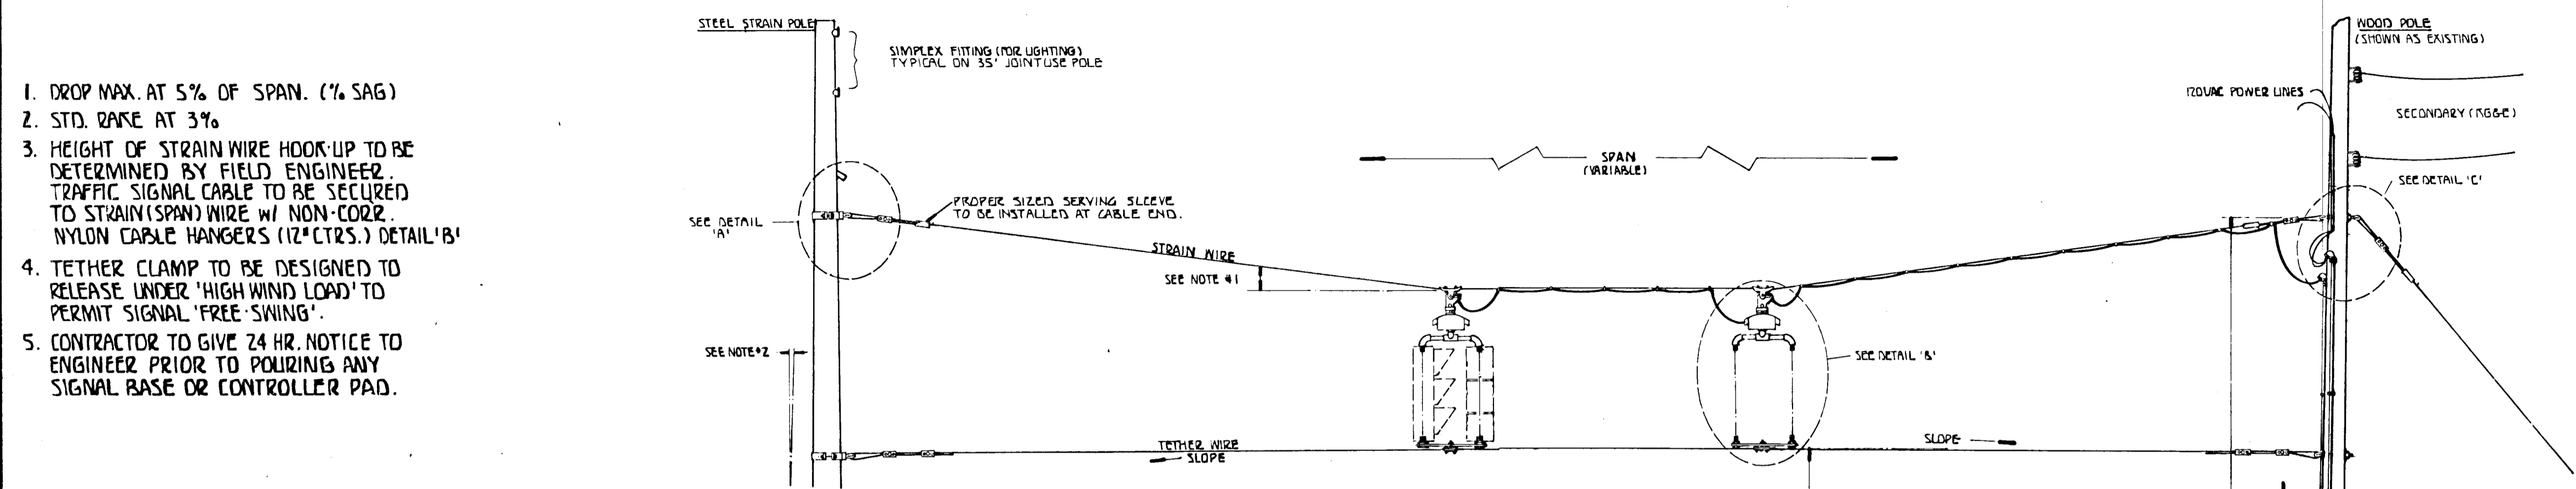


METER BOX ASSEMBLY DETAILS

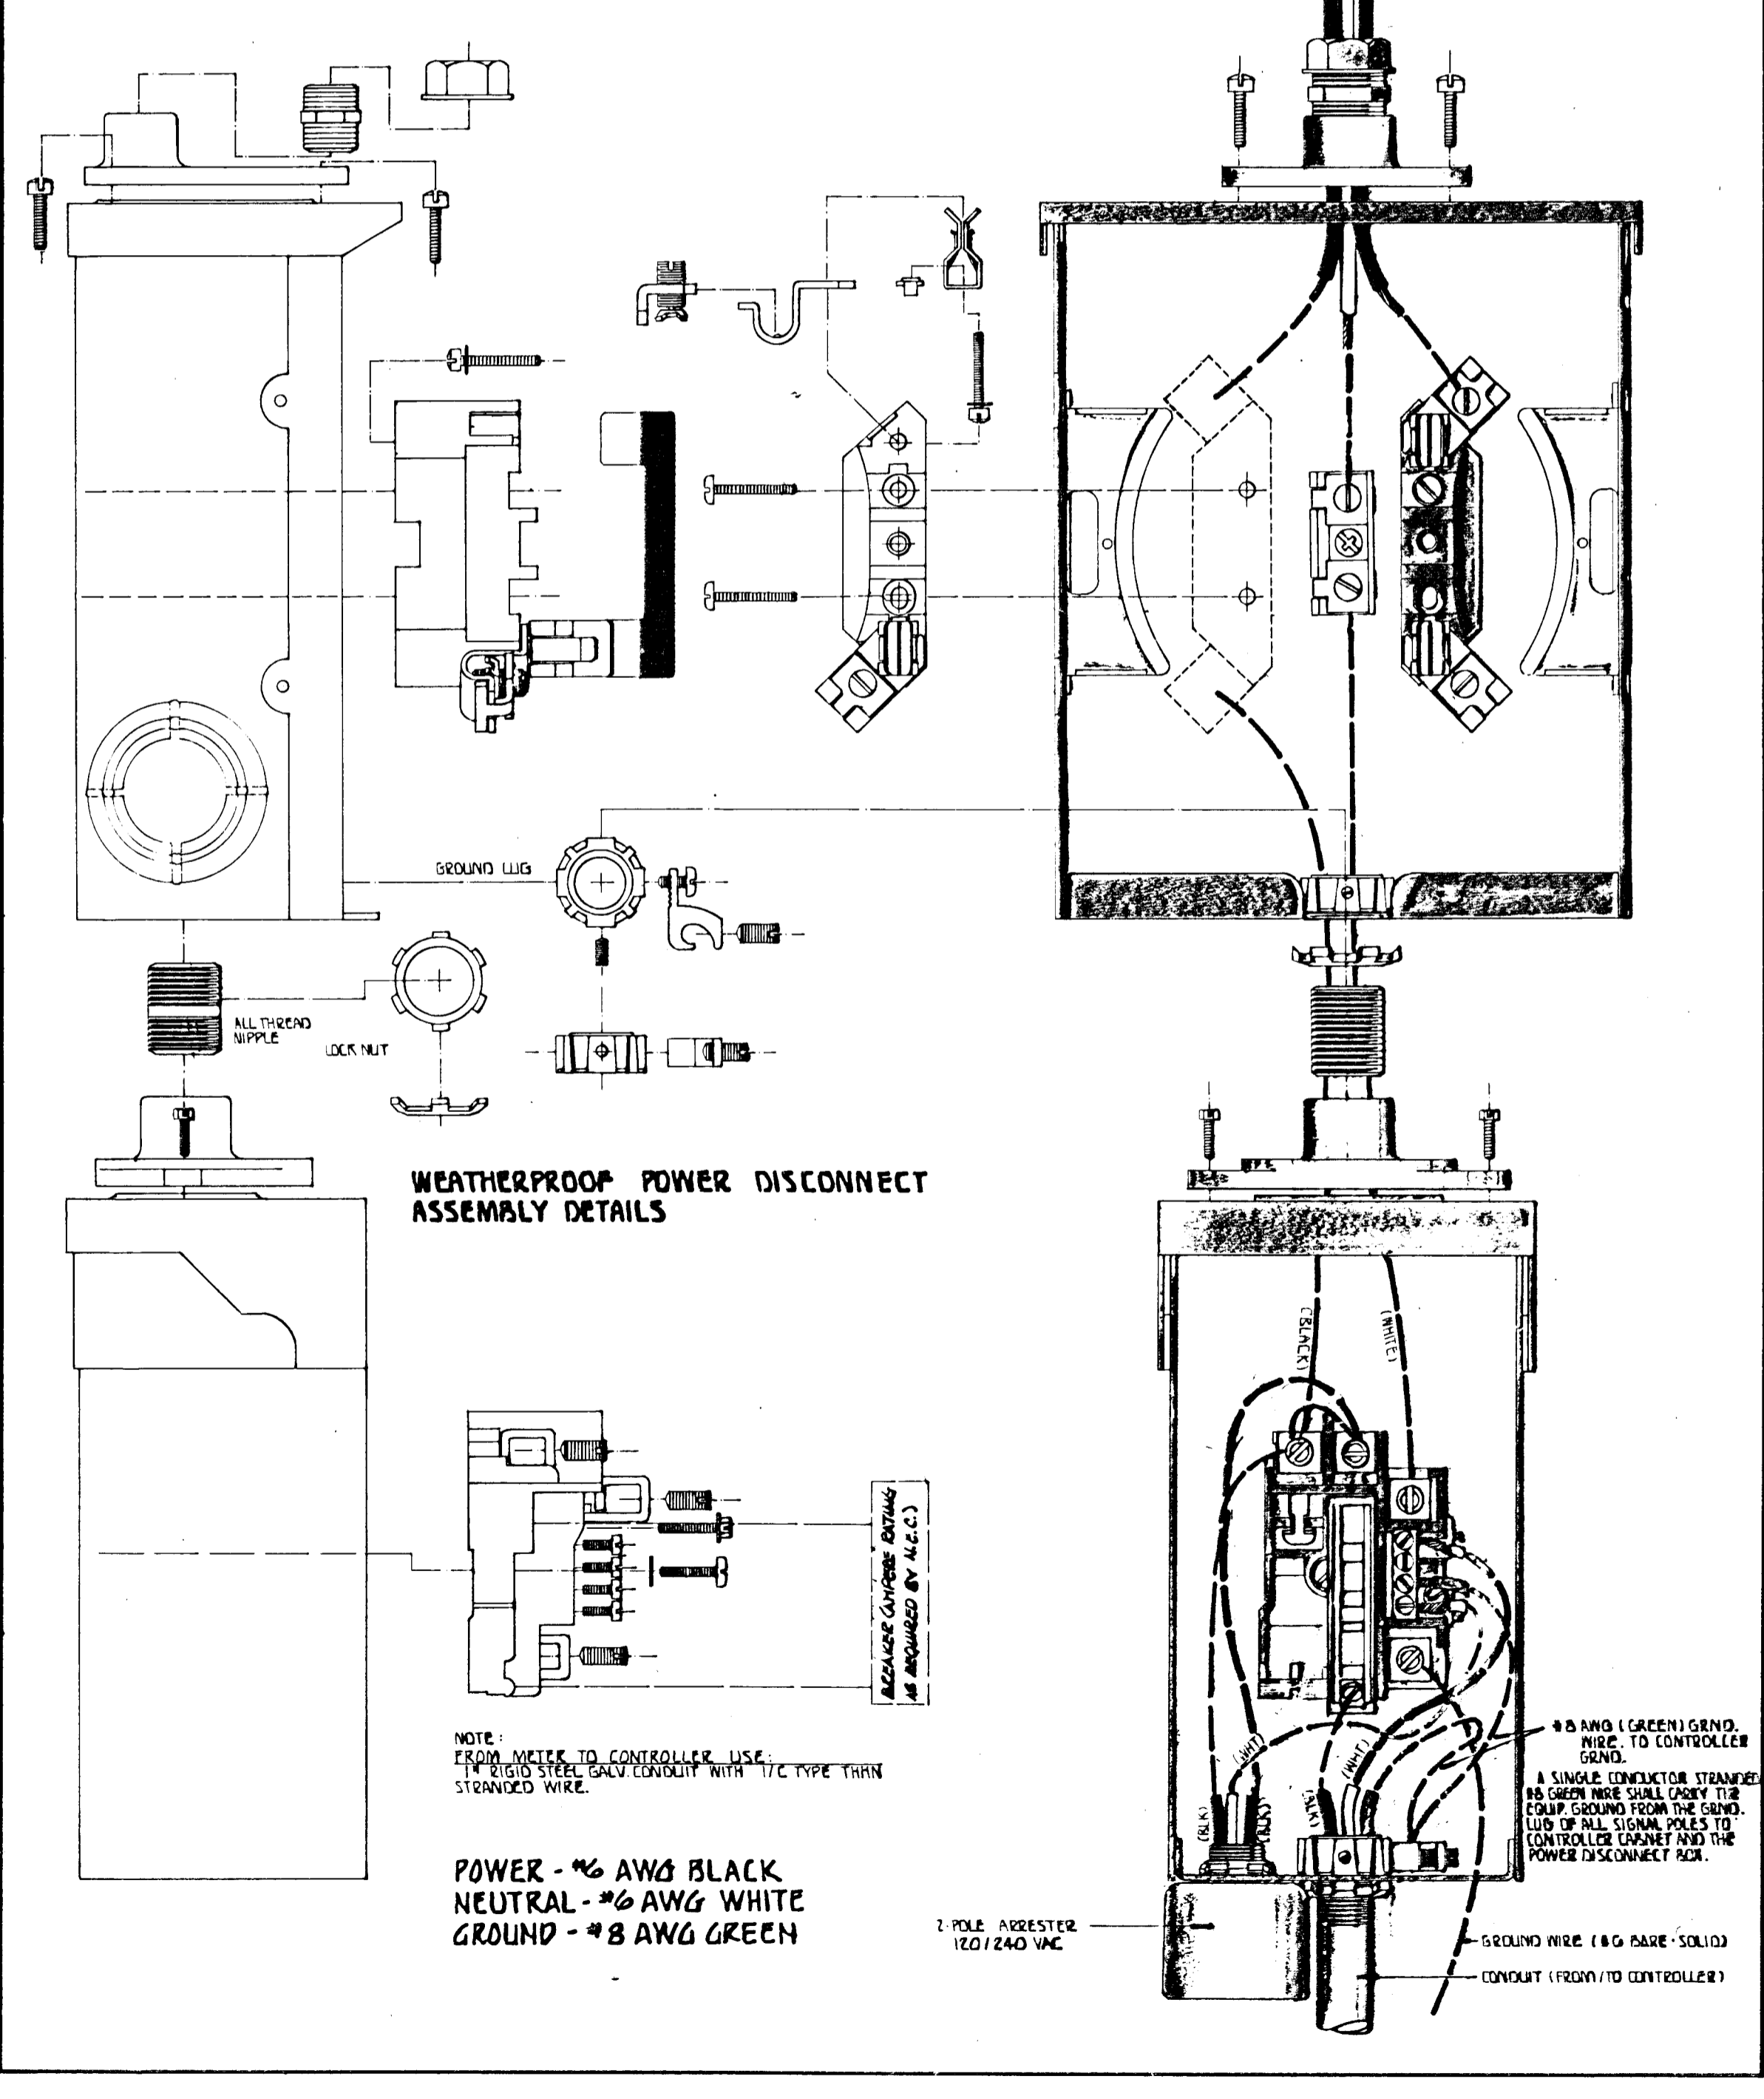


A STRAIN POLE ASSEMBLY DETAILS

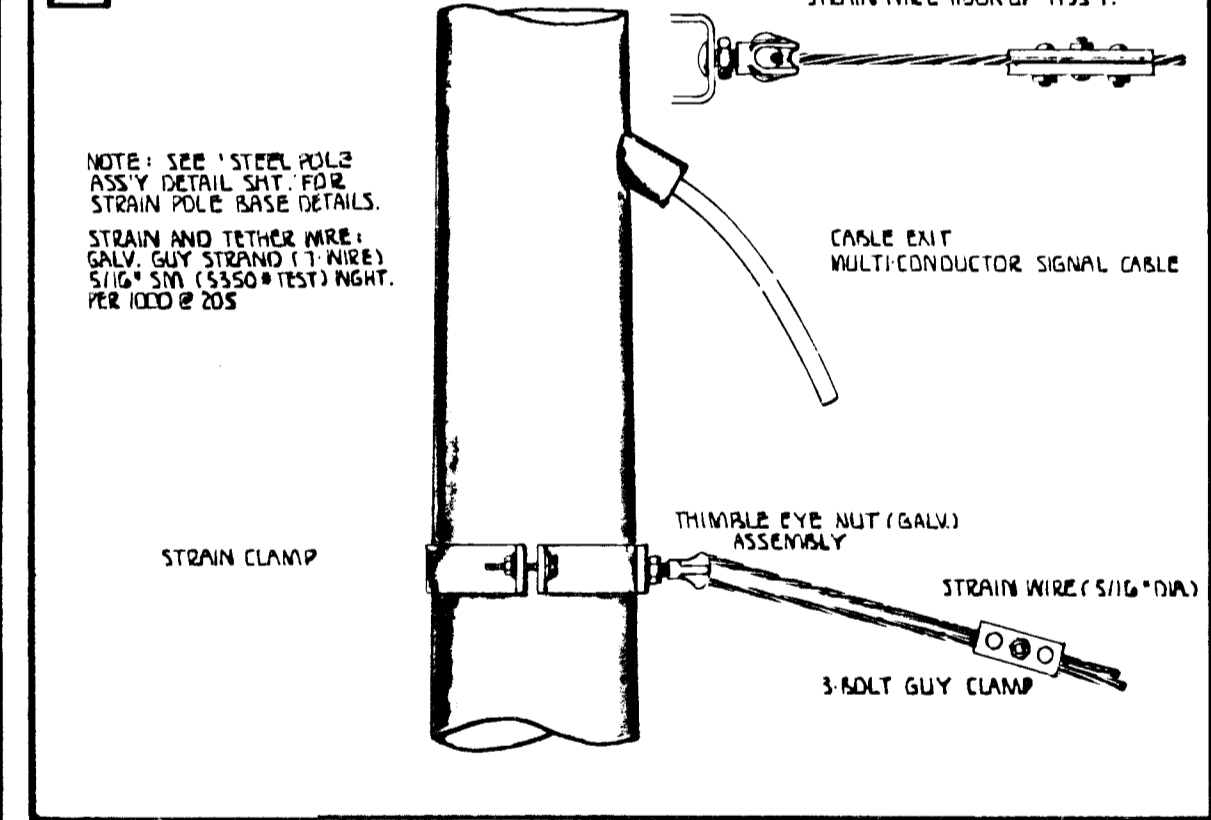

B SIGNAL BRACKET ASSEMBLY DETAILS

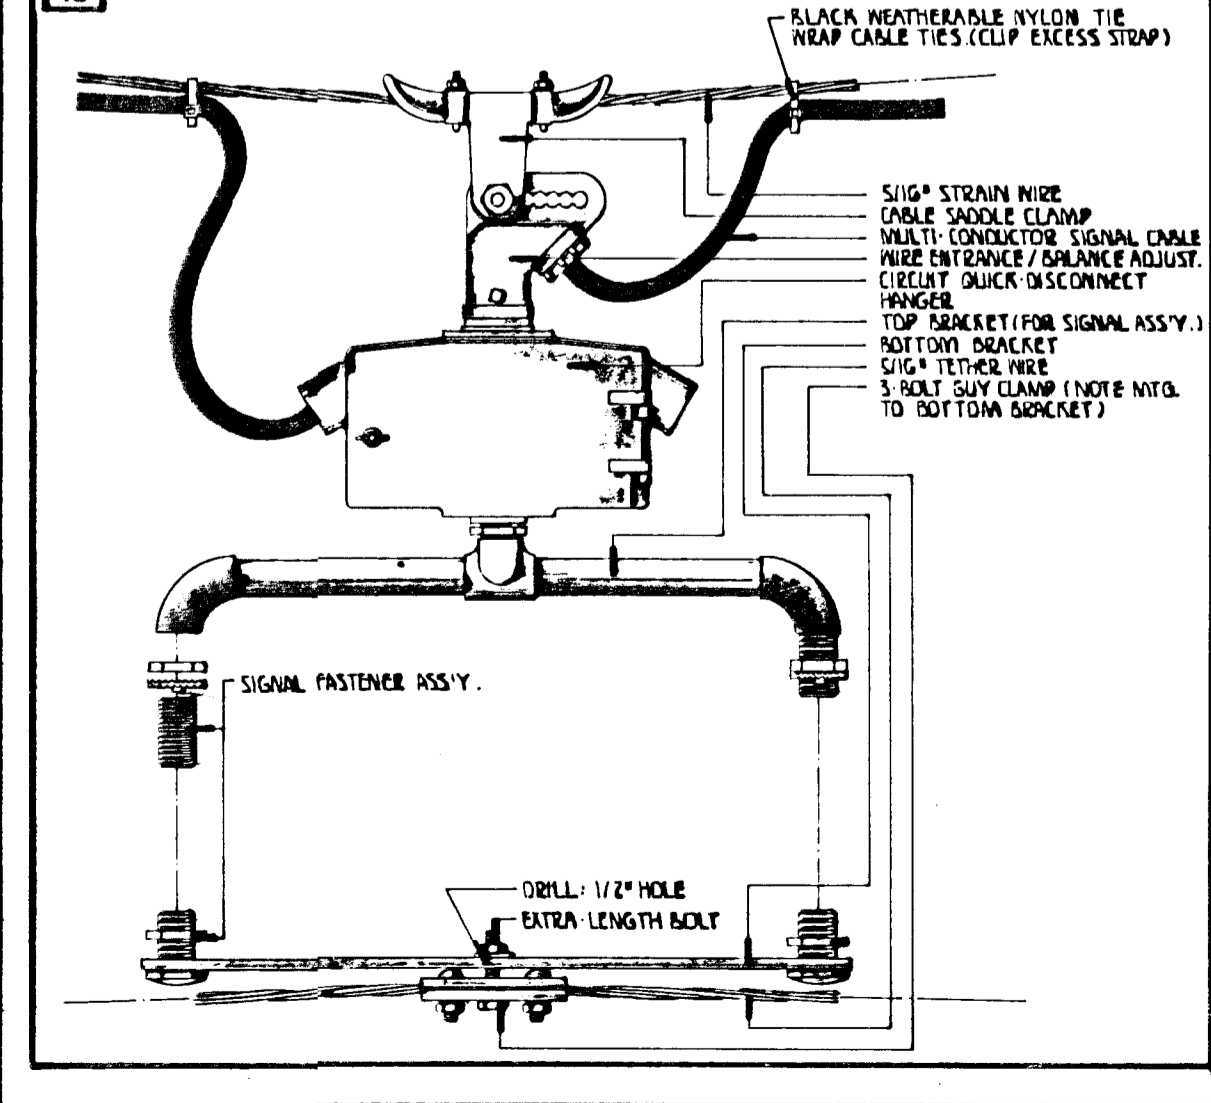

C WOOD POLE ASSEMBLY DETAILS

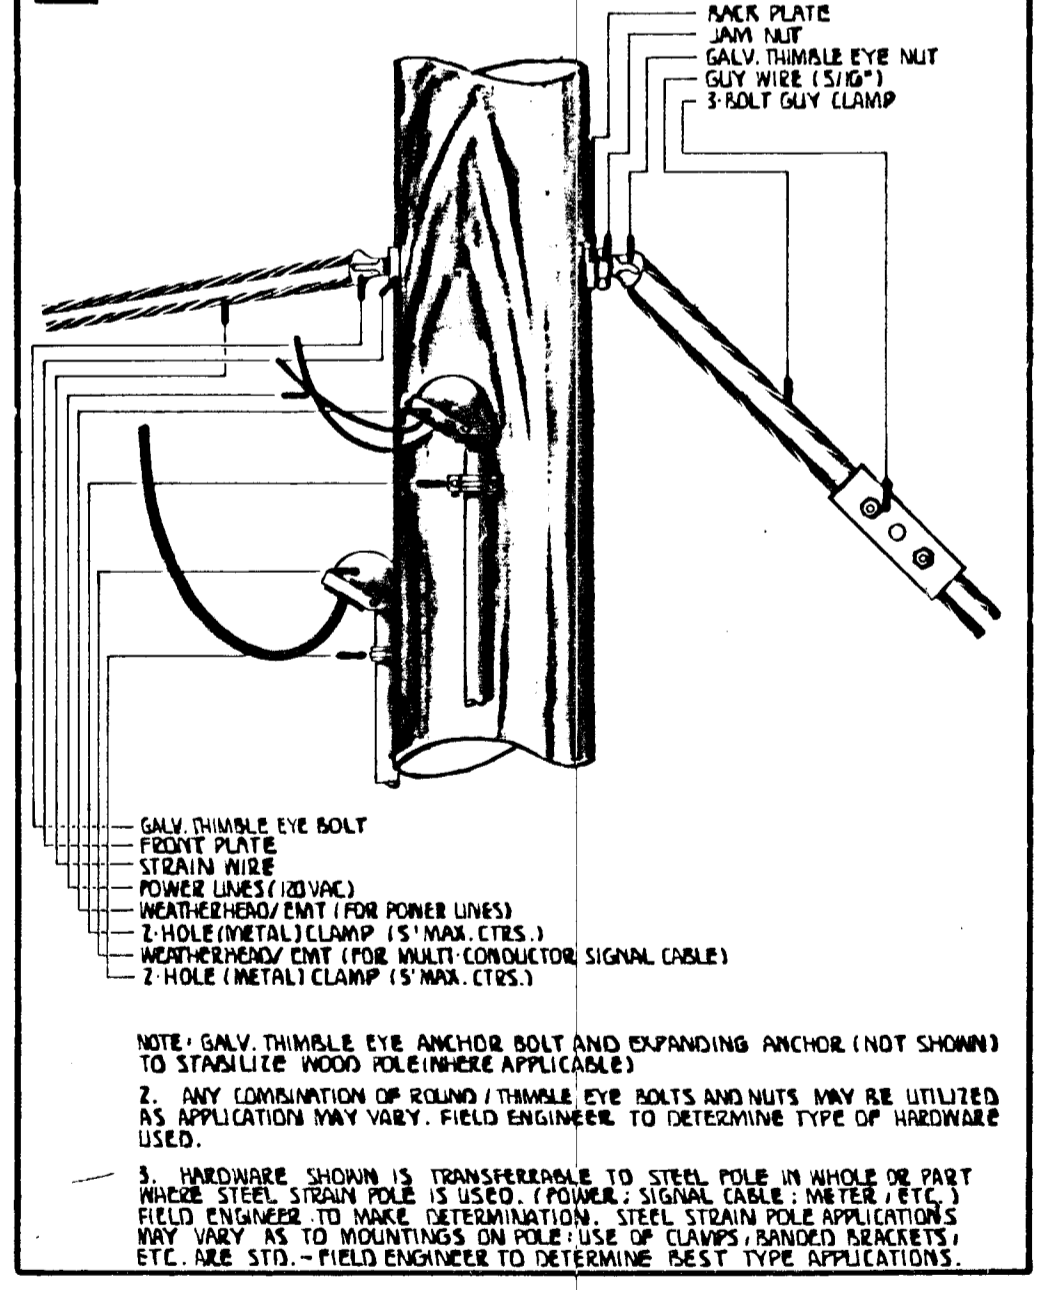

PROJECT DESCRIPTION

POWER POLE AND SPAN POLE ASSEMBLY DETAILS

STANDARD APPLICATIONS

PROJECT NUMBER

468-82138 & 472-82668

BOOK NO.

APPROVED BY

DATE SEPT 03

DRAWN BY SCAL

REVISED 4-85 (Scale 30x)

CITY OF WICHITA

DEPARTMENT OF PUBLIC WORKS

TRAFFIC ENGINEERING

SCALE

DO NOT SCALE INFO ONLY