


Scale: 1" = 20'

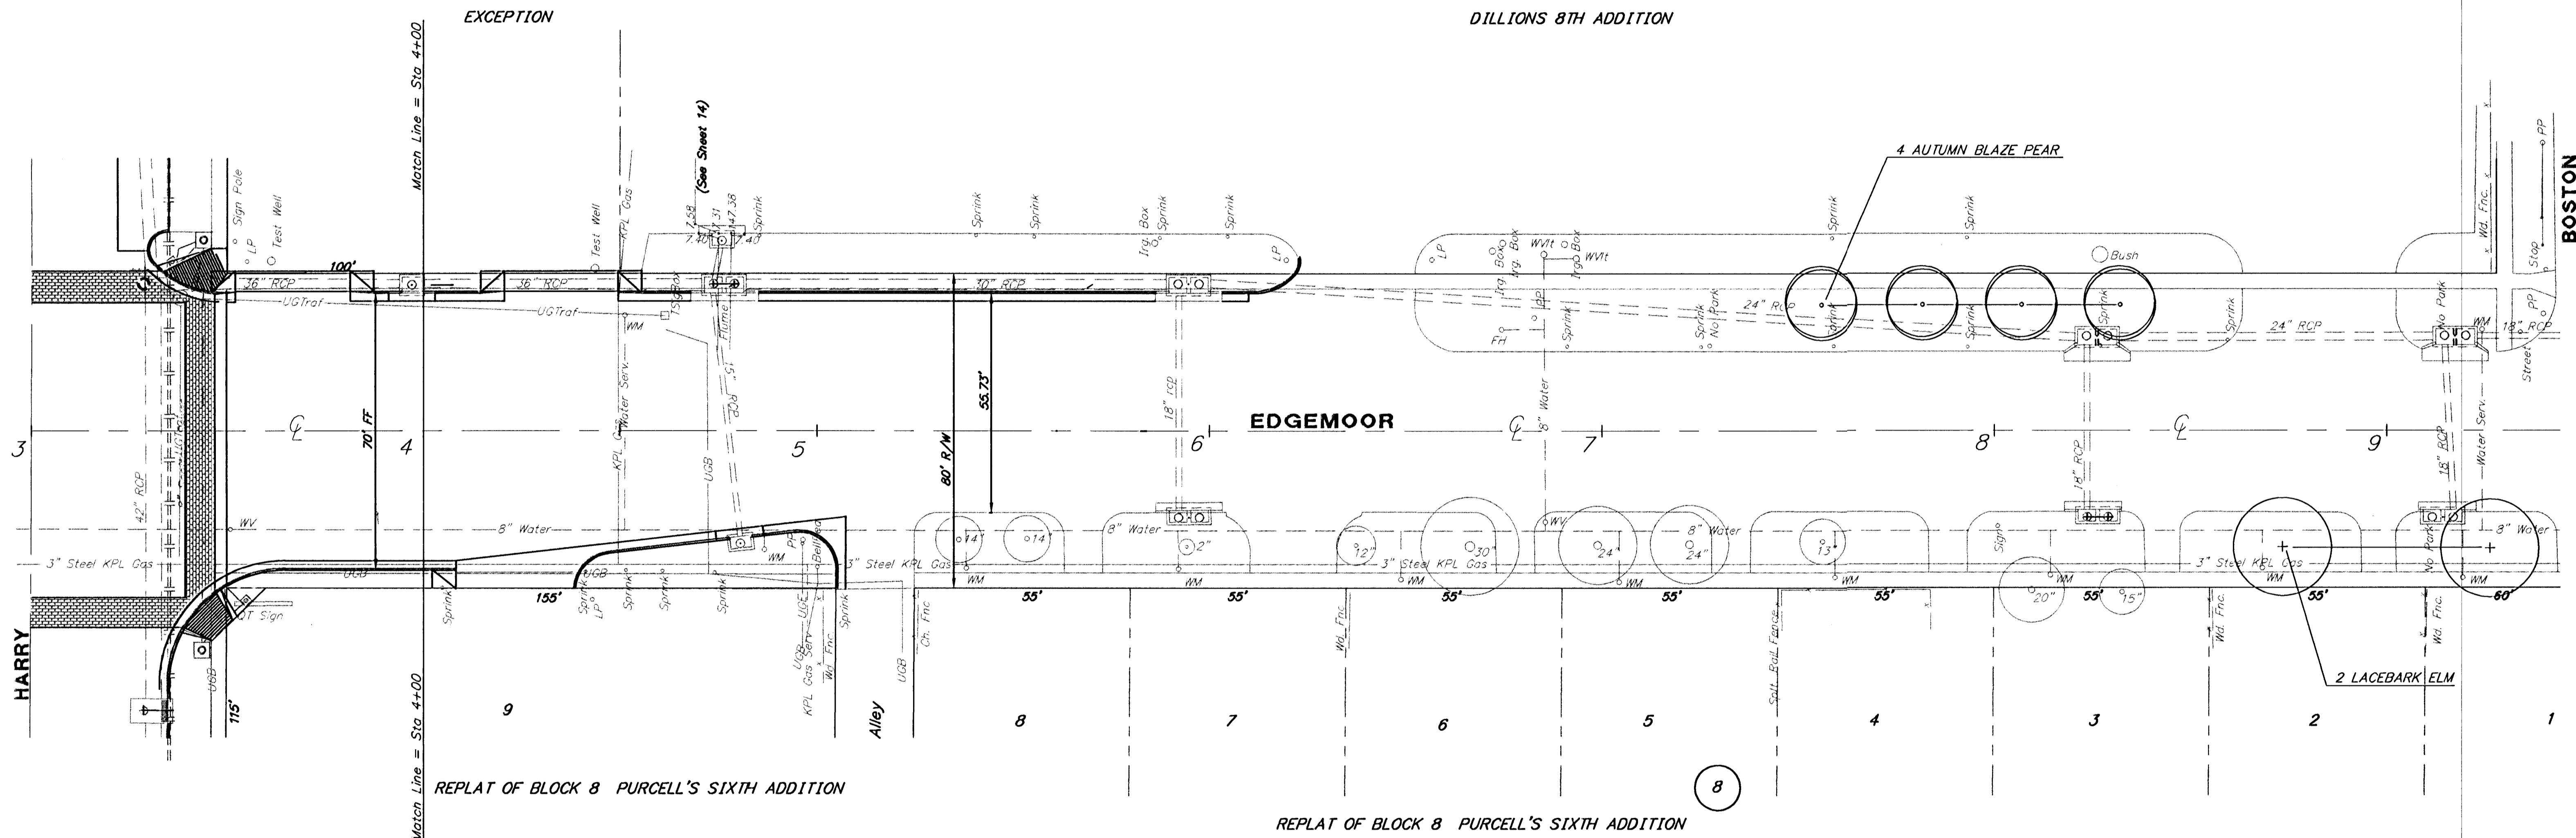

PLANT MATERIAL LOCATIONS

7+56	32" Lt	Autumn Blaze Pear
7+84	32" Lt	Autumn Blaze Pear
8+09	32" Lt	Autumn Blaze Pear
8+34	32" Lt	Autumn Blaze Pear
8+73	30" Rt	Lacebark Elm
9+26	30" Rt	Lacebark Elm

Note: Stationing based off Centerline.

PLANT MATERIAL SHEET COUNT

-	Prairie Pride Hackberry
-	Oklahoma Redbud
-	Imperial Honeylocust
-	Indian Magic Crabapple
4	Autumn Blaze Pear
2	Lacebark Elm

HARRY & EDGEMOOR IMPROVEMENTS
LANDSCAPE PLANS

BAUGHMAN COMPANY P. A.
 ENGINEERING & SURVEYING
 316/262-7271 • 315 ELLIS • WICHITA, KANSAS 67211

PROJECT NUMBER: 468-82138 & 472-82668

DESIGN: P.J.M. A.M. UTIL CHECK: T.C.R. DATE: AUG. 3, 1992 SCALE: 1" = 20'

SHEET 38 OF 38