
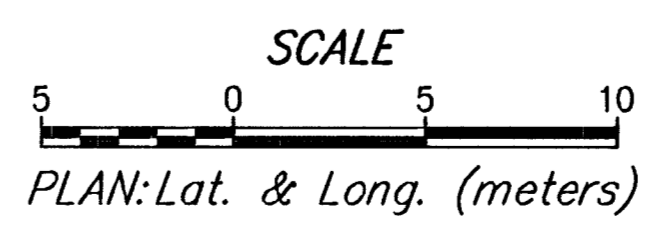


FHWA REGION NO.	STATE	PROJECT NUMBER	FISCAL YEAR	SHEET NUMBER	TOTAL SHEETS
7	KANSAS	87N-0127-01	1999	15	90

BY	DATE

REFERENCES NOTED	CHECKED

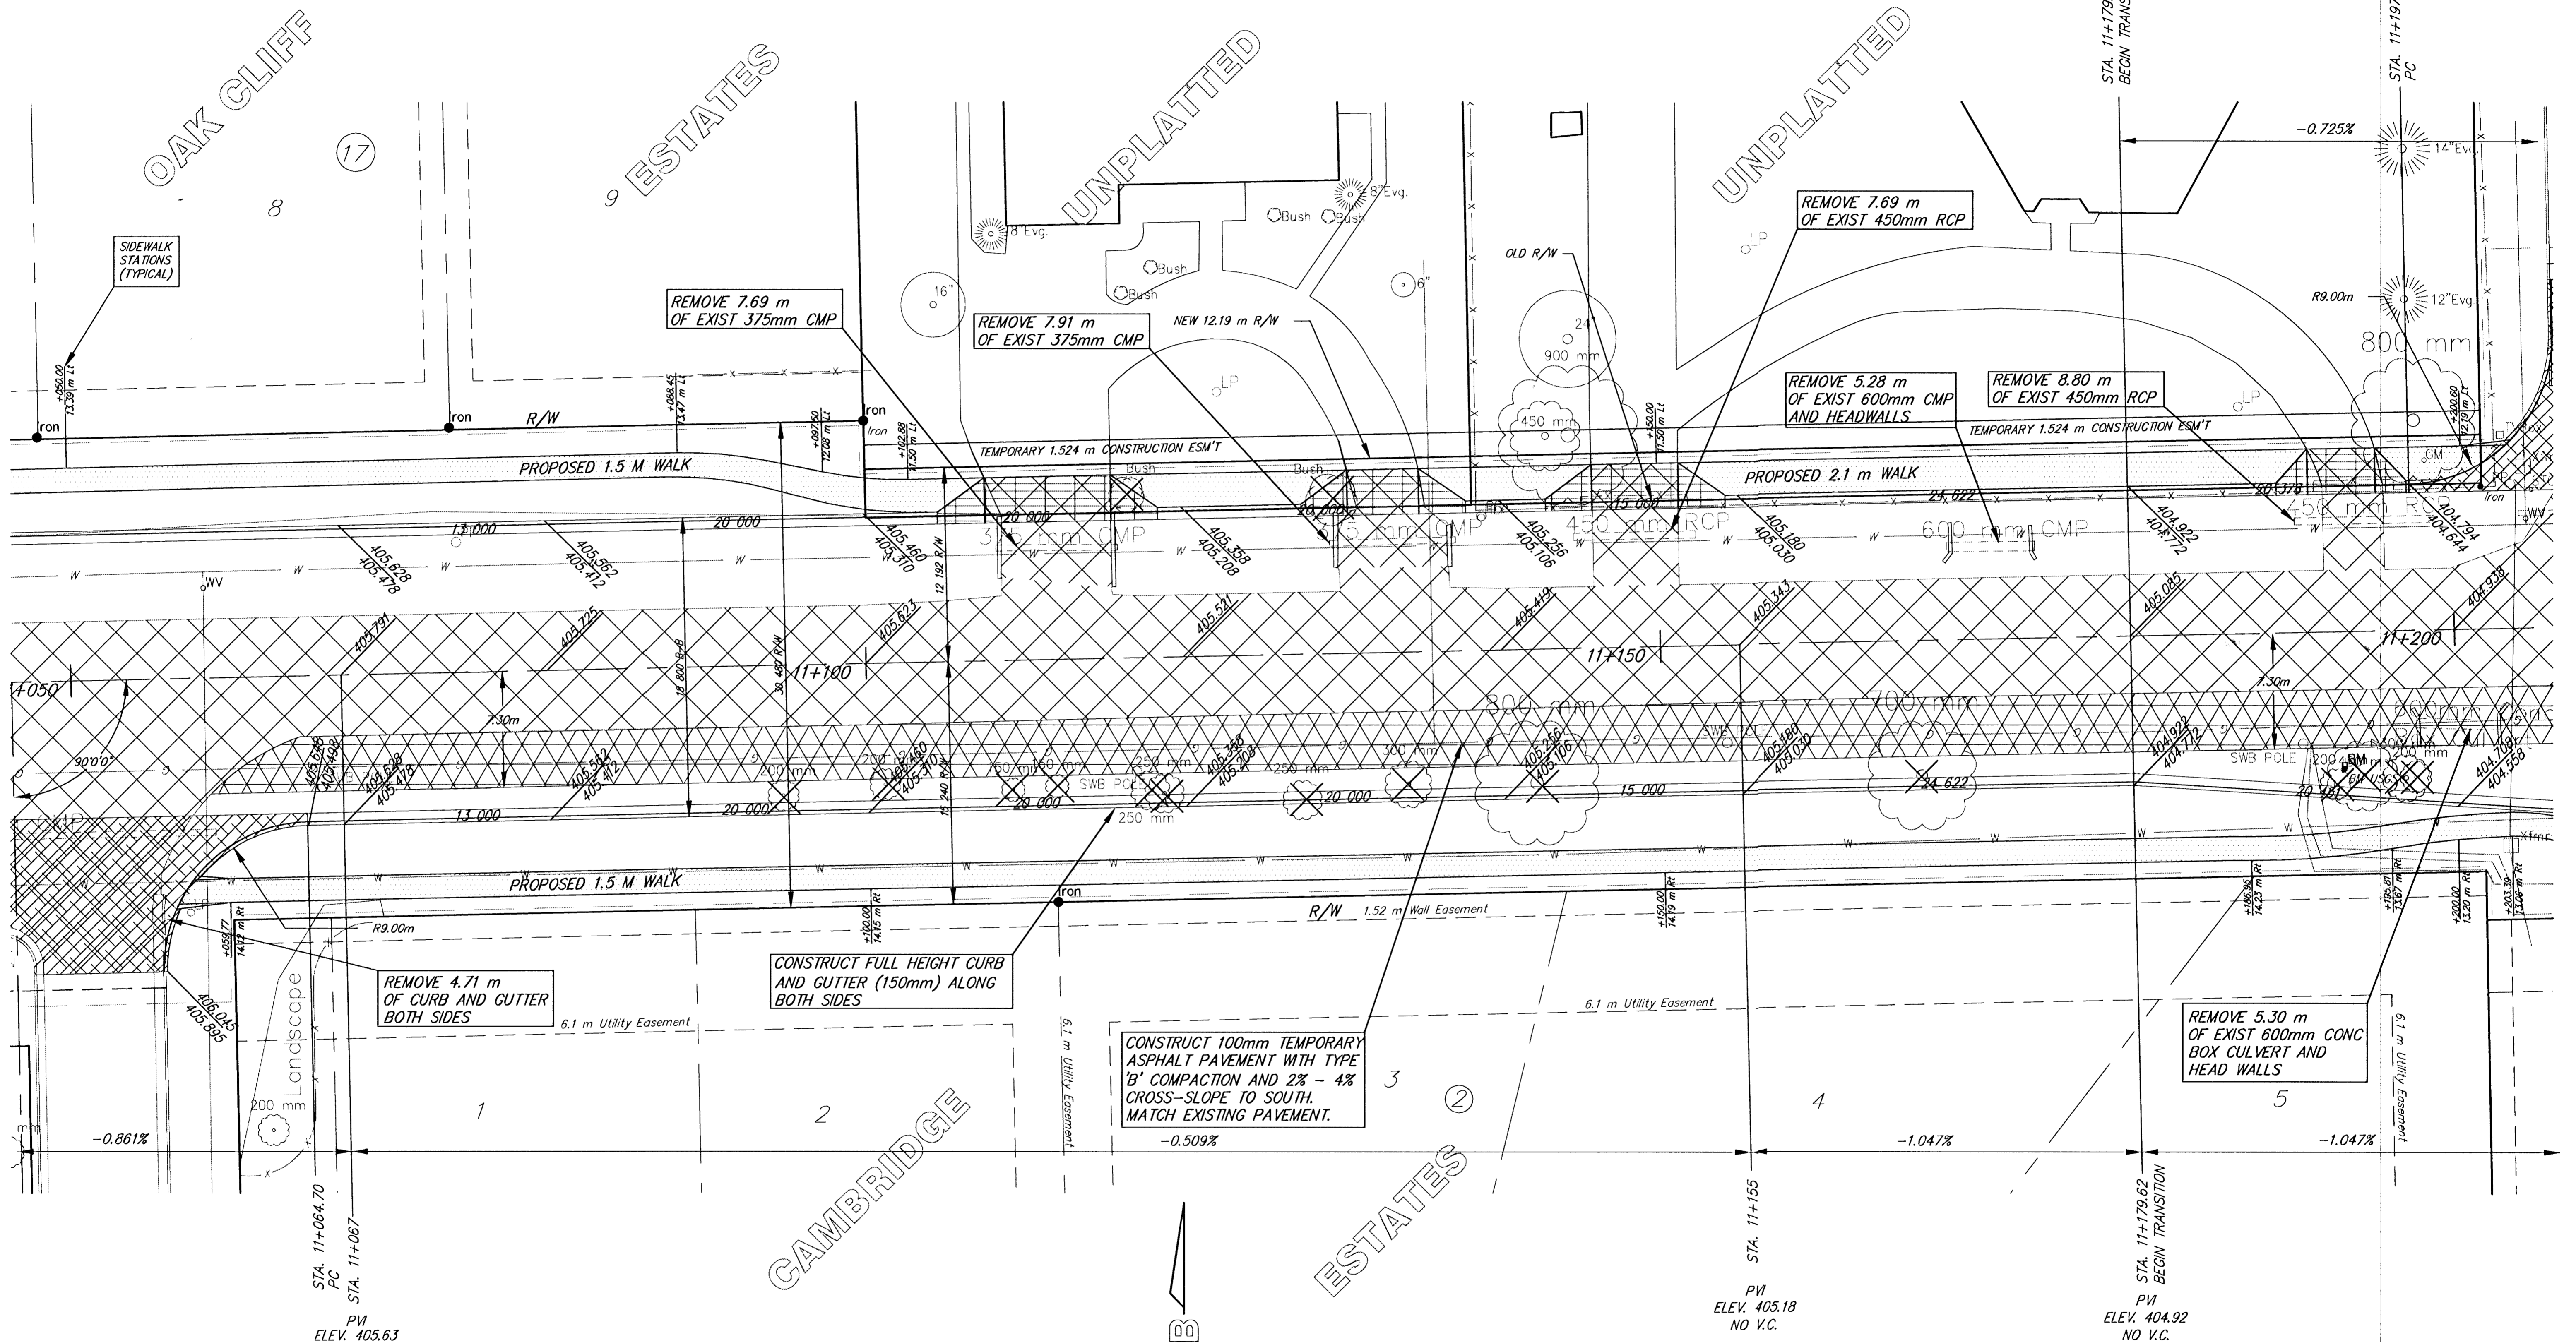

MAPLE ST. IMPROVEMENTS - 119TH ST. W. TO MAIZE RD. PAVEMENT PLAN STA. 11+050 TO 11+200

SRB 924 NORTH MAIN WICHITA, KANSAS 67203
 318-284-8008 FAX 318-284-4621
<http://www.srb.com/~srb> E-Mail: srb@srb.com

SAVOY, RUGGLES & BOHM, P.A.
 ENGINEERING & SURVEYING

PROJECT NUMBER: 472-76-245-83053-000-000-001

DESIGN	DATE	UTILITY	SRB JOB
Staff	8-13-00	UTILITY	1218T

15
90