
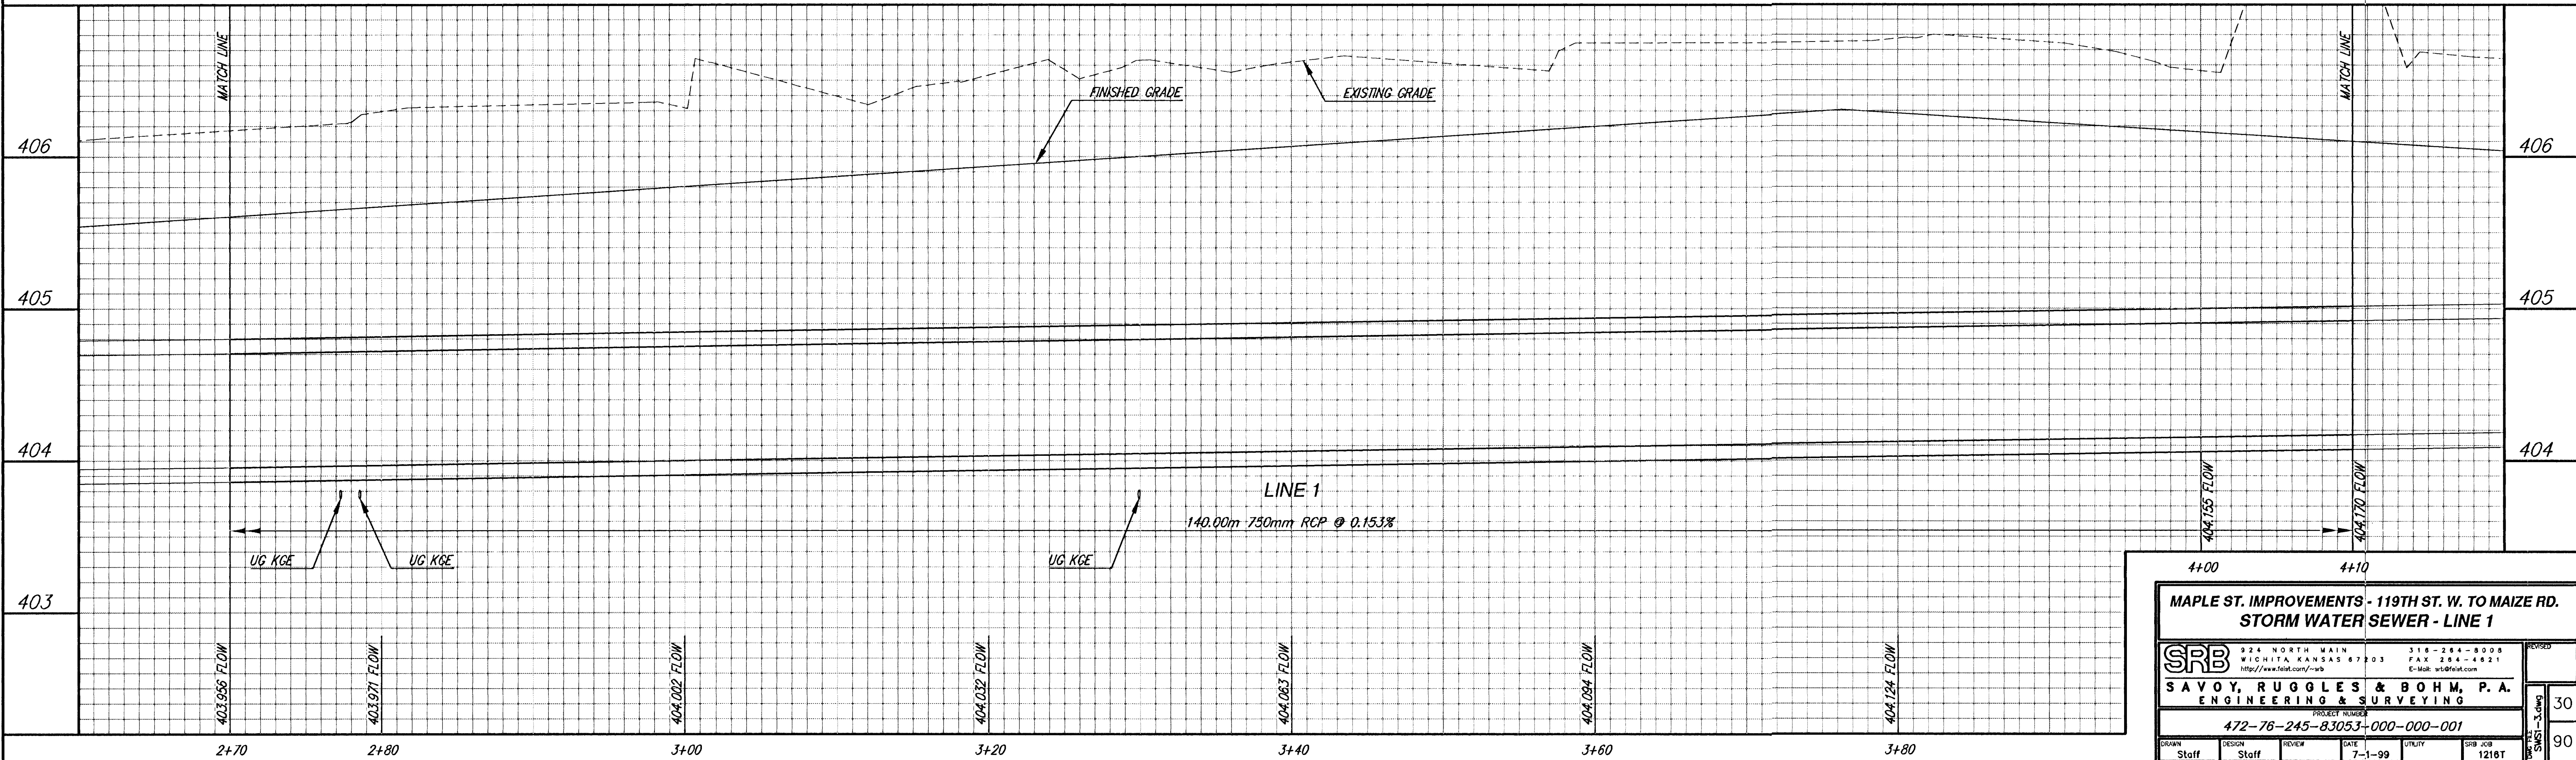
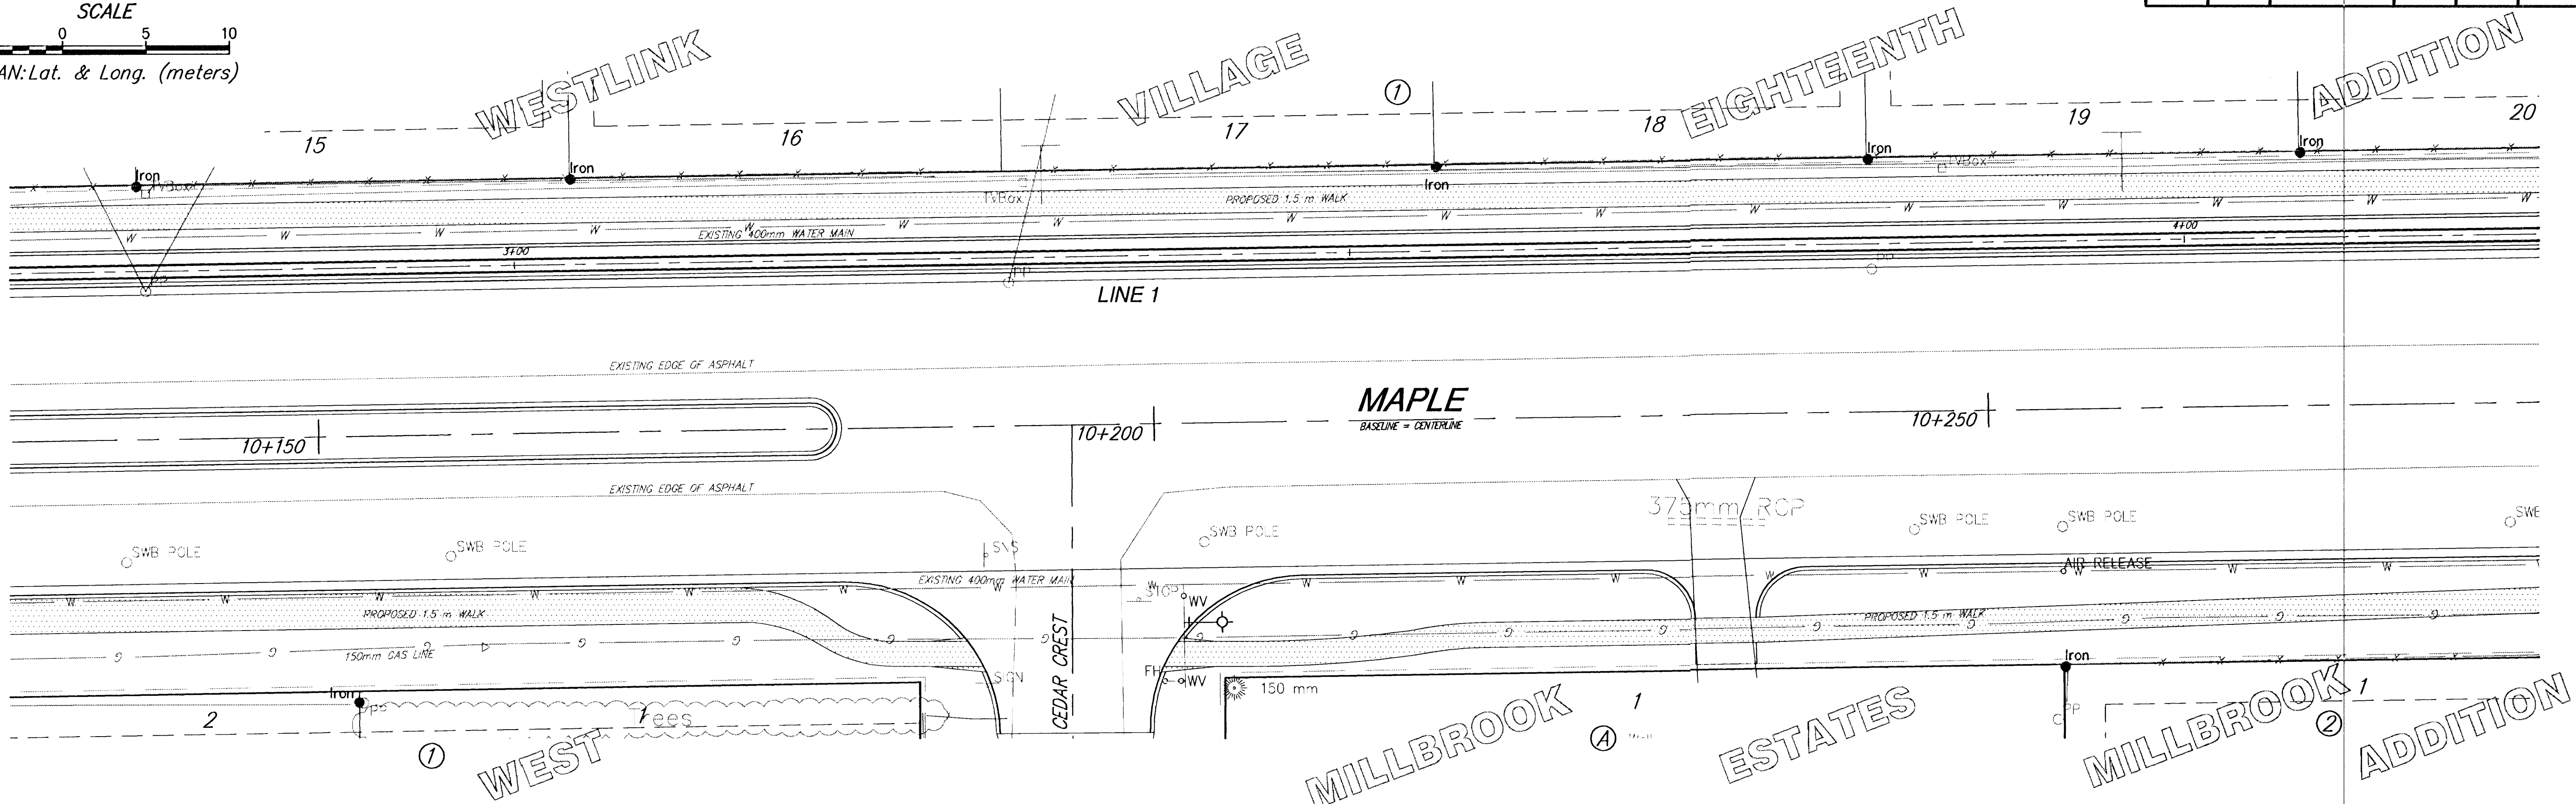


FHWA REGION NO.	STATE	PROJECT NUMBER	FISCAL YEAR	SHEET NUMBER	TOTAL SHEETS
7	KANSAS	87N-0127-01	1999	30	90

BY	DATE
REFERENCES NOTED	REFERENCES CHECKED

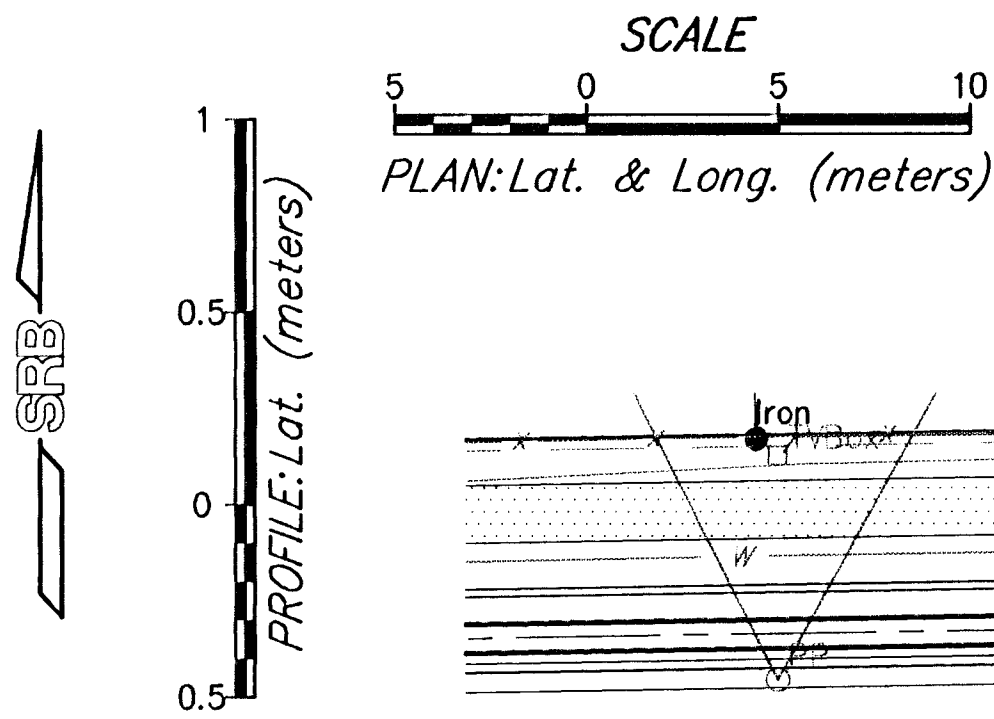

MAPLE ST. IMPROVEMENTS - 119TH ST. W. TO MAIZE RD.
STORM WATER SEWER - LINE 1

SRB 924 NORTH MAIN WICHITA, KANSAS 67203 http://www.srb.com/srb
316-264-8008 FAX 316-264-4621 E-Mail: wrb@srb.com

SAVOY, RUGGLES & BOHM, P.A.
ENGINEERING & SURVEYING

PROJECT NUMBER: 472-76-245-83053-000-000-001

DRAWN: Staff DESIGN: Staff REVIEW: Staff DATE: 7-1-99 UTILITY: SRB JOB: 1216T

30
90