
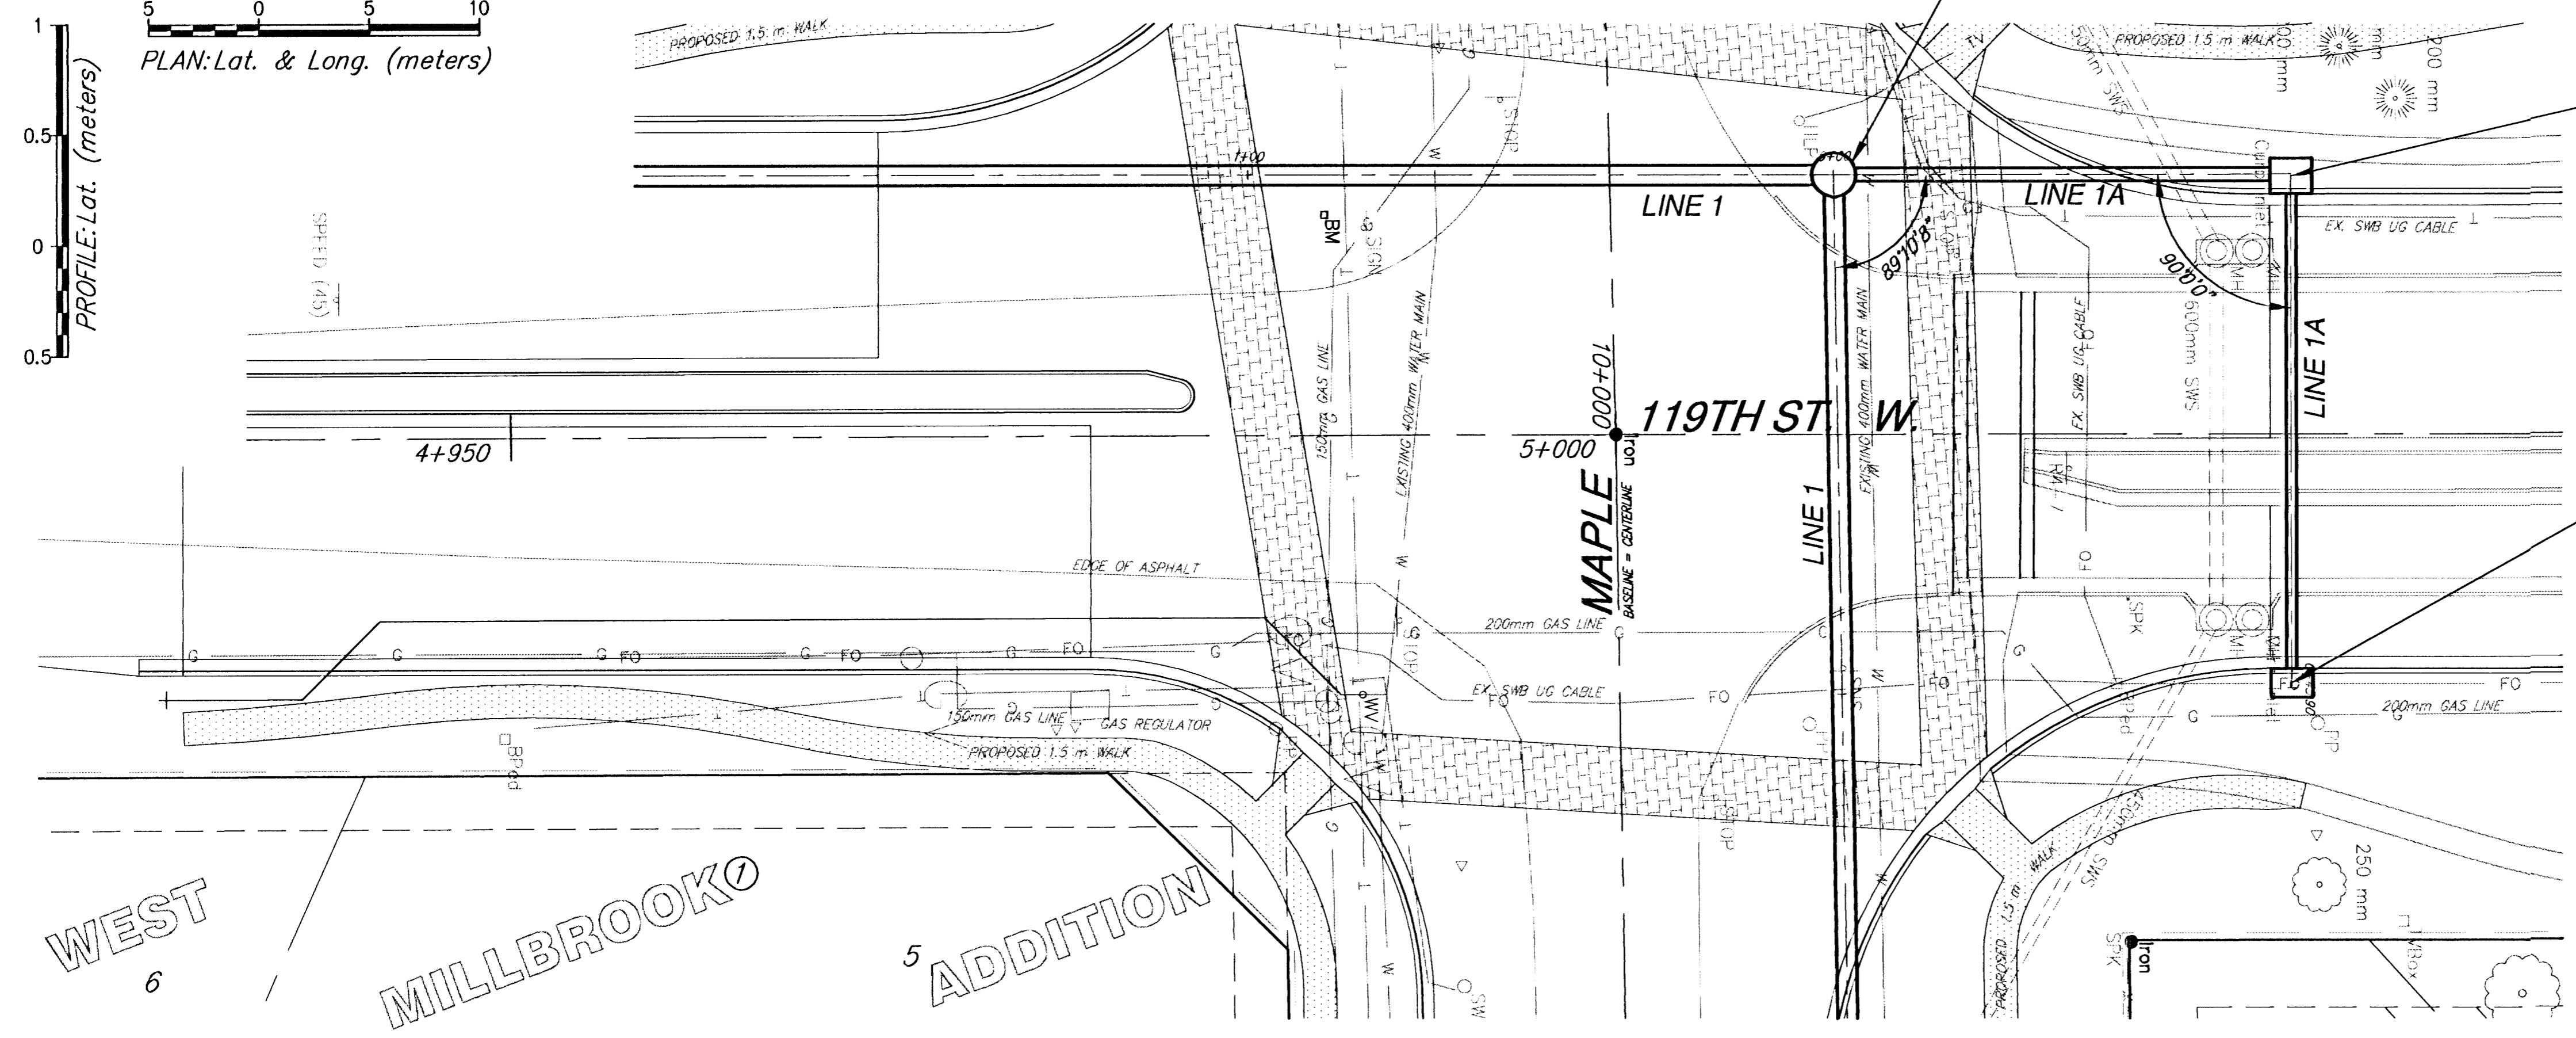


FHWA REGION NO.	STATE	PROJECT NUMBER	FISCAL YEAR	SHEET NUMBER	TOTAL SHEETS
7	KANSAS	87N-0127-01	1999	32	90

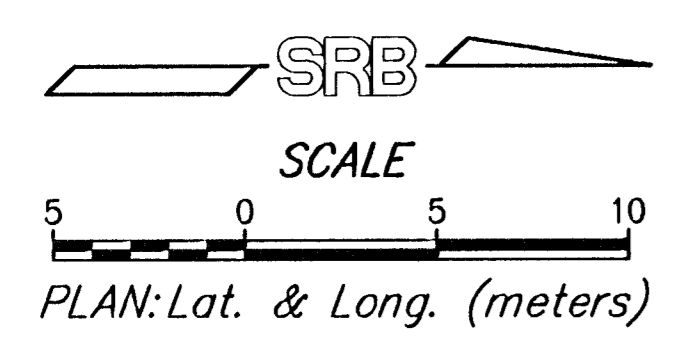


STATION 0+00, LINE 1A =  
STATION 1+26.54, LINE 1  
B.L. STA. 9+988.50, 10 143 LT.

STATION 0+20.70, LINE 1A  
B.L. STA. 9+989.04, 30 838 LT.  
CONST. TYPE 1 INLET (L=1500mm, W=1600mm)  
FLOW IN = 403.661  
FLOW OUT = 403.511  
TOP ELEV. = 404.880

STATION 0+43.90, LINE 1A  
B.L. STA. 10+011.69, 30 426 LT.  
CONST. TYPE 1 INLET (L=1500mm, W=1300mm)  
FLOW OUT = 403.731  
TOP ELEV. = 404.950

DATE	BY

REFERENCES NOTED	REFERENCES CHECKED

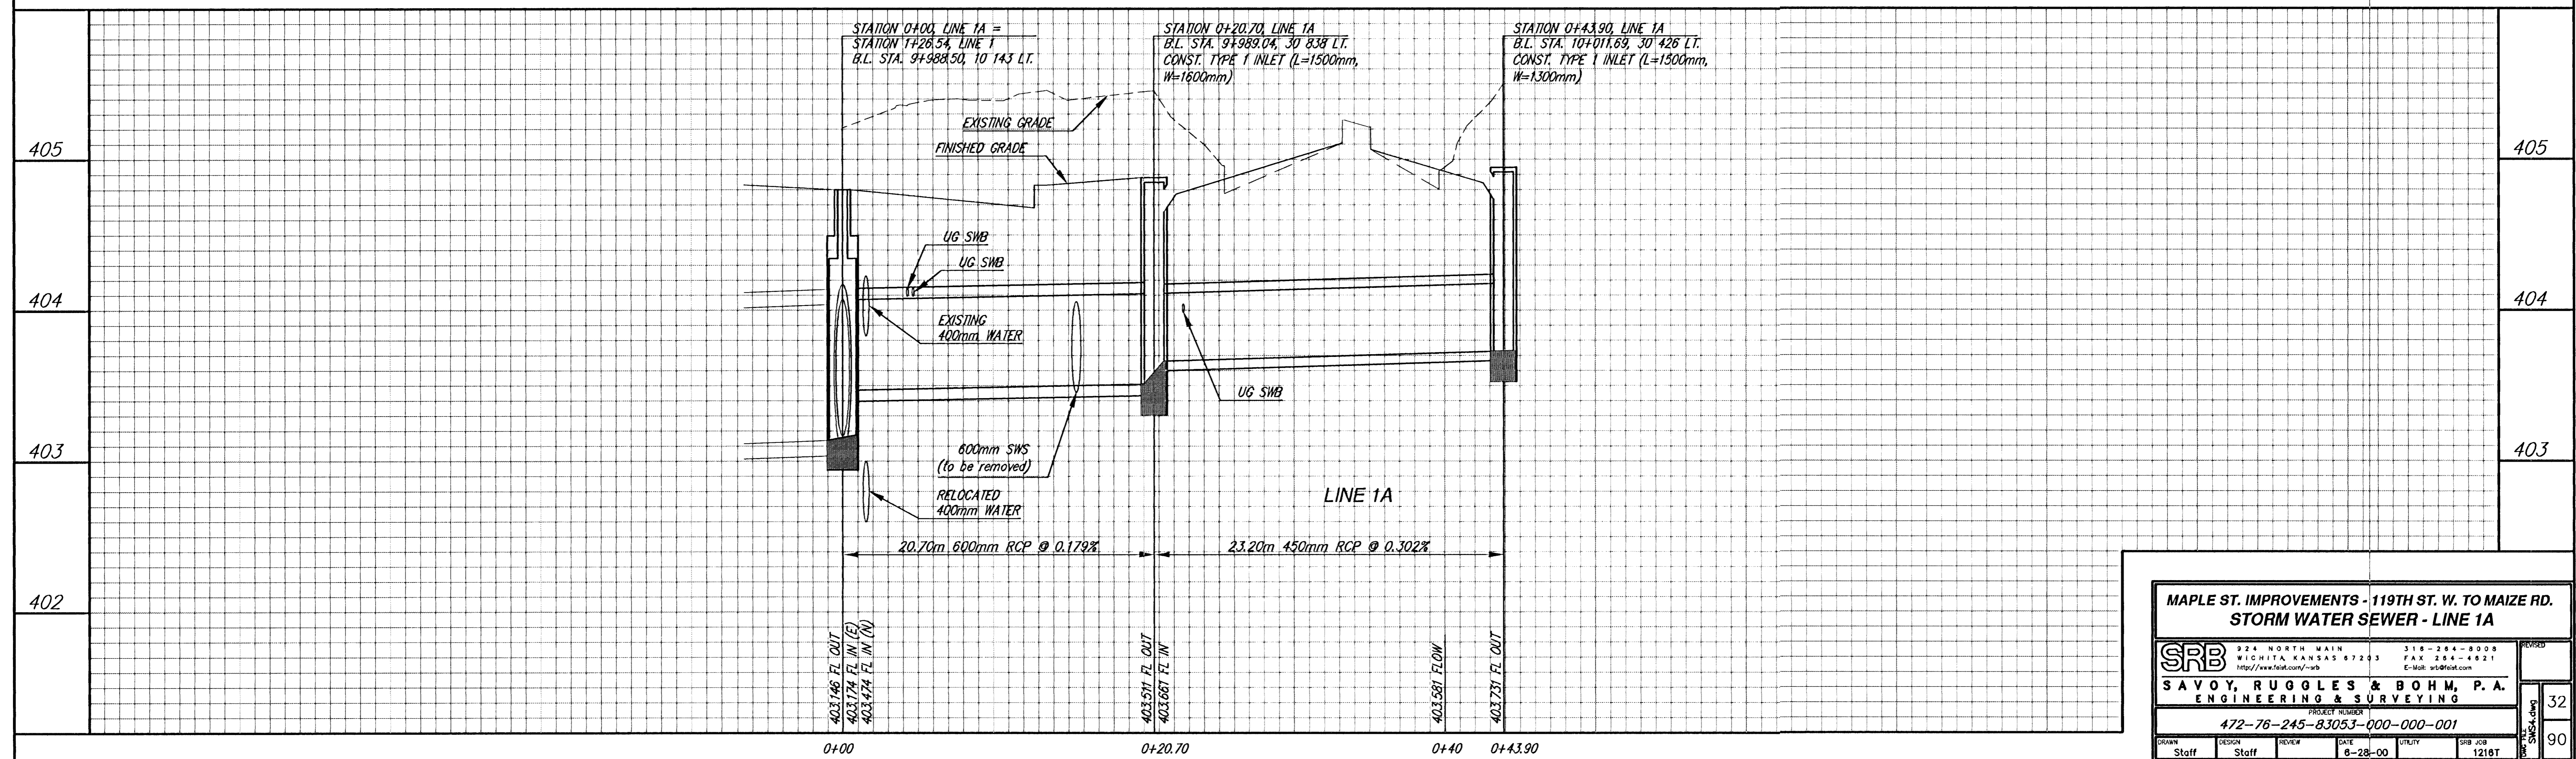

STATION 0+00, LINE 1A =  
STATION 1+26.54, LINE 1  
B.L. STA. 9+988.50, 10 143 LT.

STATION 0+20.70, LINE 1A  
B.L. STA. 9+989.04, 30 838 LT.  
CONST. TYPE 1 INLET (L=1500mm,  
W=1600mm)

STATION 0+43.90, LINE 1A  
B.L. STA. 10+011.69, 30 426 LT.  
CONST. TYPE 1 INLET (L=1500mm,  
W=1300mm)

**MAPLE ST. IMPROVEMENTS - 119TH ST. W. TO MAIZE RD.  
STORM WATER SEWER - LINE 1A**

**SRB** 924 NORTH MAIN WICHITA, KANSAS 67203  
316-264-8008 FAX 264-4621  
http://www.srb.com/urb E-Mail: urb@srb.com

**SAVOY, RUGGLES & BOHM, P.A.  
ENGINEERING & SURVEYING**

PROJECT NUMBER: 472-76-245-83053-000-000-001

DATE: 8-28-00

DESIGN: Staff

REVIEW: Staff

UTILITY: 1218T

32  
90