
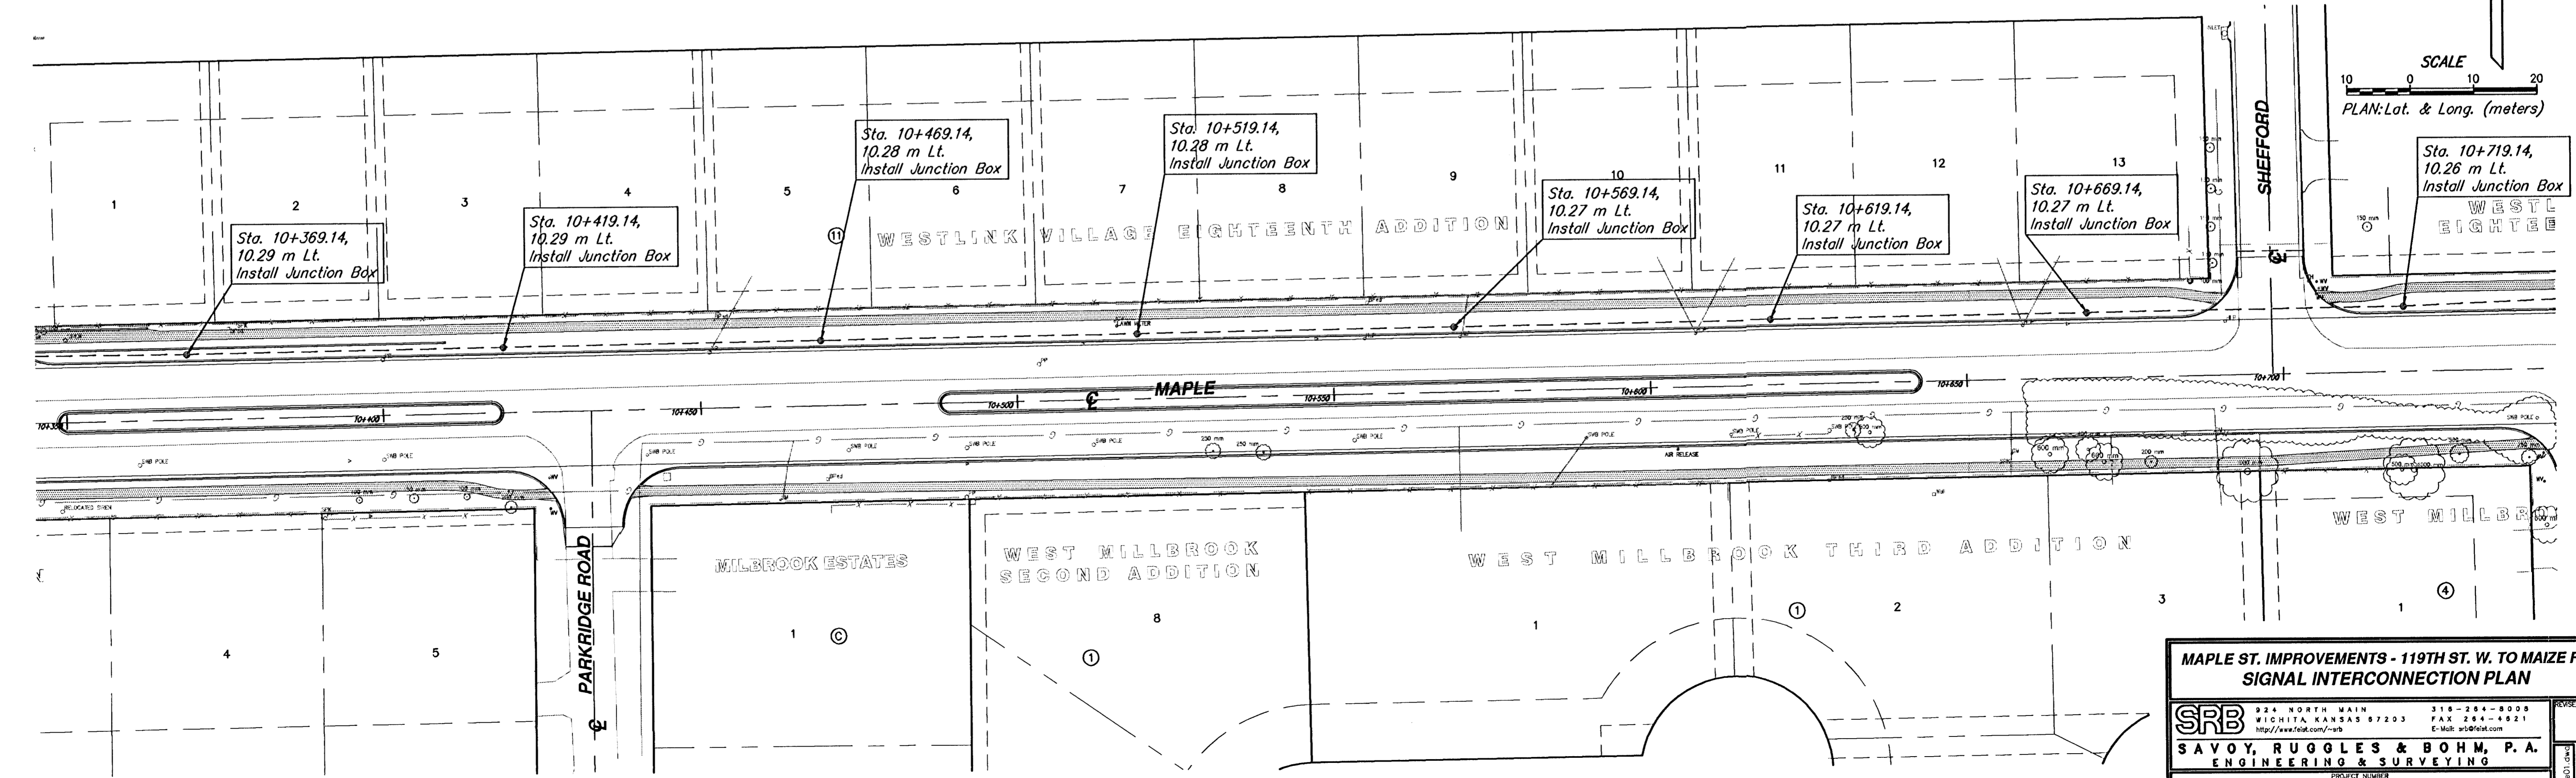


FHWA REGION NO.	STATE	PROJECT NUMBER	FISCAL YEAR	SHEET NUMBER	TOTAL SHEETS
7	KANSAS	87N-0127-01	1999	50	90

BY	DATE

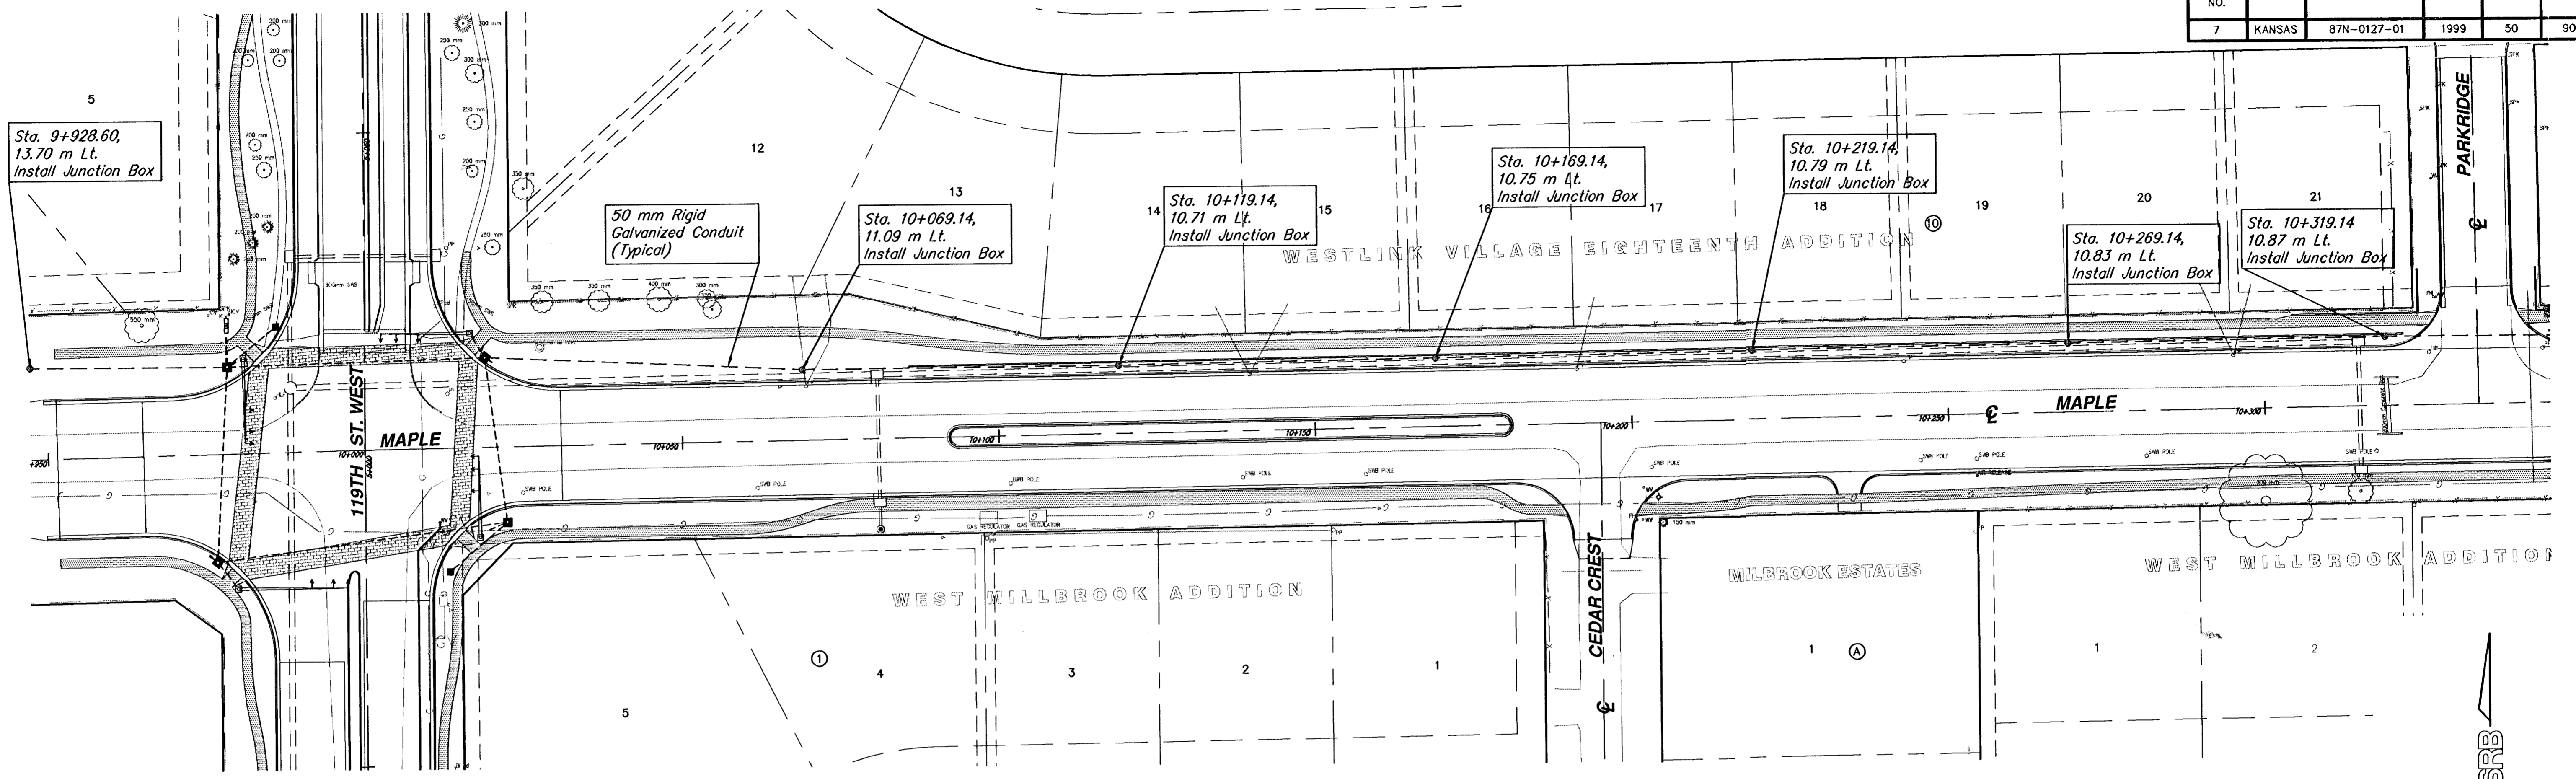

**MAPLE ST. IMPROVEMENTS - 119TH ST. W. TO MAIZE RD.
SIGNAL INTERCONNECTION PLAN**

SRB
SAVOY, RUGGLES & BOHM, P.A.
ENGINEERING & SURVEYING

324 NORTH MAIN WICHITA, KANSAS 67203
316-264-8008 FAX 264-4021
http://www.felsk.com/~srb E-Mail: srbs@elsk.com

PROJECT NUMBER
472-76-245-83053-000-000-001

DRAWN	DESIGN	REVIEW	DATE	UTILITY	SRB JOB
Staff	Staff	Staff	2-25-2000		1216T

50
90