
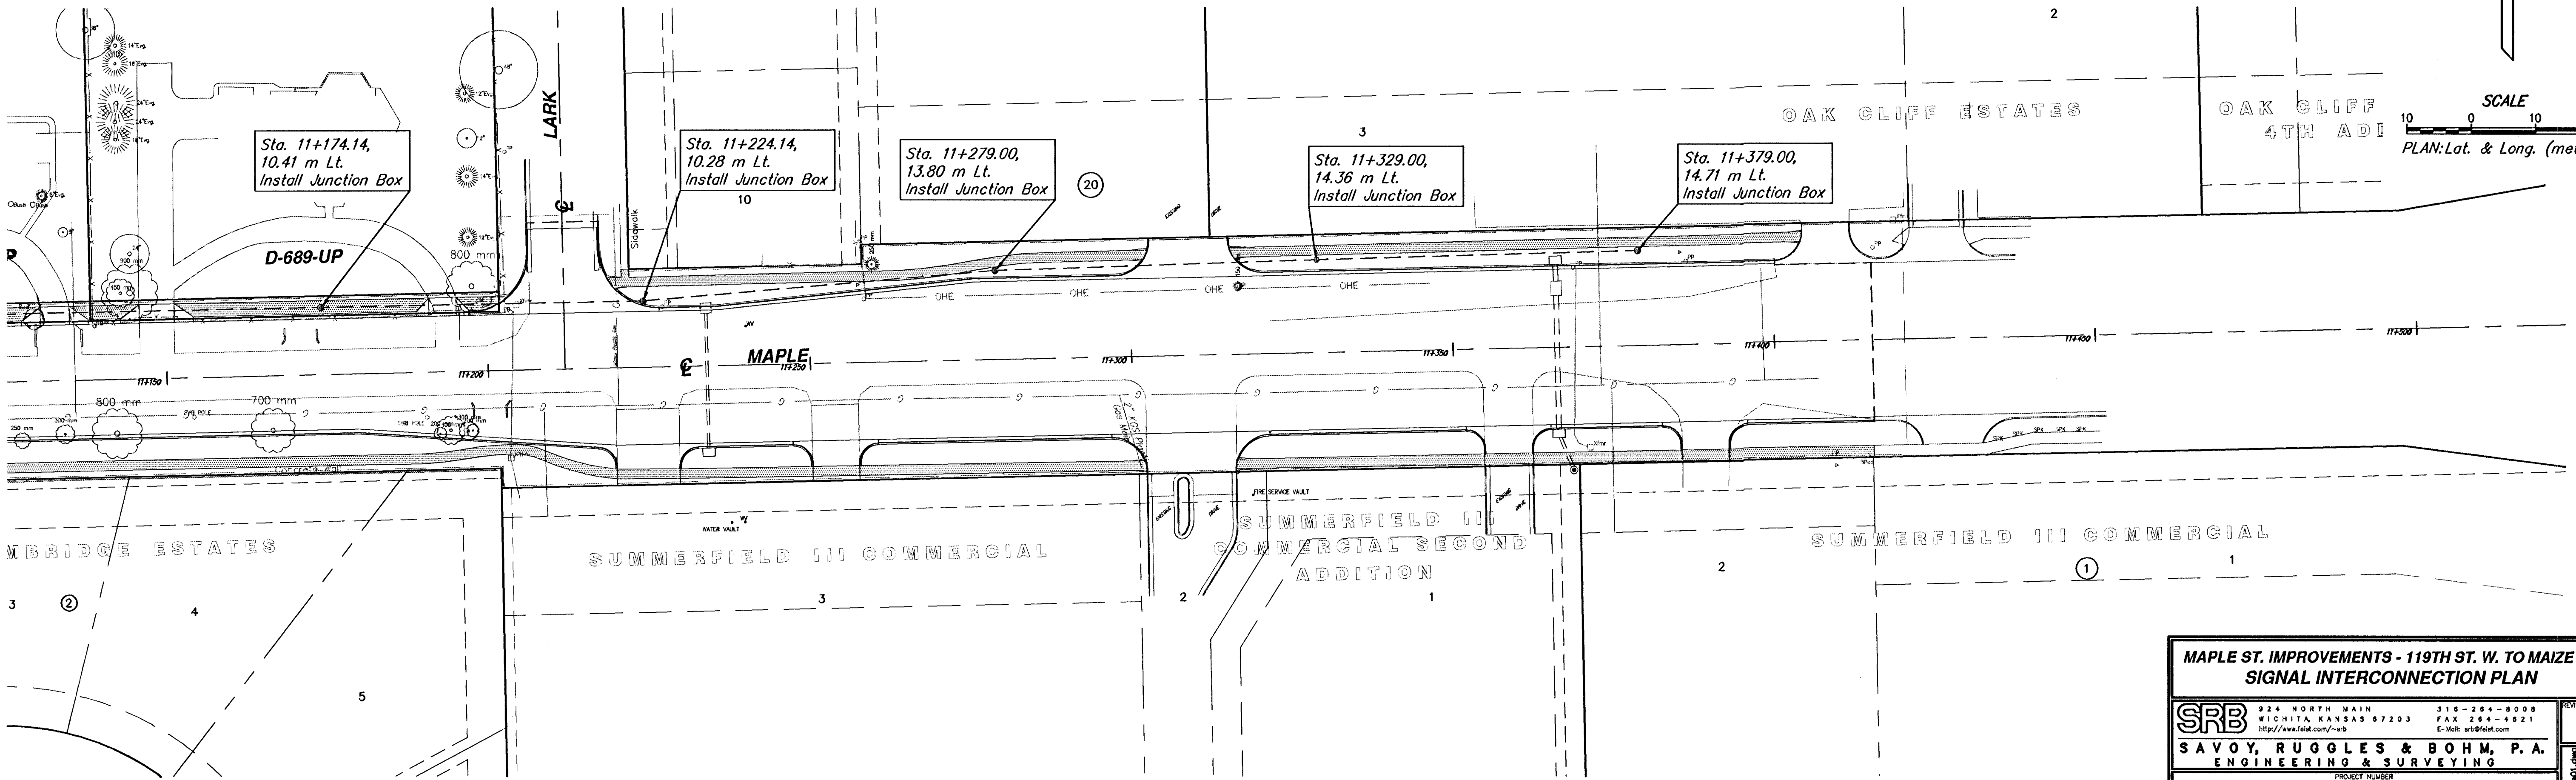


BY	DATE
REFERENCES NOTED	
REFERENCES CHECKED	

FHWA REGION NO.	STATE	PROJECT NUMBER	FISCAL YEAR	SHEET NUMBER	TOTAL SHEETS
7	KANSAS	87N-0127-01	1999	51	90

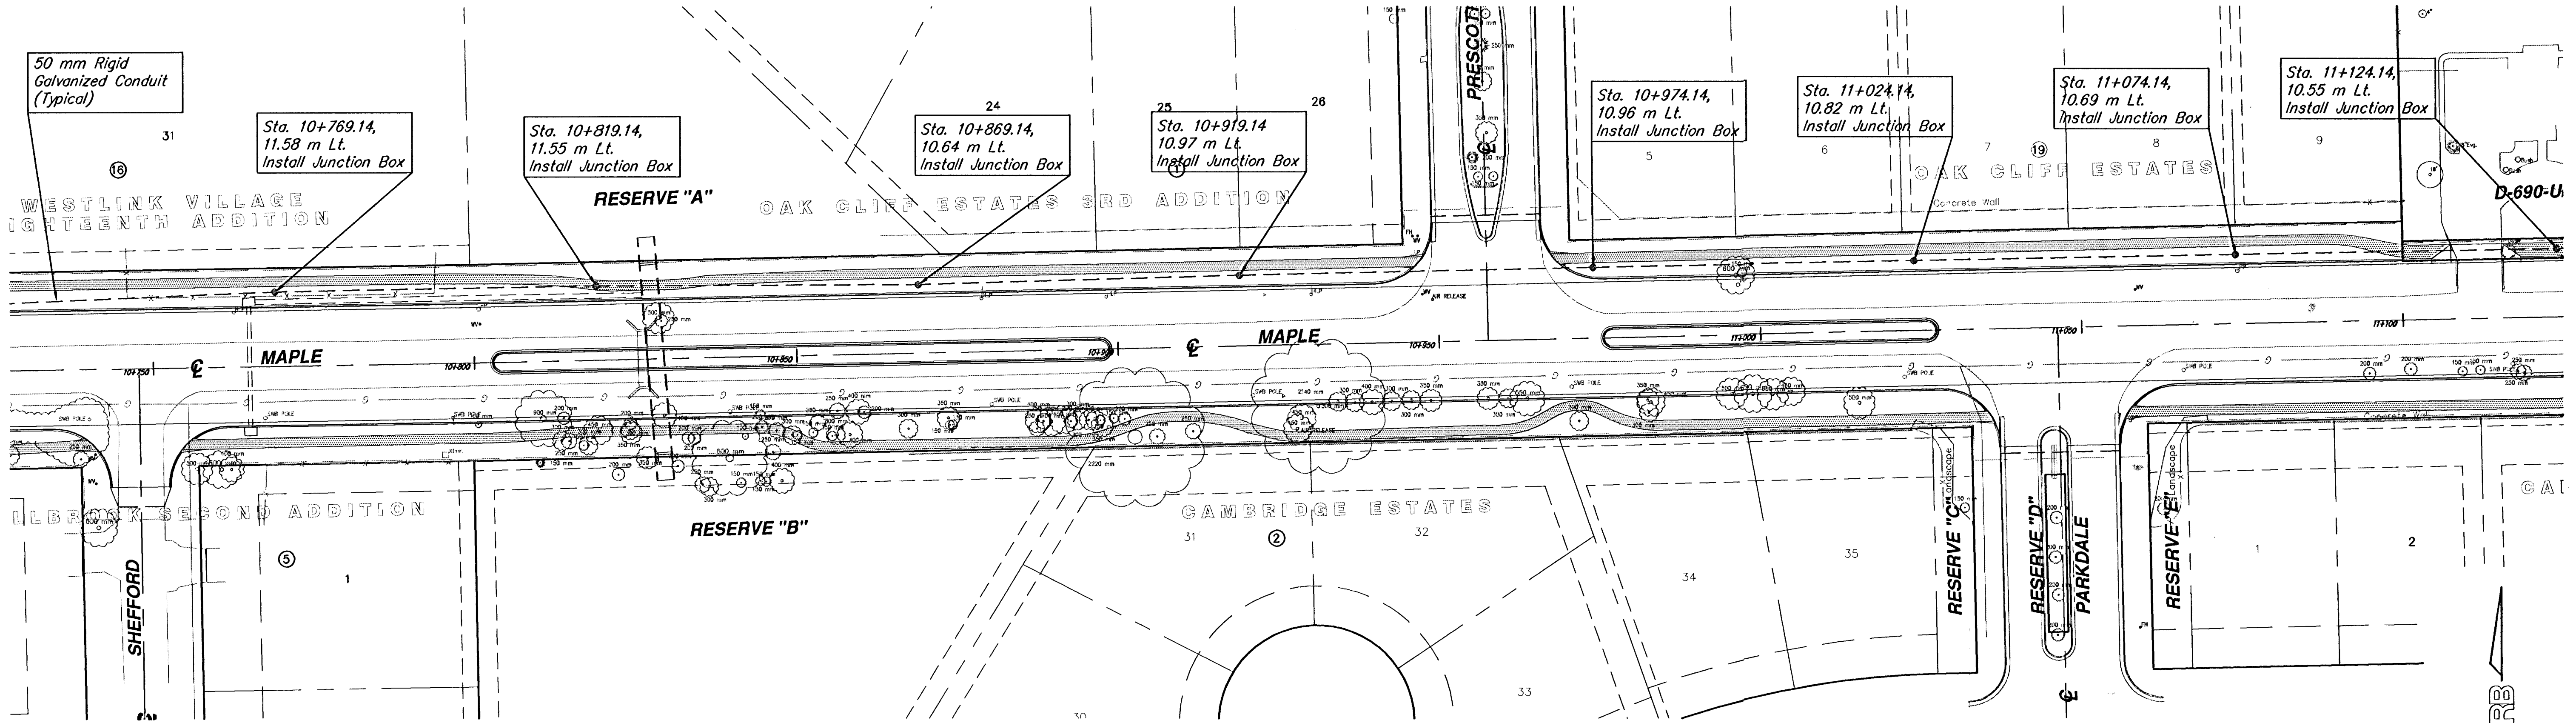

MAPLE ST. IMPROVEMENTS - 119TH ST. W. TO MAIZE RD.
SIGNAL INTERCONNECTION PLAN

SRB 324 NORTH MAIN WICHITA, KANSAS 67203 http://www.srb.com/eng		316-284-8008 FAX 284-4621 E-Mail: ars@srb.com	REVISED
SAVOY, RUGGLES & BOHM, P.A. ENGINEERING & SURVEYING		PROJECT NUMBER 472-76-245-83053-000-000-001	51
DRAWN Staff	DESIGN Staff	REVIEW Staff	DATE 2-25-2000
UTILITY 1216T	SRB JOB 1216T		90