



FHWA REGION NO.	STATE	PROJECT NUMBER	FISCAL YEAR	SHEET NUMBER	TOTAL SHEETS
7	KANSAS	87N-0127-01	1999	54	90

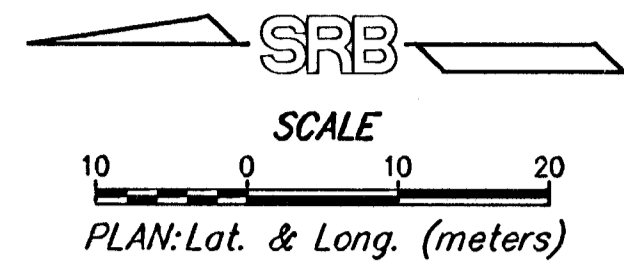

DATE	BY

REFERENCES NOTED	REFERENCES CHECKED

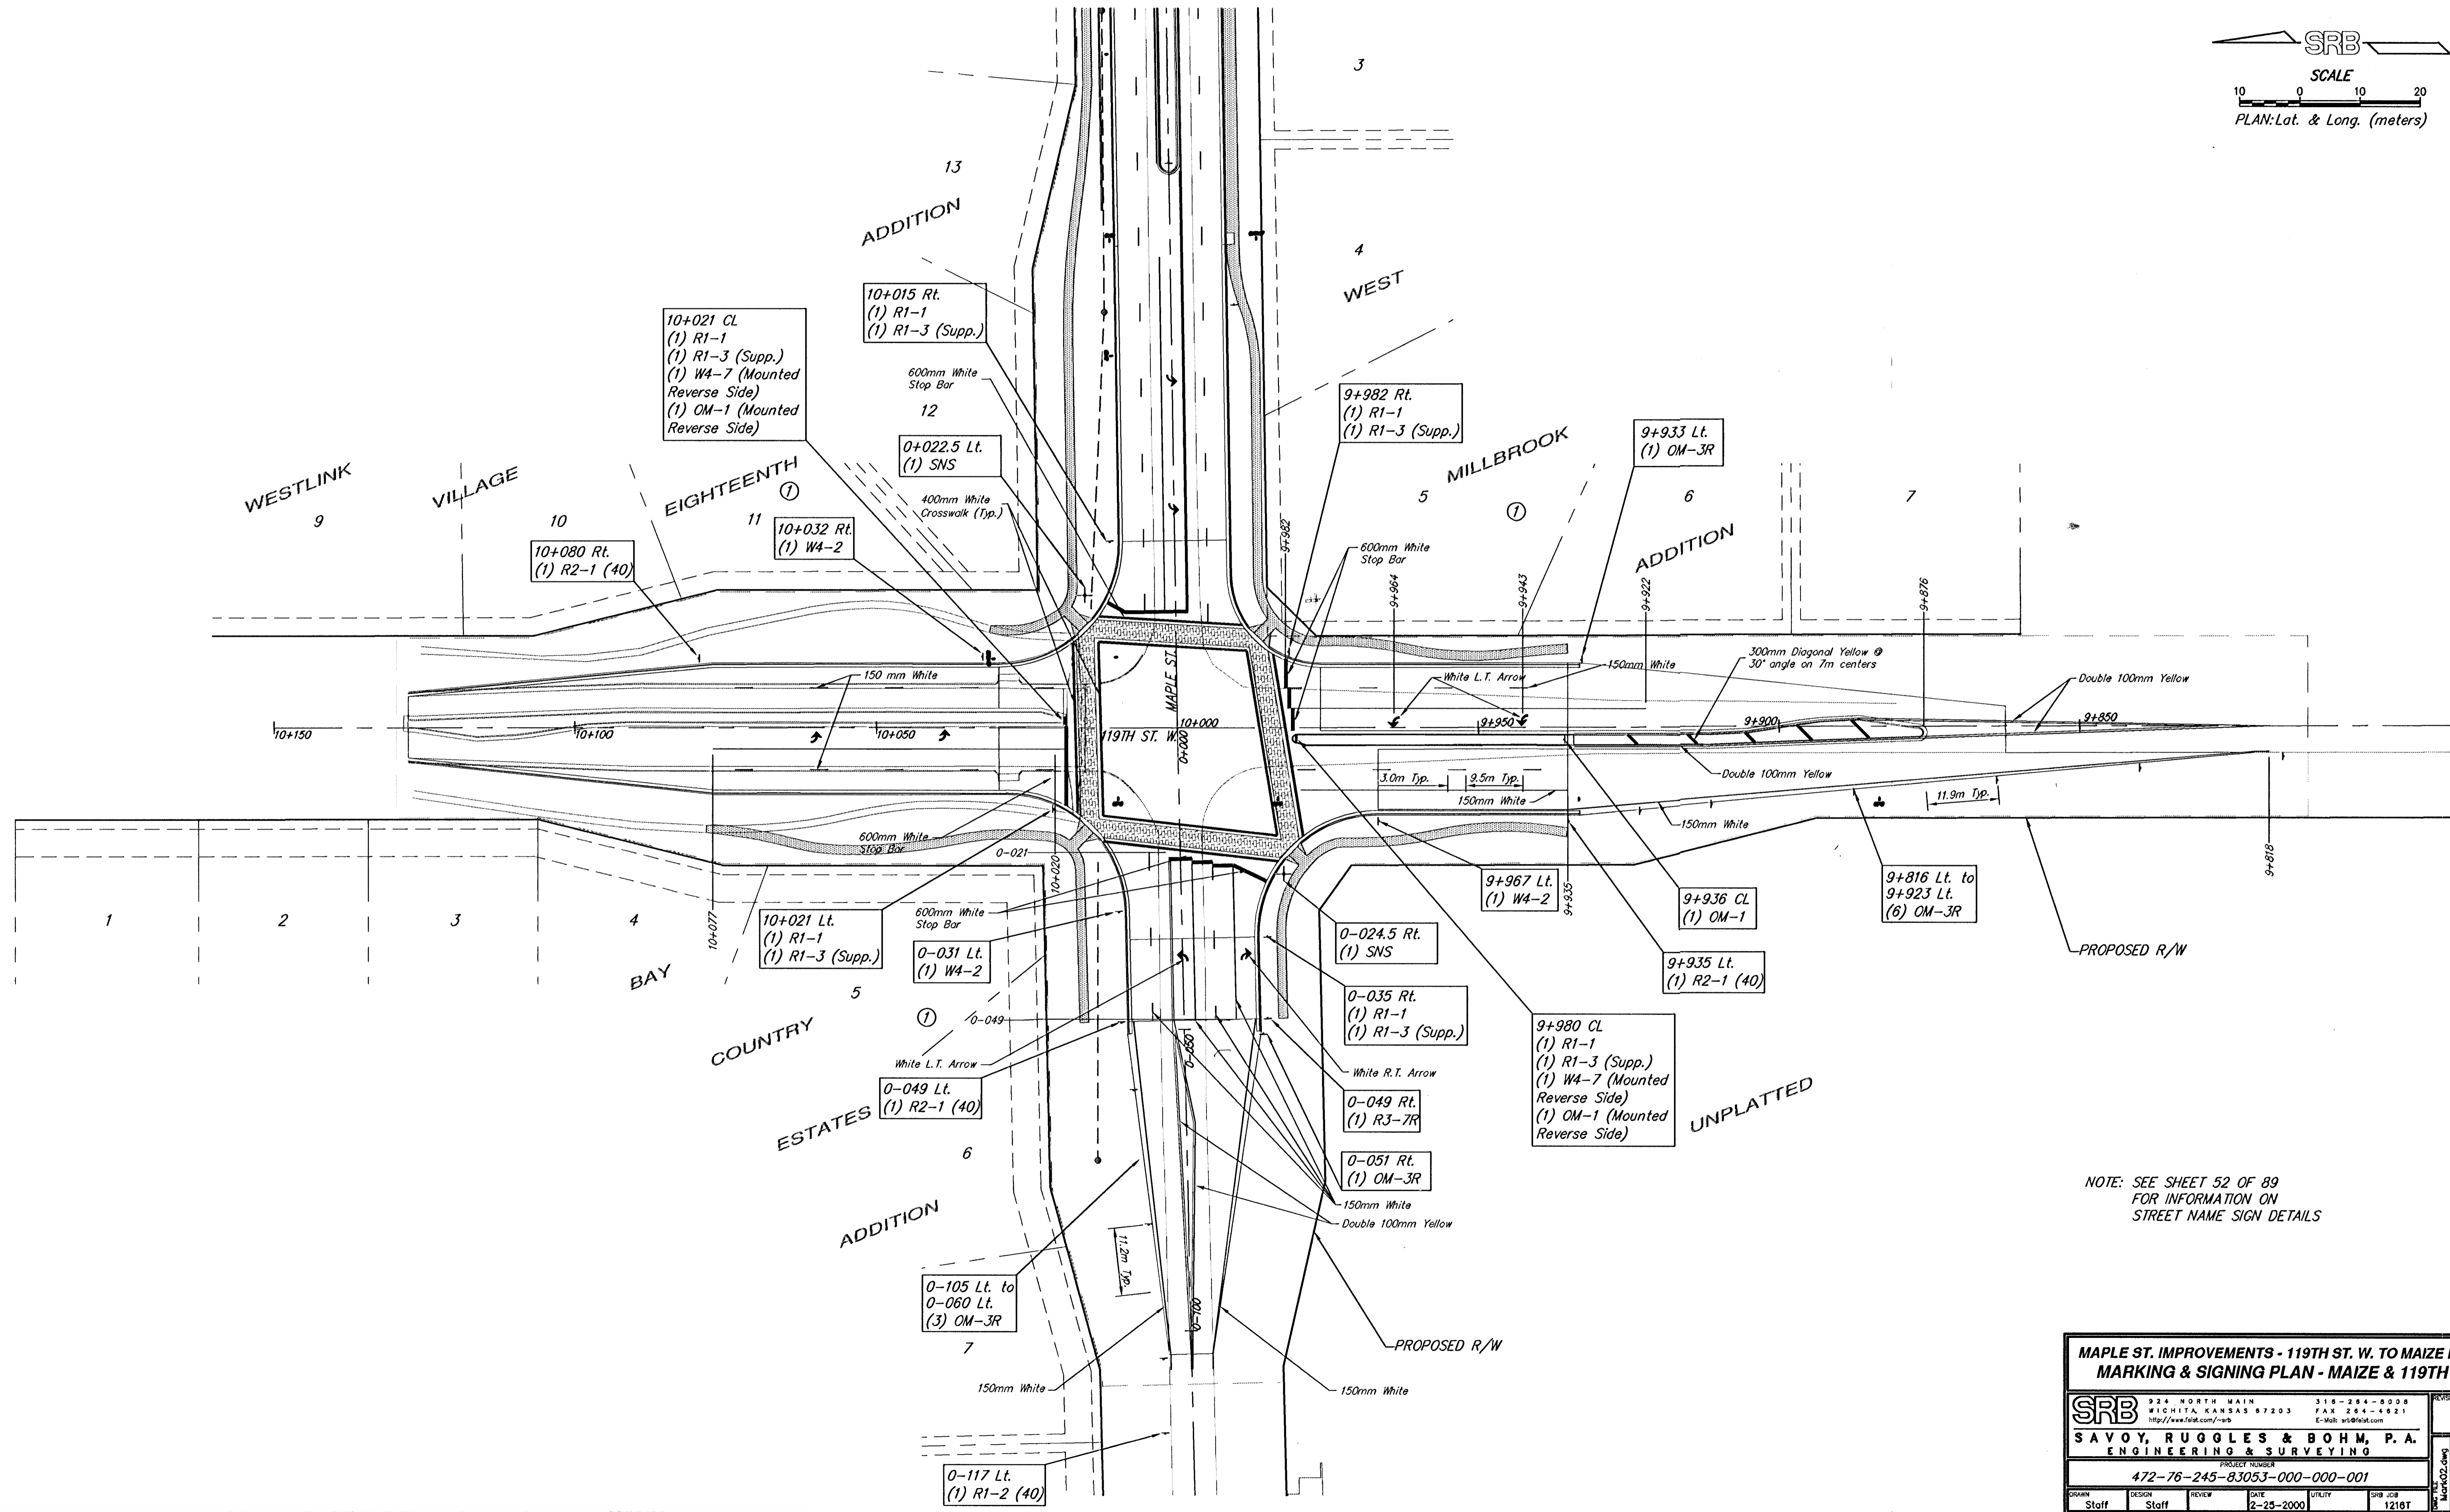

NOTE: SEE SHEET 52 OF 89 FOR INFORMATION ON STREET NAME SIGN DETAILS

**MAPLE ST. IMPROVEMENTS - 119TH ST. W. TO MAIZE RD.
MARKING & SIGNING PLAN - MAIZE & 119TH**

SRB 224 NORTH MAIN WICHITA, KANSAS 67203
316-264-8008 FAX 264-4621
http://www.srb.com/srb E-Mail: srb@srb.com

SAVOY, RUGGLES & BOHM, P.A.
ENGINEERING & SURVEYING

PROJECT NUMBER
472-76-245-83053-000-000-001

DRAWN Staff	DESIGN Staff	REVIEW	DATE 2-25-2000	UTILITY	SRB JOB 1218T
-------------	--------------	--------	----------------	---------	---------------

54
90