
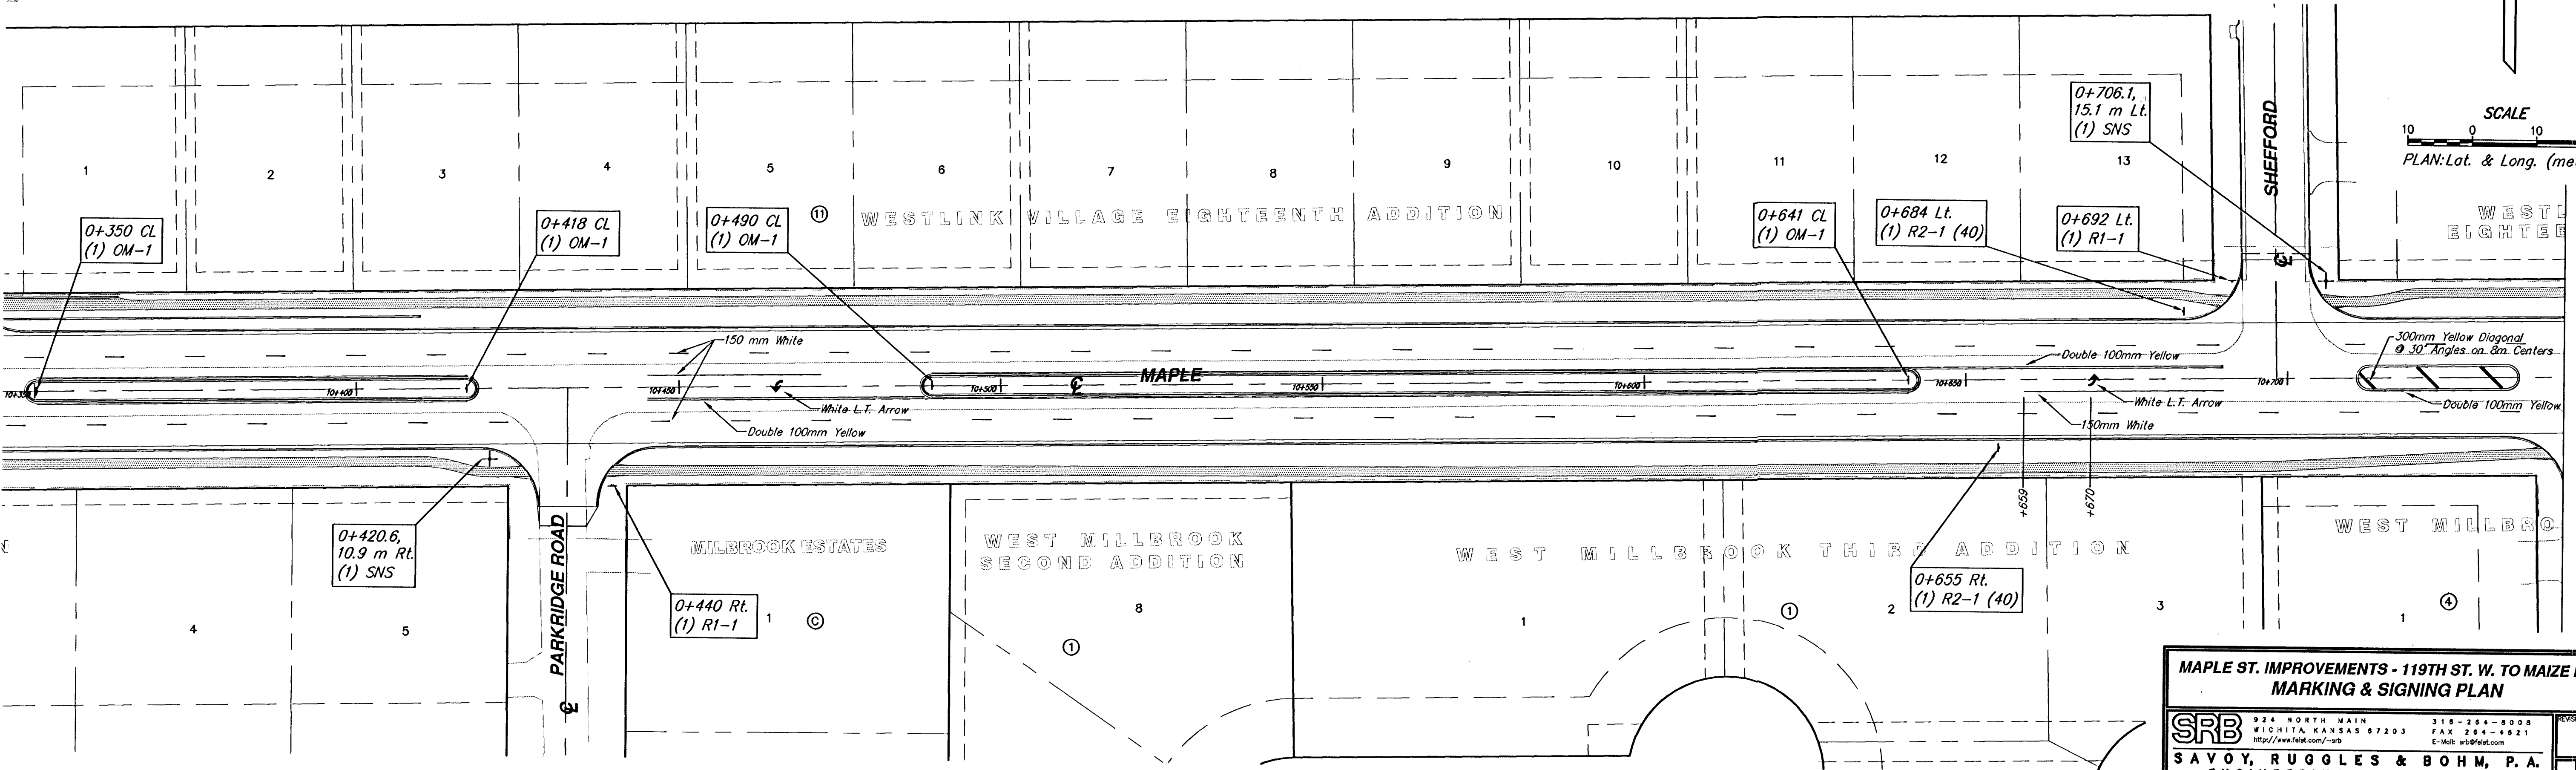


BY	DATE
REFERENCES NOTED	REFERENCES CHECKED

FHWA REGION NO.	STATE	PROJECT NUMBER	FISCAL YEAR	SHEET NUMBER	TOTAL SHEETS
7	KANSAS	87N-0127-01	1999	55	90

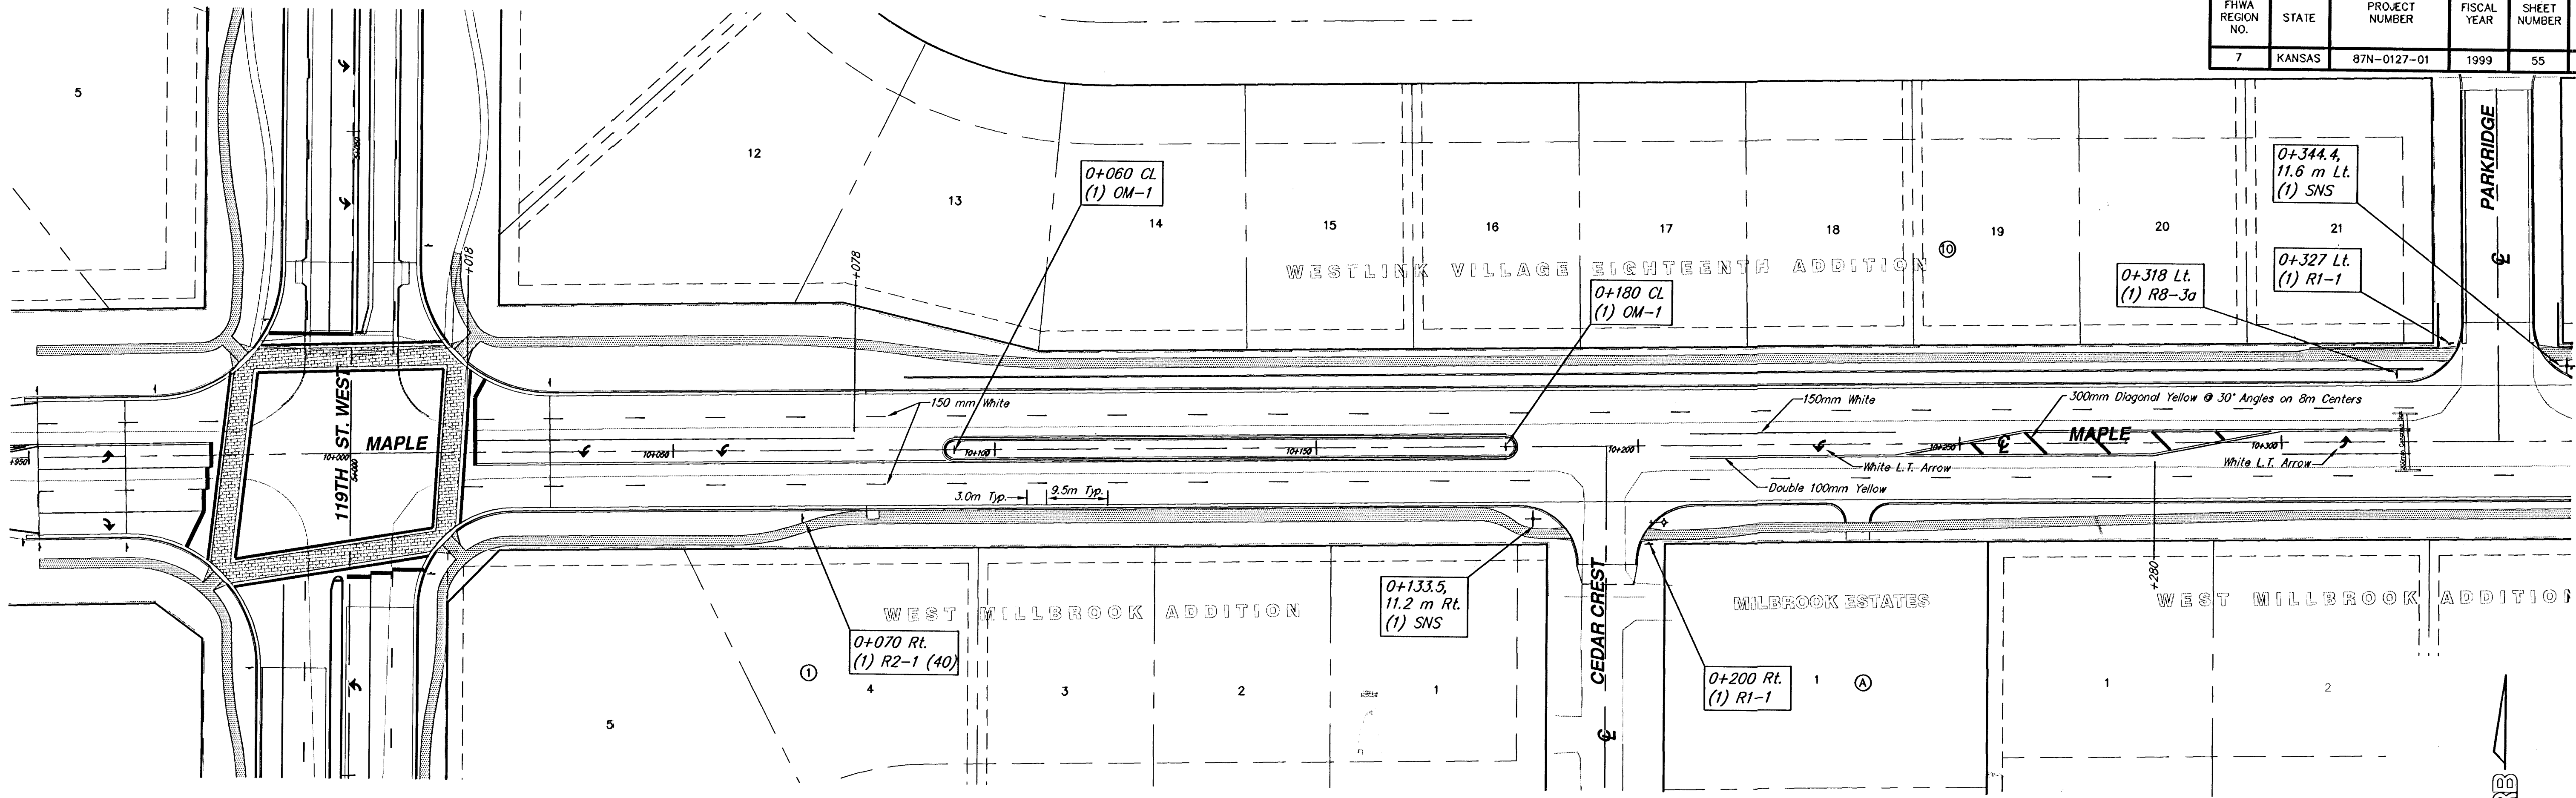

MAPLE ST. IMPROVEMENTS - 119TH ST. W. TO MAIZE RD.
MARKING & SIGNING PLAN

SRB 924 NORTH MAIN 316-284-8000
WICHITA, KANSAS 67203 FAX 316-284-4521
http://www.srb.com/~srb E-Mail: srb@sat.com

SAVOY, RUGGLES & BOHM, P.A.
ENGINEERING & SURVEYING

PROJECT NUMBER
472-76-245-83053-000-000-001

DRAWN Staff DESIGNED Staff REVIEW Staff DATE 2-25-2000 UTILITY SRB JOB 1218T

55
90