


FHWA REGION NO.	STATE	PROJECT NUMBER	FISCAL YEAR	SHEET NUMBER	TOTAL SHEETS
7	KANSAS	87N-0127-01	1999	56	90

DATE	
BY	
REFERENCES NOTED	
REFERENCES CHECKED	

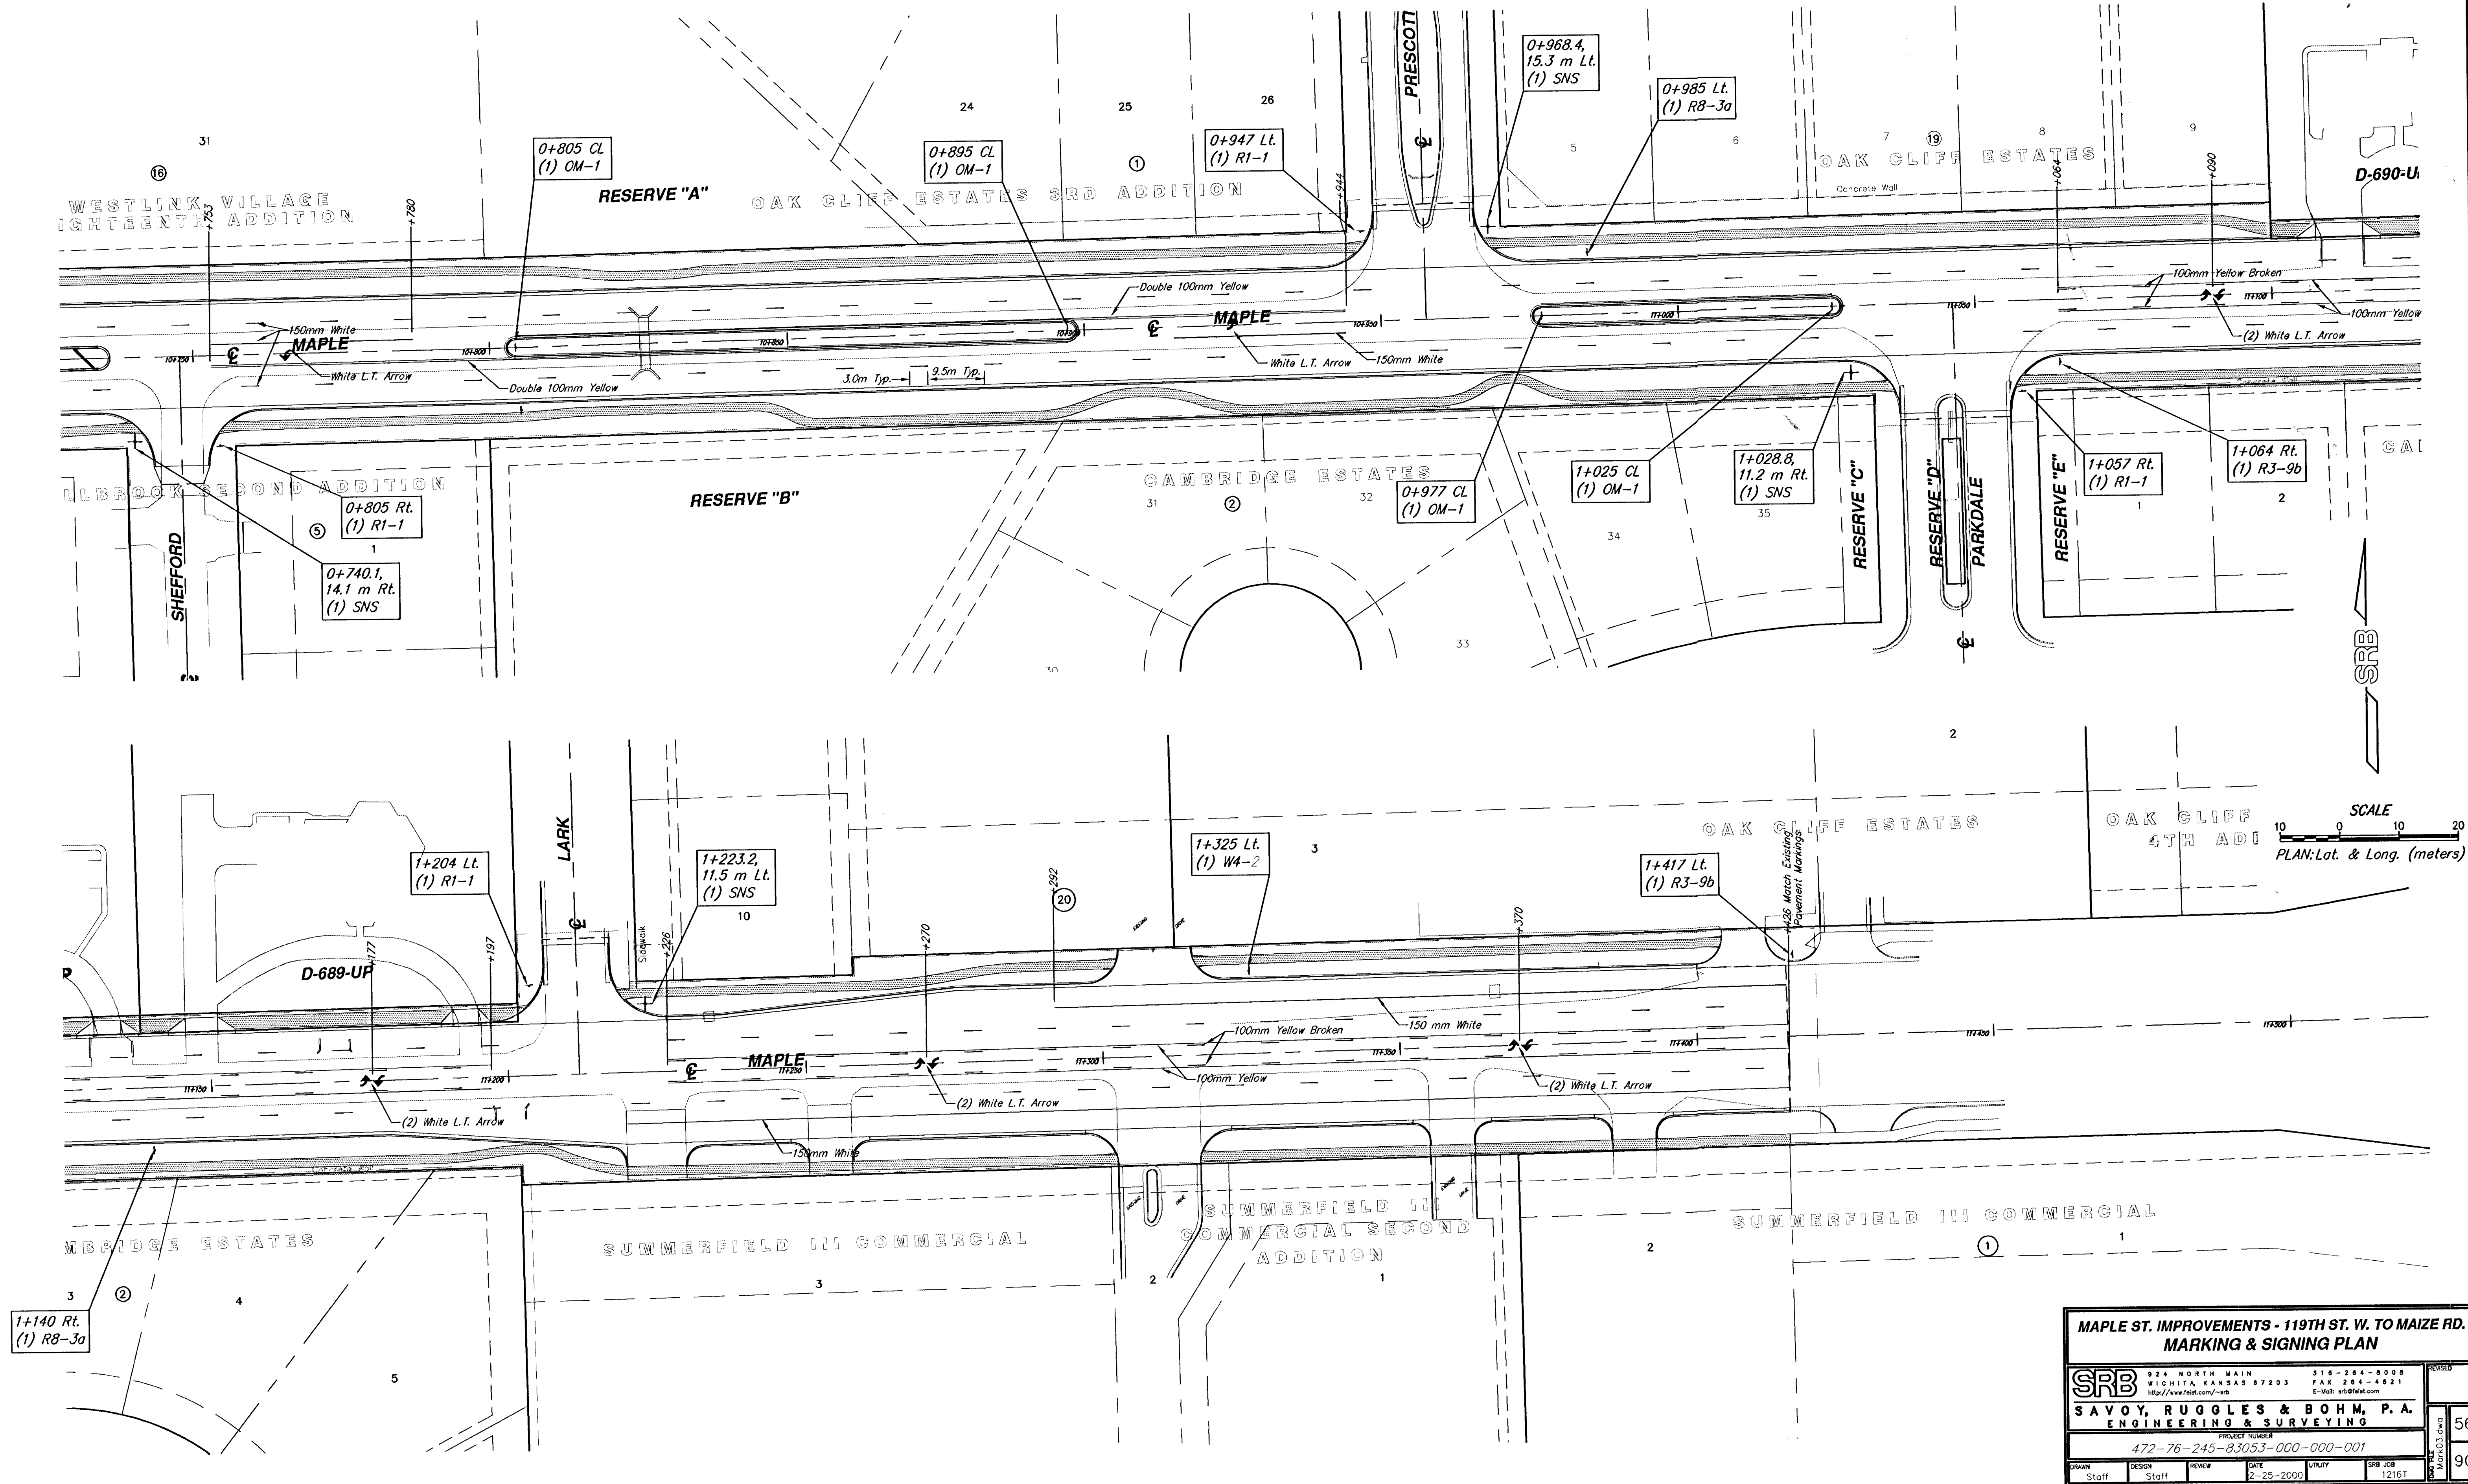

MAPLE ST. IMPROVEMENTS - 119TH ST. W. TO MAIZE RD.
MARKING & SIGNING PLAN

SRB	924 NORTH MAIN WICHITA, KANSAS 67203 http://www.srb.com/~srb	316-264-8008 FAX 316-264-4821 E-Mail: wdr@srb.com	REVISION
SAVOY, RUGGLES & BOHM, P.A. ENGINEERING & SURVEYING			56
PROJECT NUMBER 472-76-245-83053-000-000-001			90
DRAWN Staff	DESIGN Staff	REVIEW Staff	DATE 2-25-2000