


FHWA REGION NO.	STATE	PROJECT NUMBER	FISCAL YEAR	SHEET NUMBER	TOTAL SHEETS
7	KANSAS	87N-0127-01	1999	64	90

BY	DATE
REFERENCES NOTED	REFERENCES CHECKED

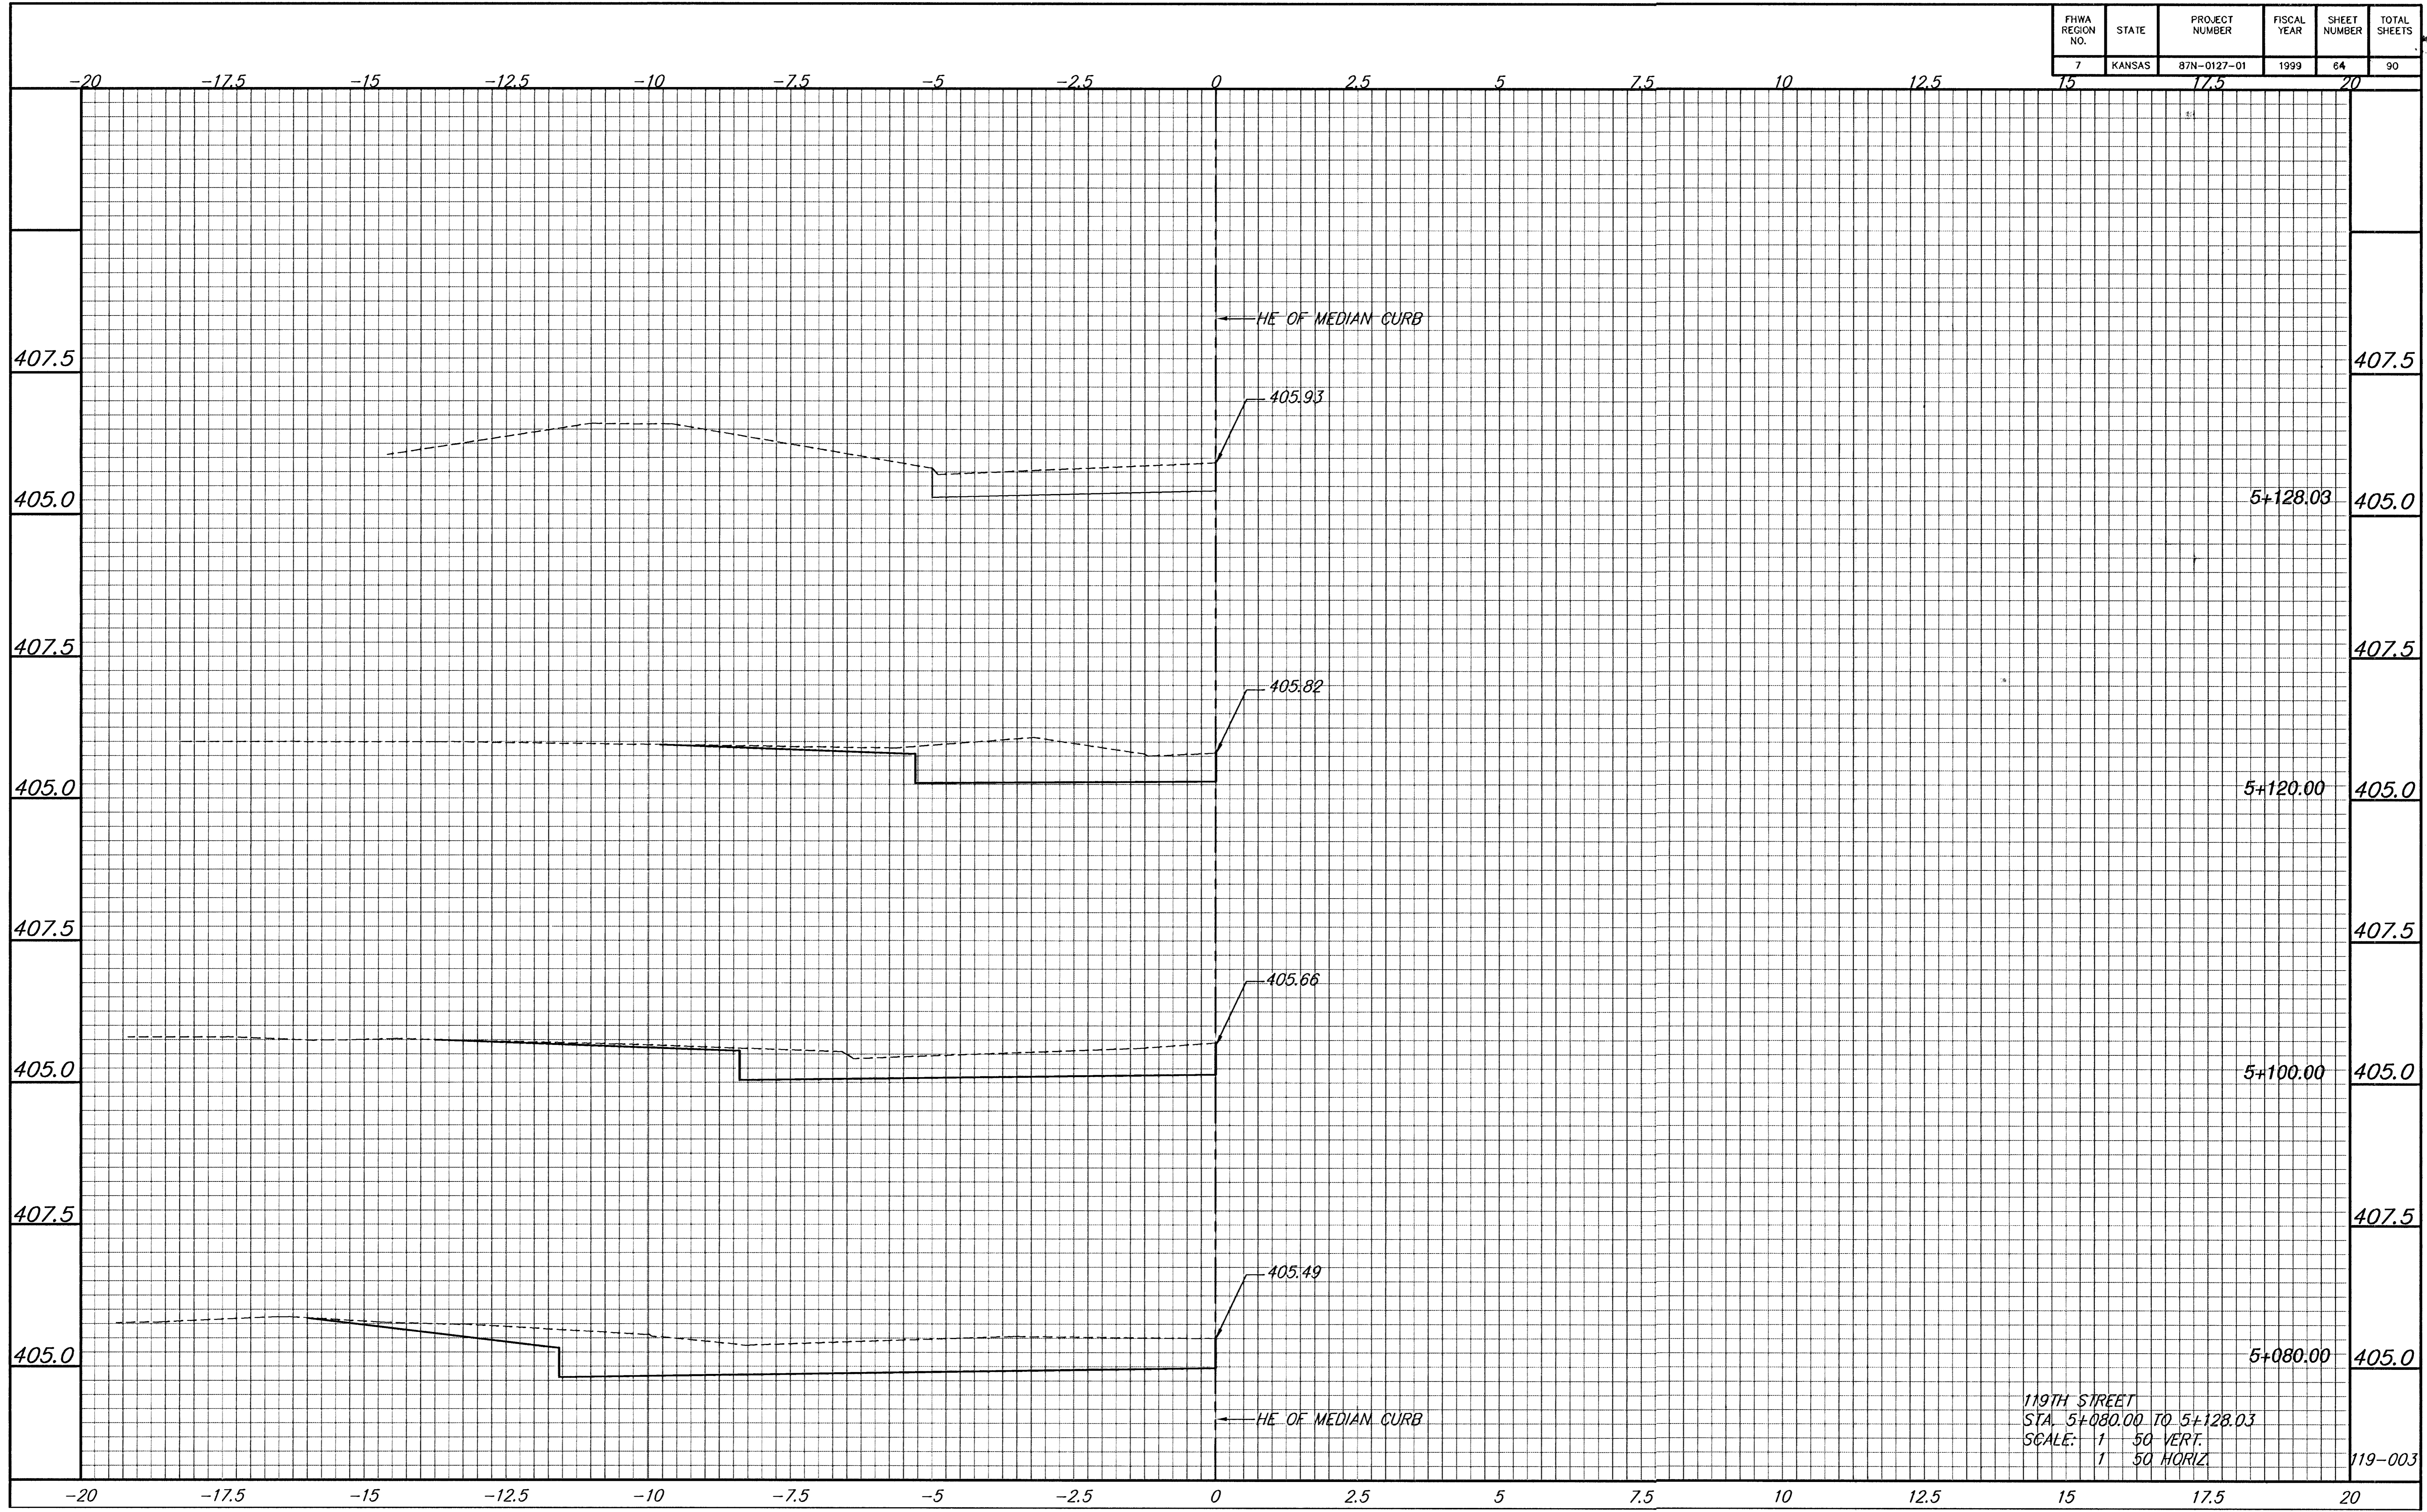

119TH STREET
 STA. 5+080.00 TO 5+128.03
 SCALE: 1" = 50' VERT.
 1" = 50' HORIZ.

119-003