


FHWA REGION NO.	STATE	PROJECT NUMBER	FISCAL YEAR	SHEET NUMBER	TOTAL SHEETS
7	KANSAS	87N-0127-01	1999	74	90

BY	DATE

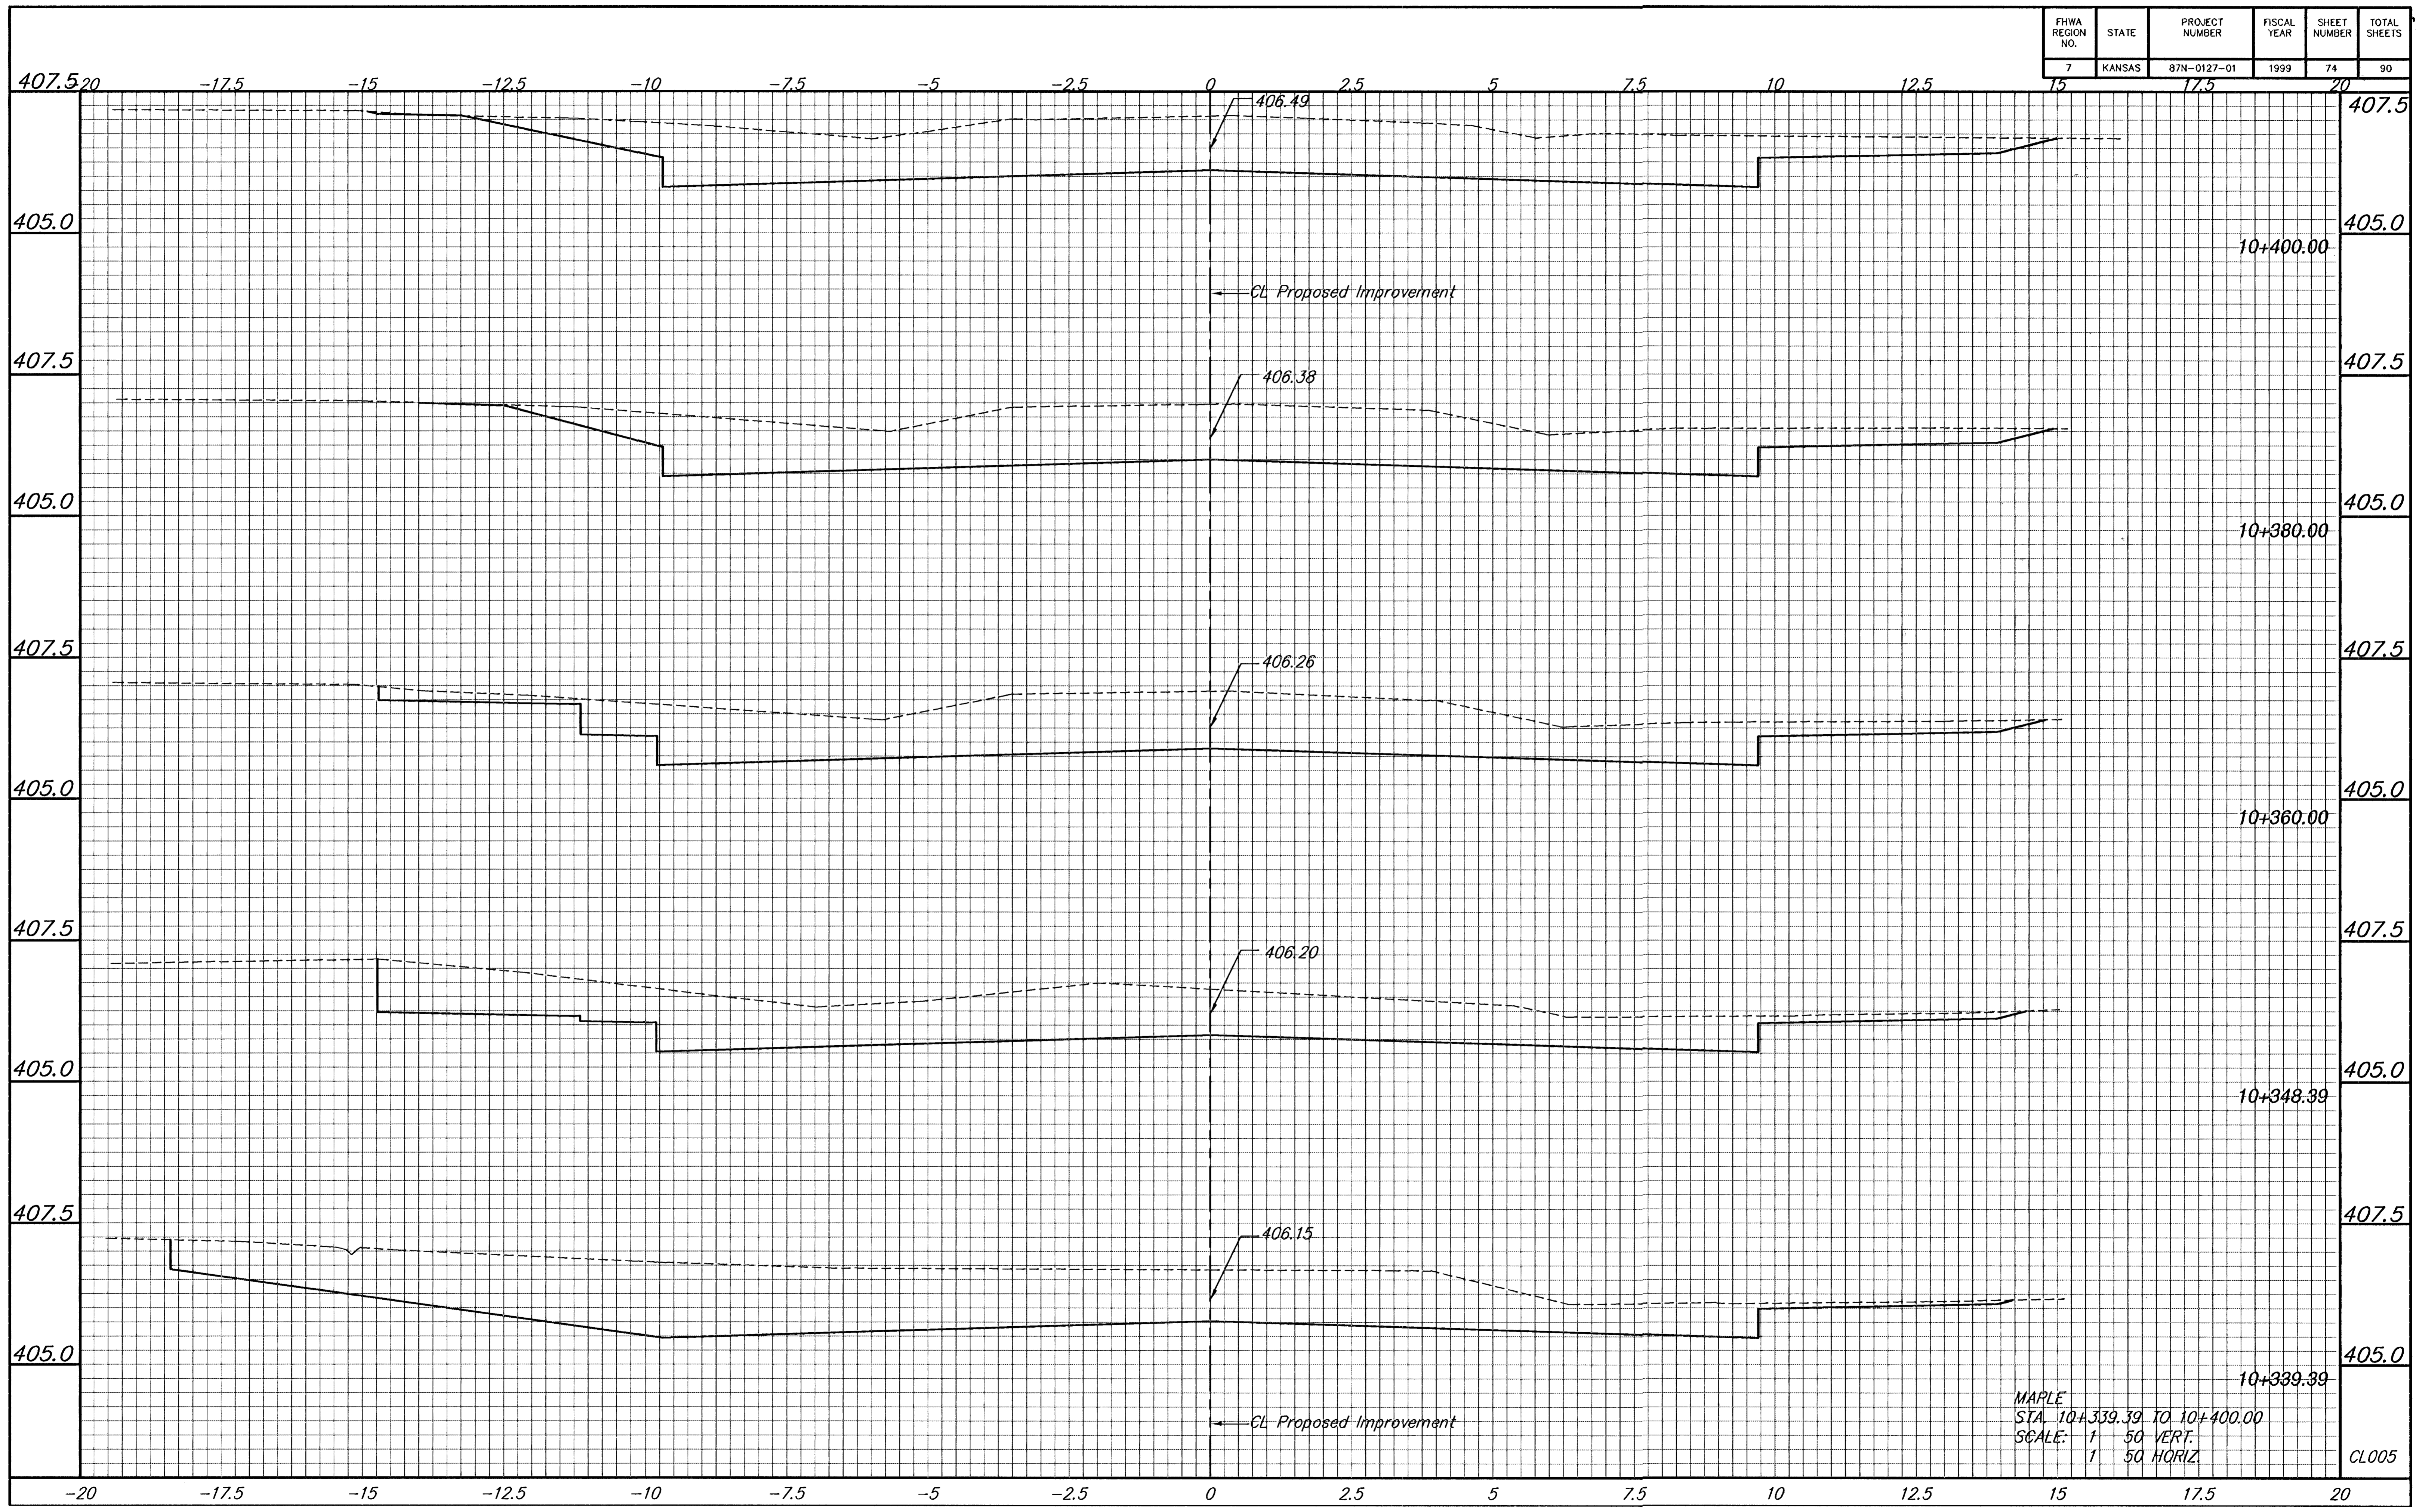

MAPLE
 STA. 10+339.39 TO 10+400.00
 SCALE: 1" = 50' VERT.
 1" = 50' HORIZ.

CL005