


FHWA REGION NO.	STATE	PROJECT NUMBER	FISCAL YEAR	SHEET NUMBER	TOTAL SHEETS
7	KANSAS	87N-0127-01	1999	76	90

BY	DATE
REFERENCES NOTED	
REFERENCES CHECKED	

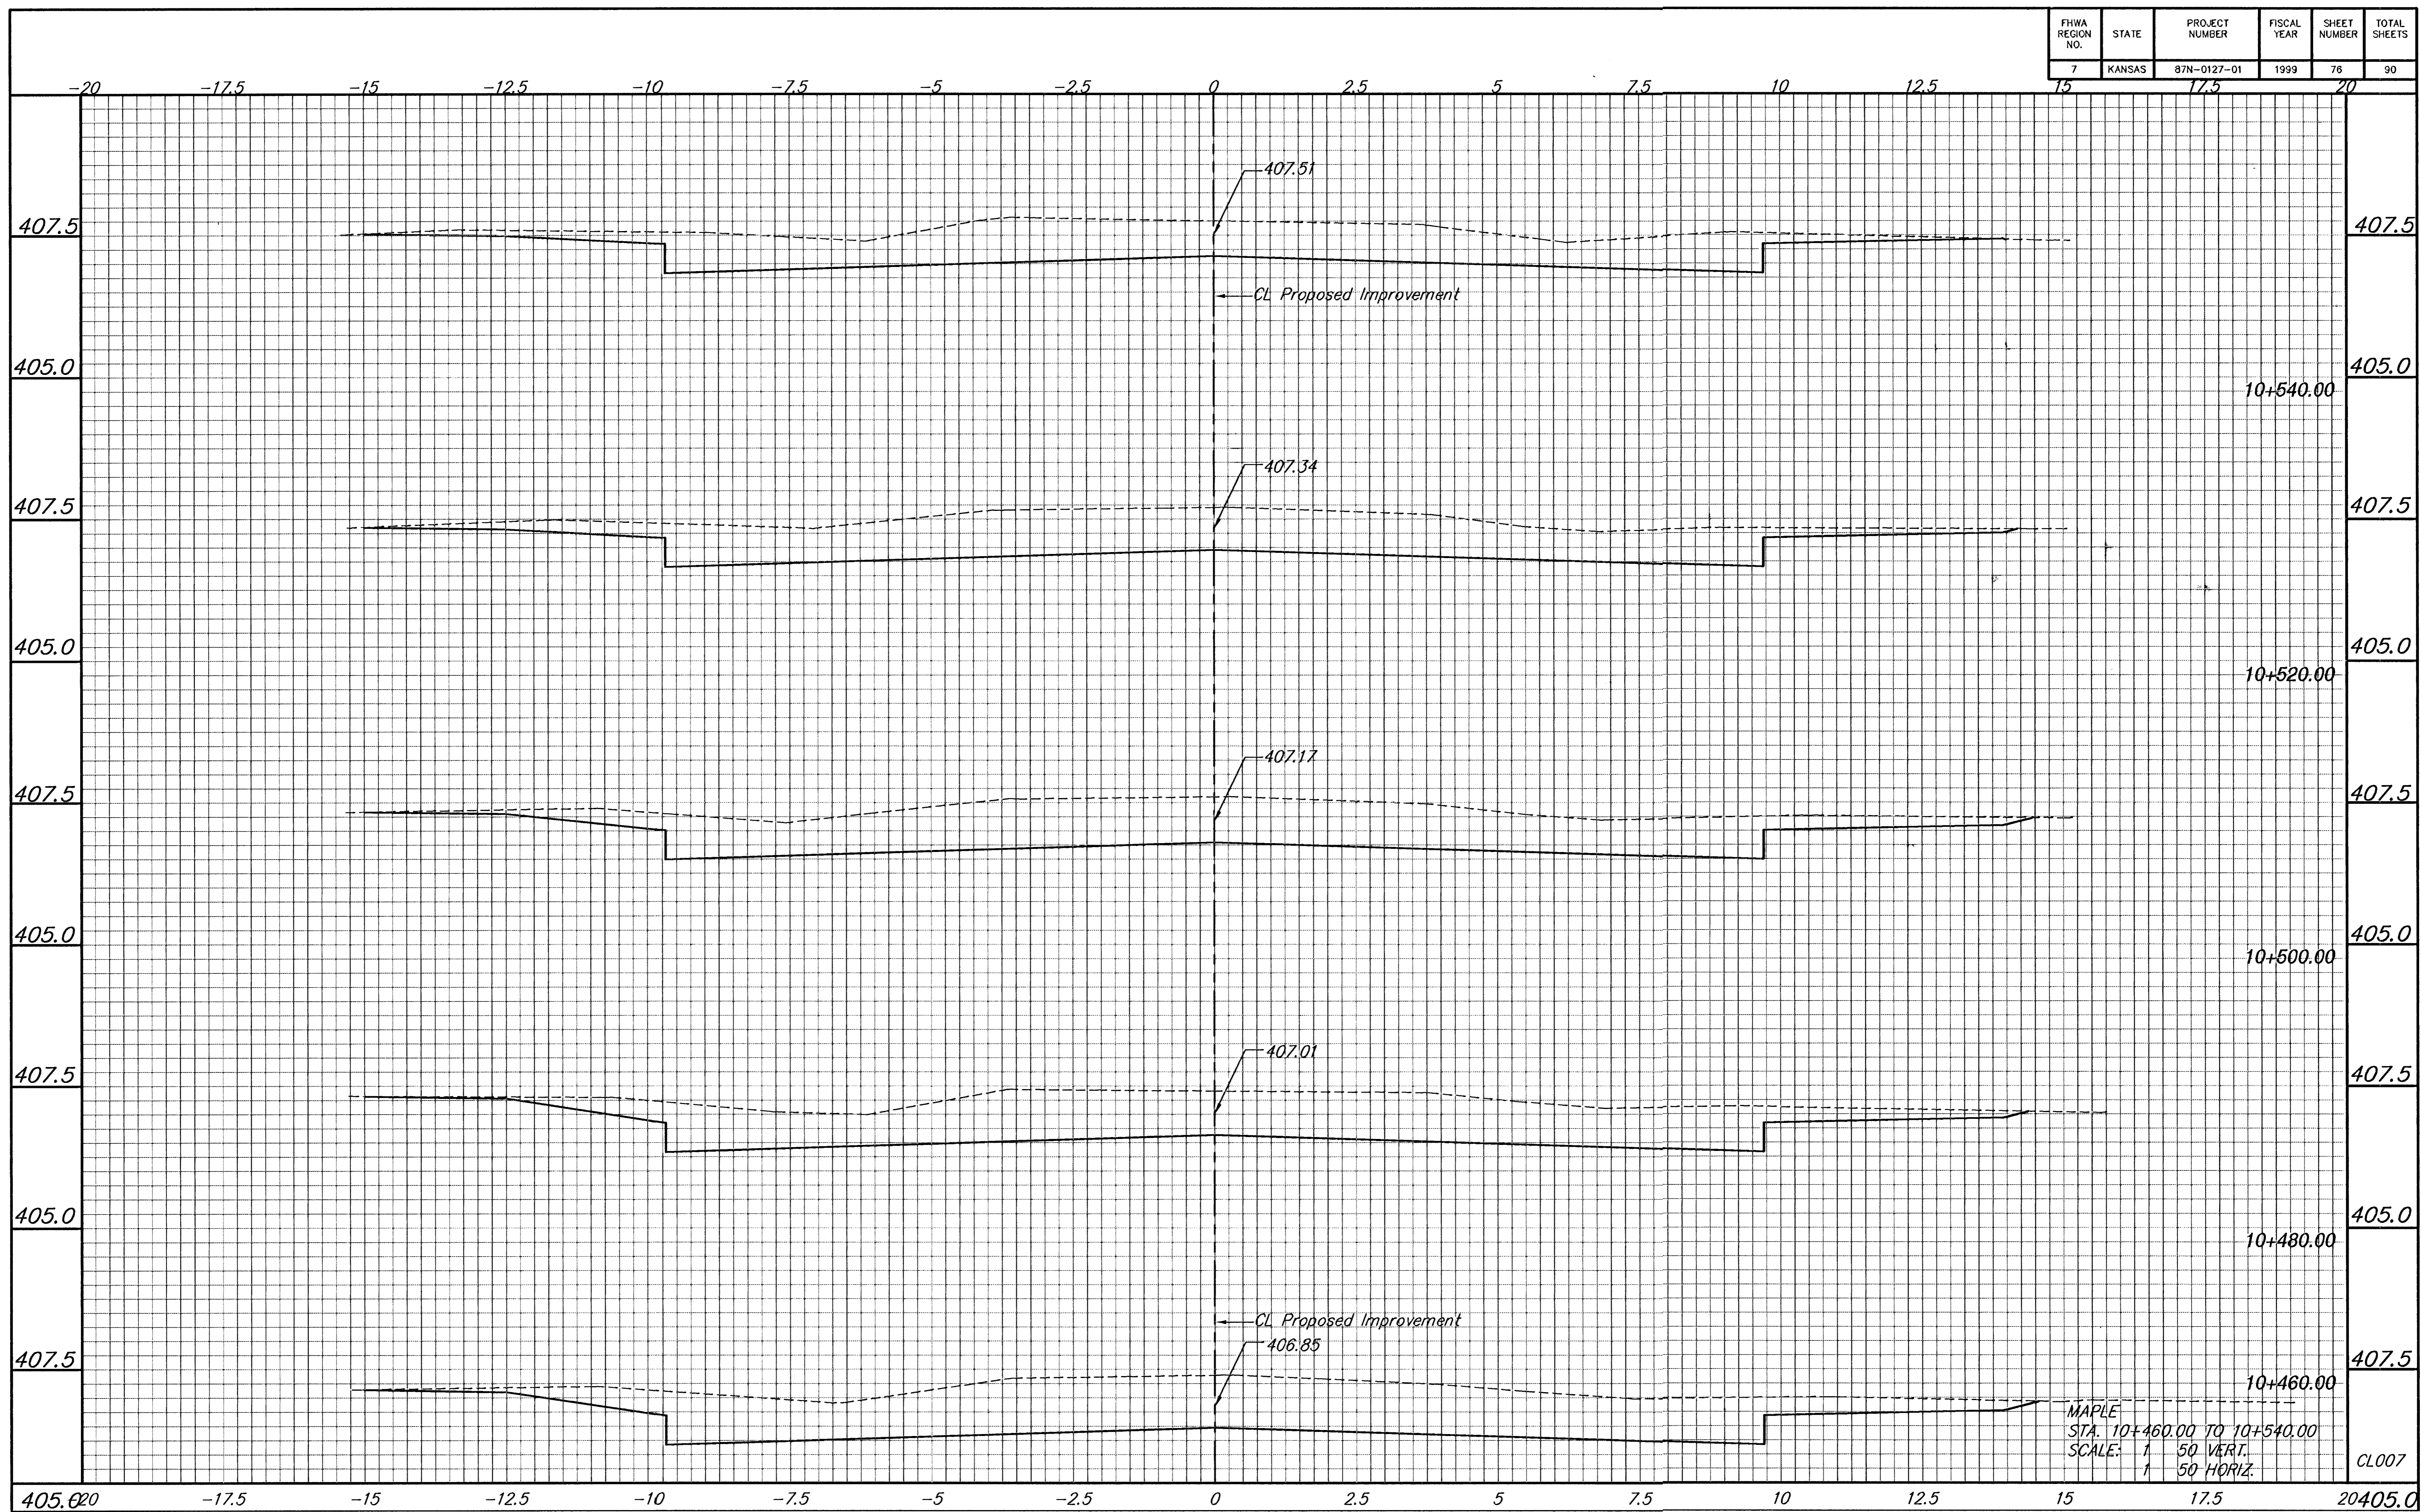

MAPLE  
 STA. 10+460.00 TO 10+540.00  
 SCALE: 1" = 50' VERT.  
 1" = 50' HORIZ.

CL007

405.000      -17.5      -15      -12.5      -10      -7.5      -5      -2.5      0      2.5      5      7.5      10      12.5      15      17.5      20