


FHWA REGION NO.	STATE	PROJECT NUMBER	FISCAL YEAR	SHEET NUMBER	TOTAL SHEETS
7	KANSAS	87N-0127-01	1999	77	90

BY	DATE
REFERENCES NOTED	REFERENCES CHECKED

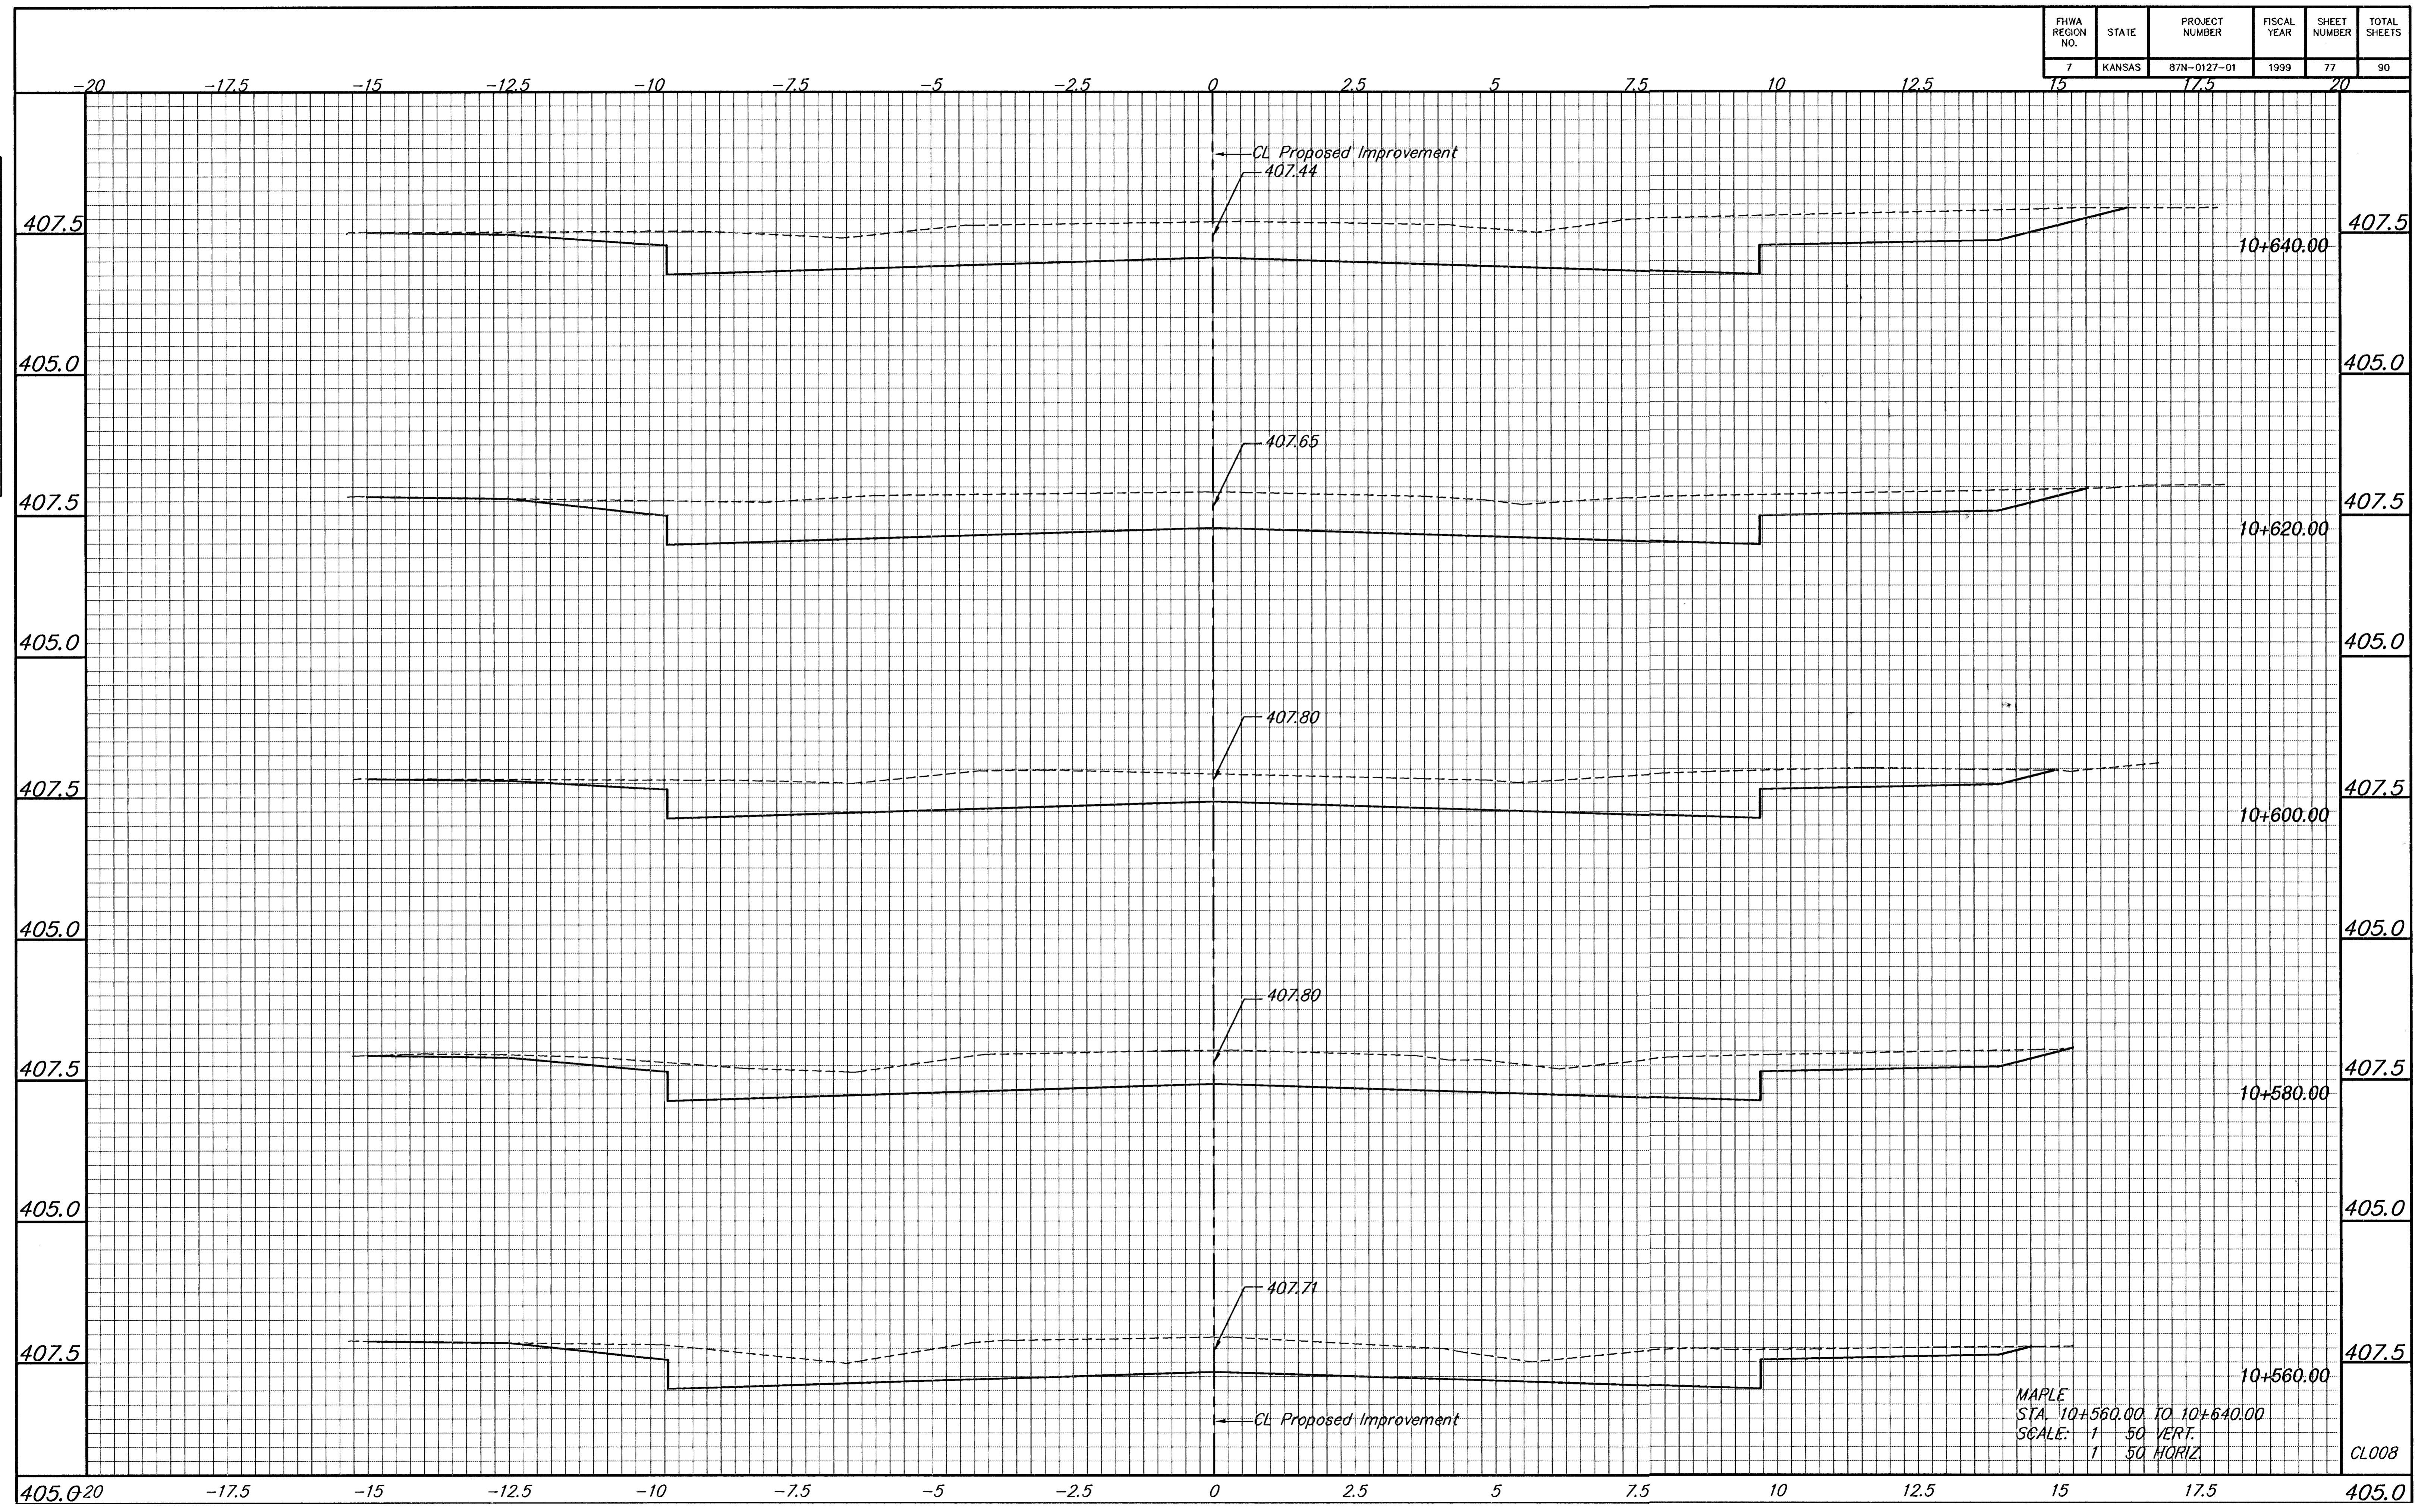

MAPLE
 STA. 10+560.00 TO 10+640.00
 SCALE: 1/50 VERT.
 1/50 HORIZ.

CL008