


FHWA REGION NO.	STATE	PROJECT NUMBER	FISCAL YEAR	SHEET NUMBER	TOTAL SHEETS
7	KANSAS	87N-0127-01	1999	83	90

BY	DATE
REFERENCES NOTED	REFERENCES CHECKED

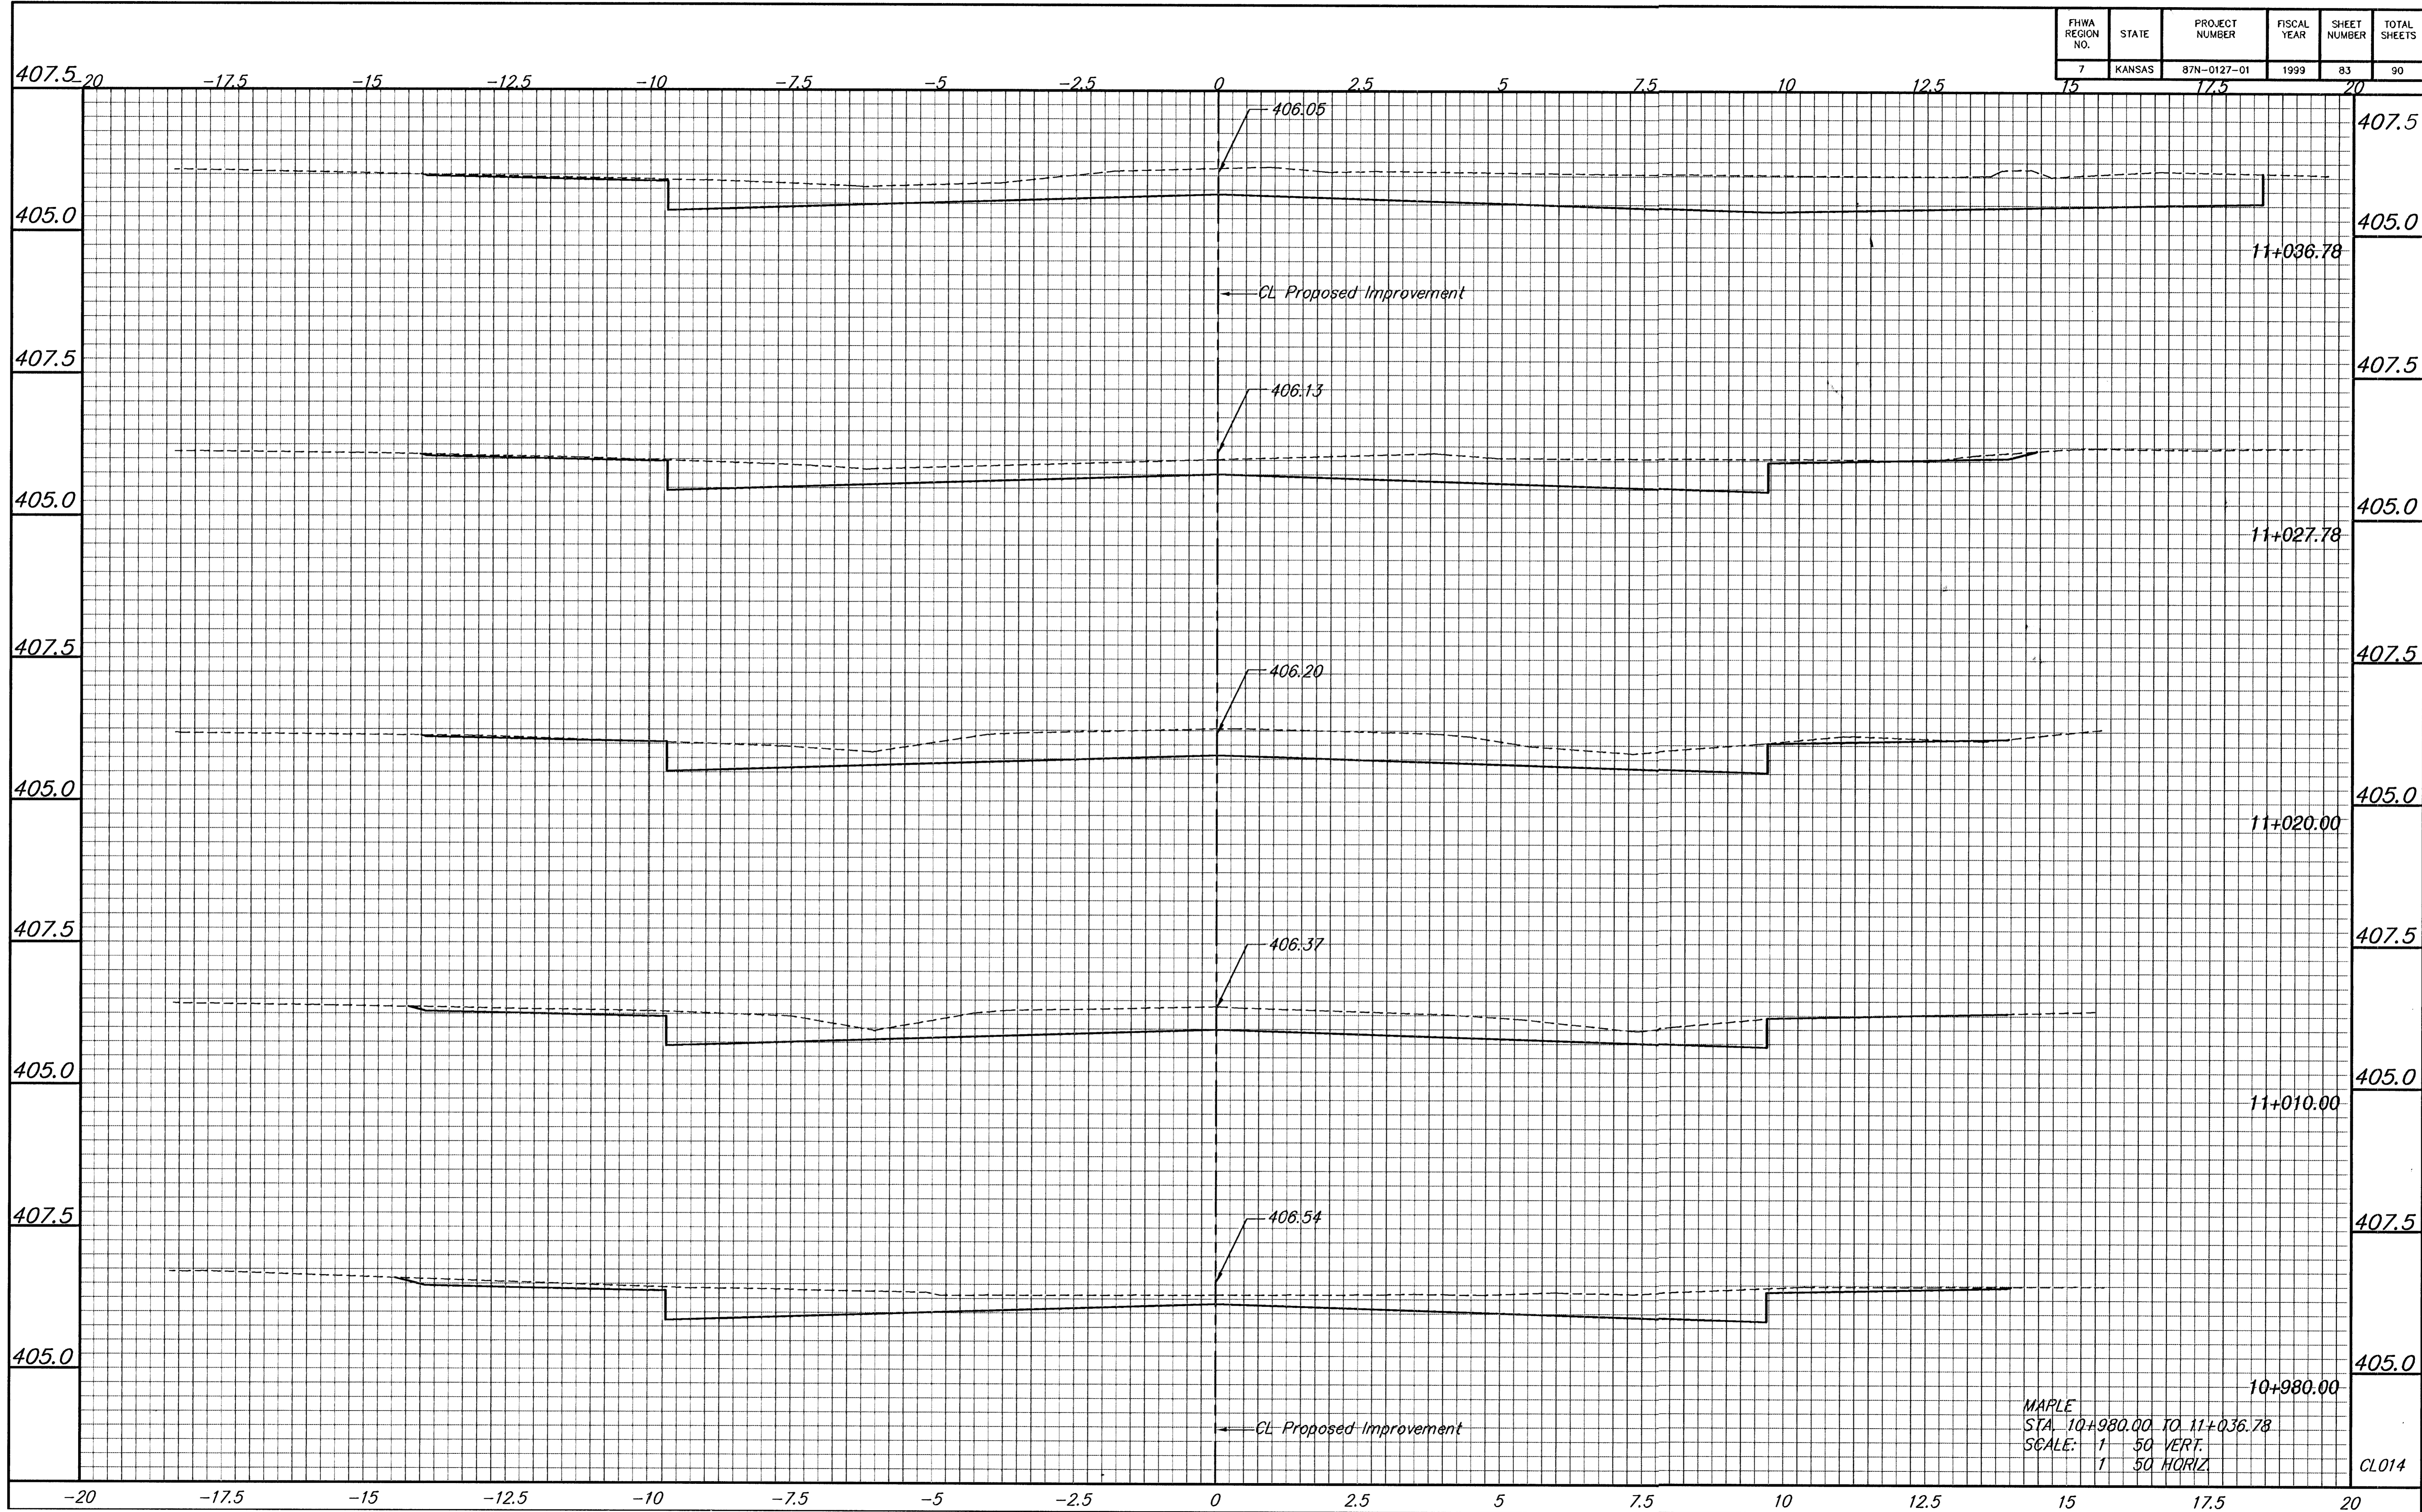

MAPLE
 STA. 10+980.00 TO 11+036.78
 SCALE: 1" = 50' VERT.
 1" = 50' HORIZ.

CL014