


FHWA REGION NO.	STATE	PROJECT NUMBER	FISCAL YEAR	SHEET NUMBER	TOTAL SHEETS
7	KANSAS	87N-0127-01	1999	84	90

BY	DATE
REFERENCES NOTED	
REFERENCES CHECKED	

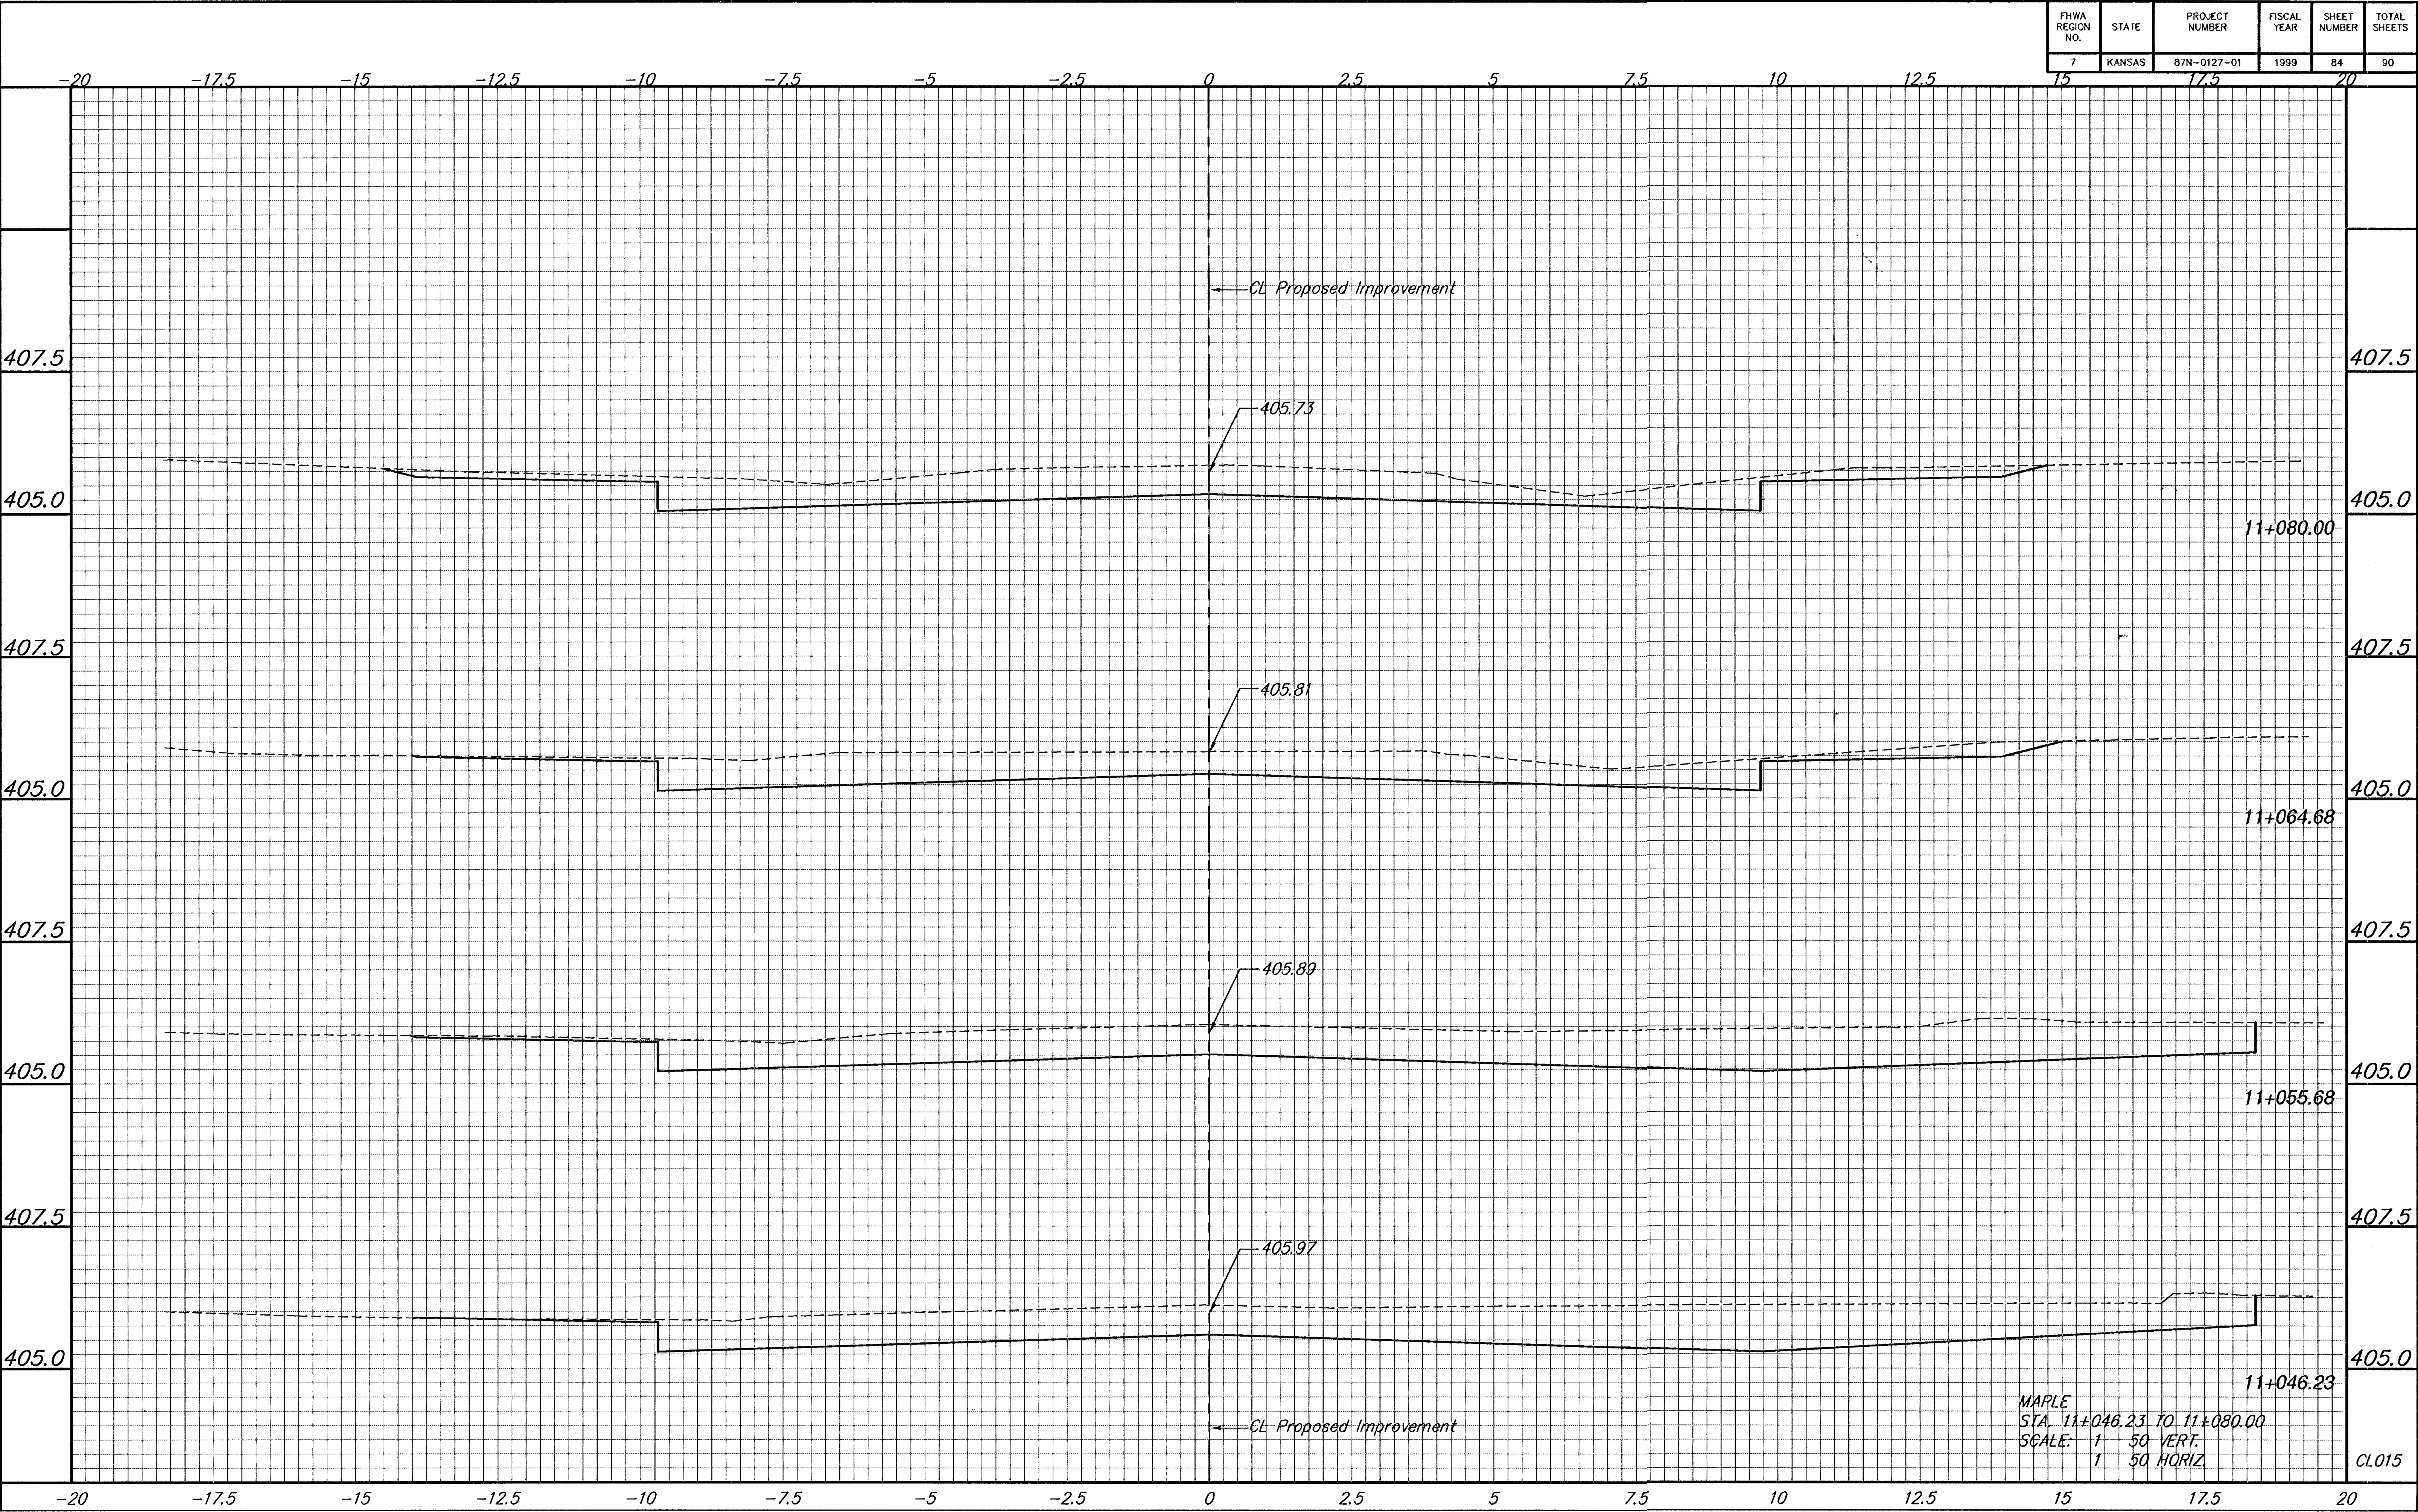

MAPLE
STA 11+046.23 TO 11+080.00
SCALE: 1" = 50' VERT.
1" = 50' HORIZ.

CL015