


FHWA REGION NO.	STATE	PROJECT NUMBER	FISCAL YEAR	SHEET NUMBER	TOTAL SHEETS
7	KANSAS	87N-0127-01	1999	88	90

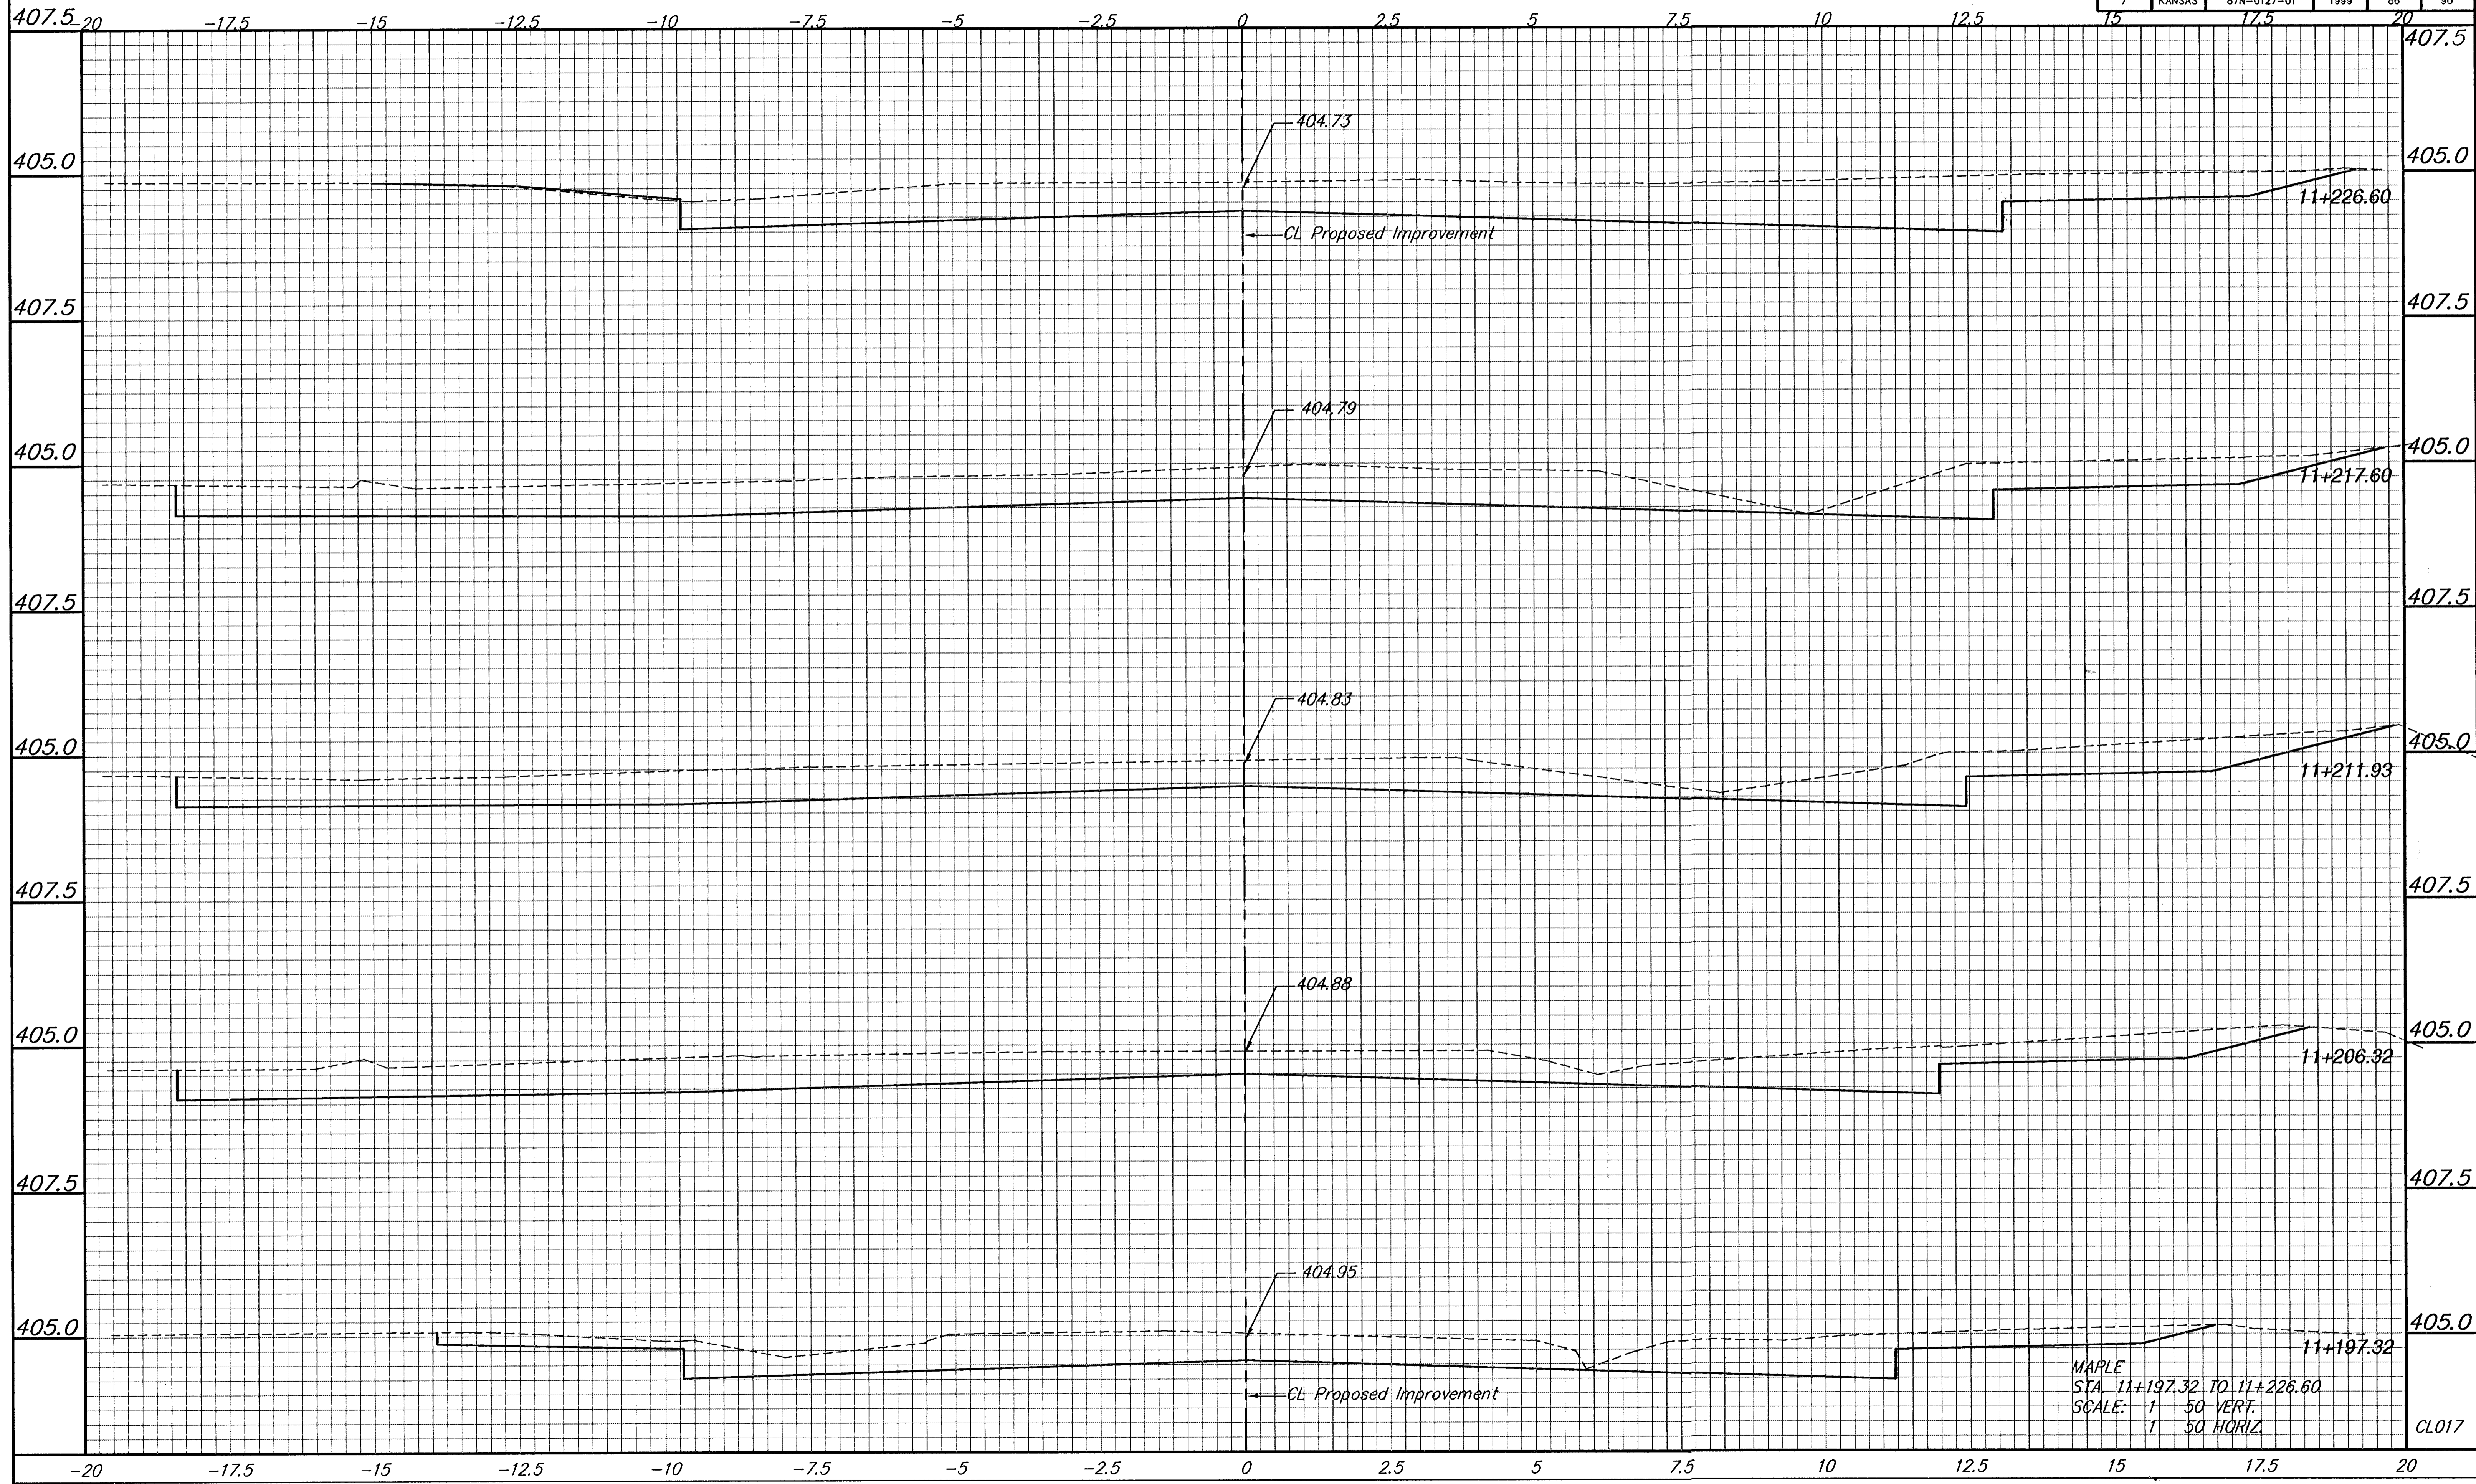

BY	DATE

REFERENCES NOTED
REFERENCES CHECKED

MAPLE  
 STA. 11+197.32 TO 11+226.60  
 SCALE: 1" = 50' VERT.  
 1" = 50' HORIZ.  
 CL017