


FHWA REGION NO.	STATE	PROJECT NUMBER	FISCAL YEAR	SHEET NUMBER	TOTAL SHEETS
7	KANSAS	87N-0127-01	1999	87	90

BY	DATE

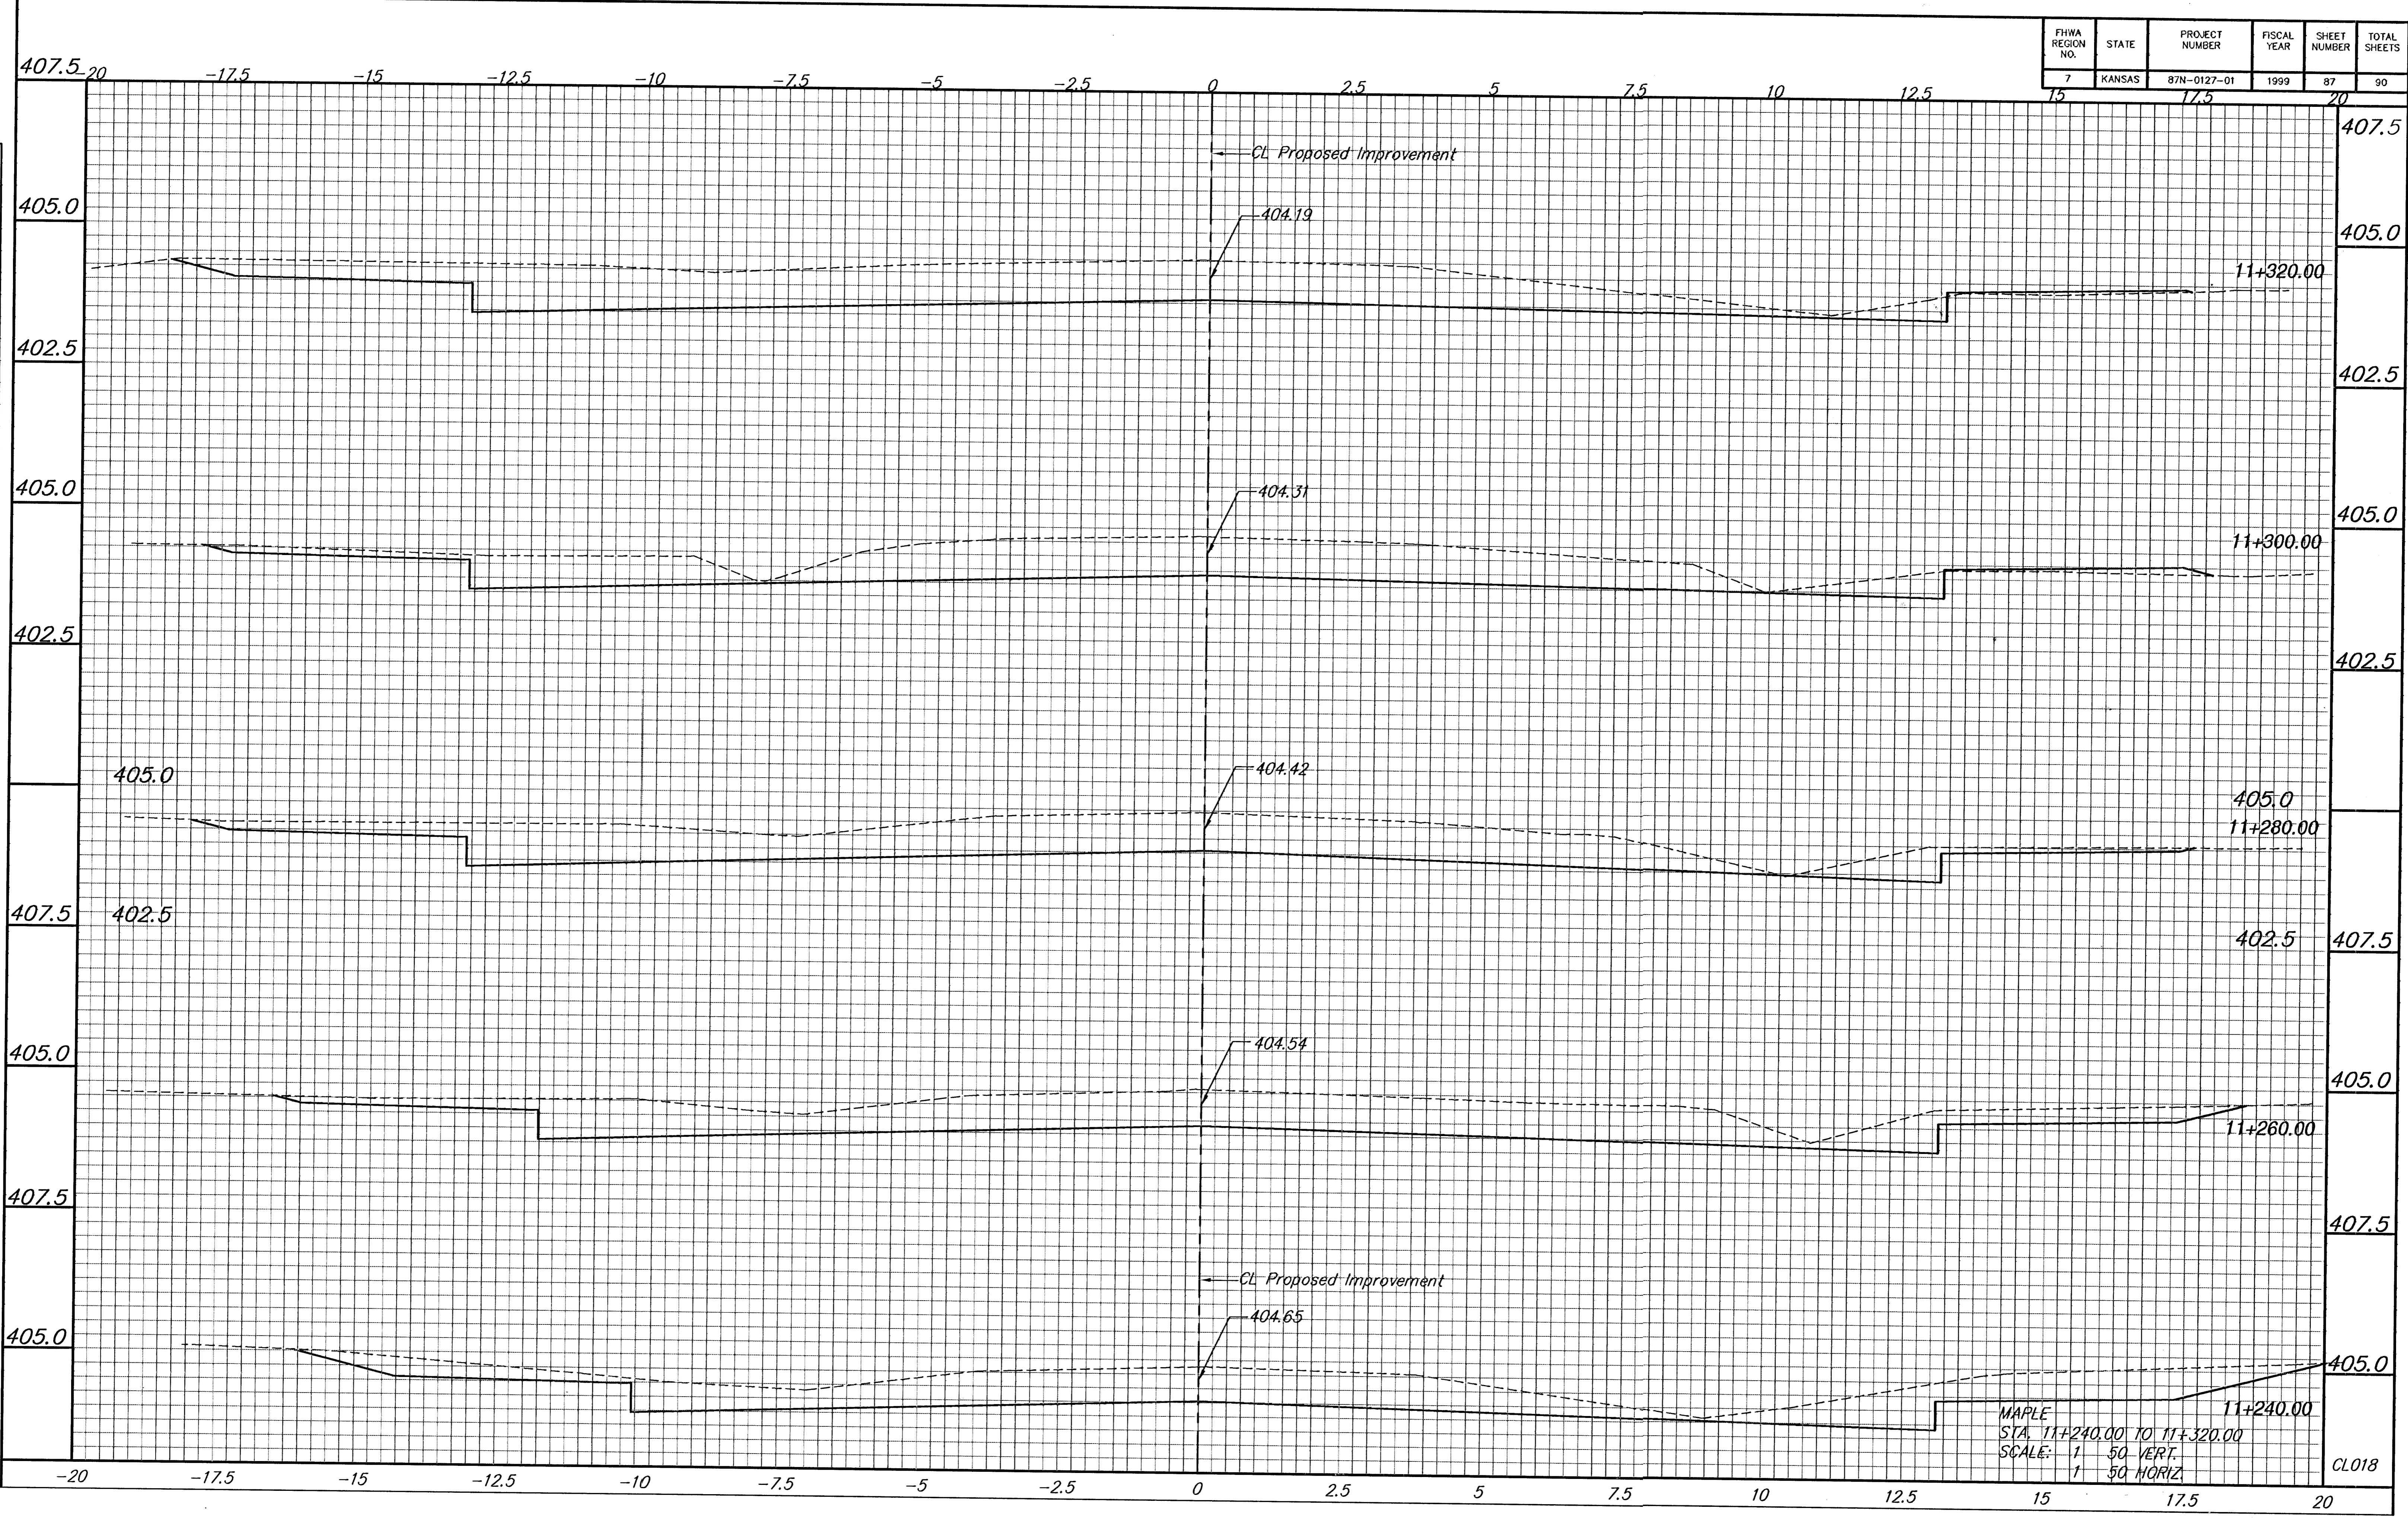

MAPLE
 STA. 11+240.00 TO 11+320.00
 SCALE: 1/50 VERT.
 1/50 HORIZ.

CL018