


FHWA REGION NO.	STATE	PROJECT NUMBER	FISCAL YEAR	SHEET NUMBER	TOTAL SHEETS
7	KANSAS	87H-0127-01	1999	88	90

BY	DATE

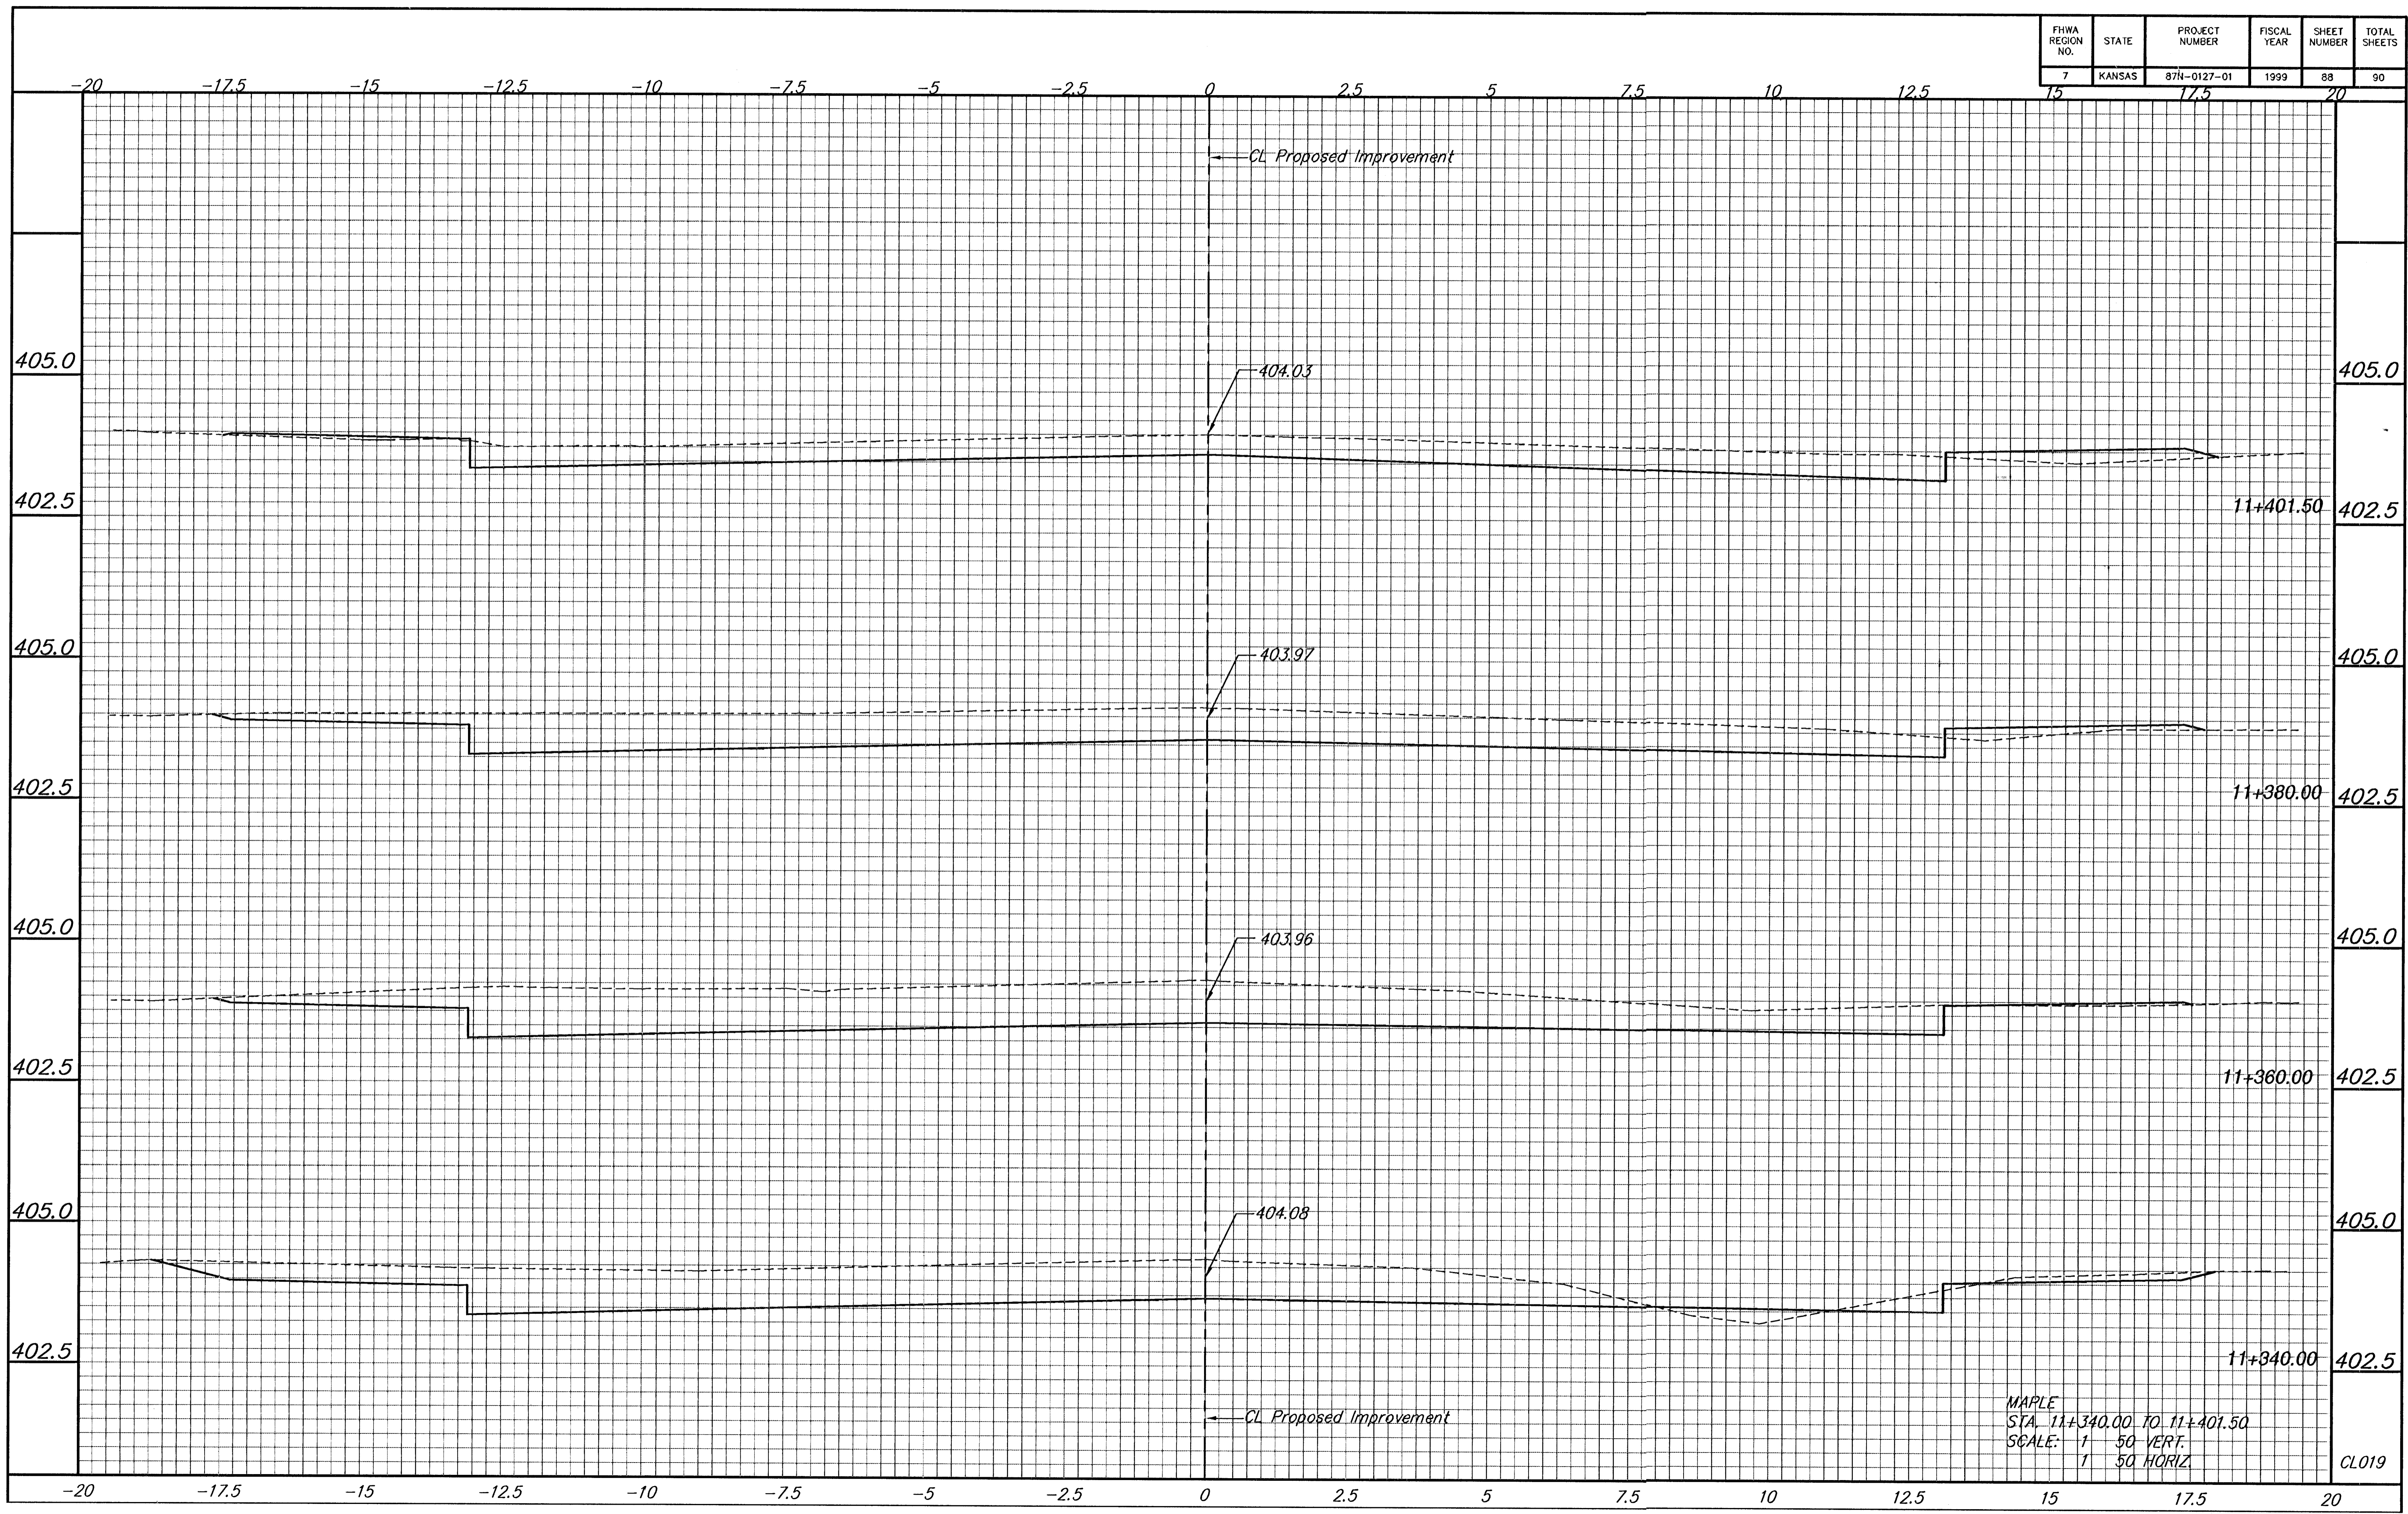

MAPLE
 STA. 11+340.00 TO 11+401.50
 SCALE: 1" = 50' VERT.
 1" = 50' HORIZ

CL019