


FHWA REGION NO.	STATE	PROJECT NUMBER	FISCAL YEAR	SHEET NUMBER	TOTAL SHEETS
7	KANSAS	87N-0127-01	1999	89	90

BY	DATE
REFERENCES NOTED	
REFERENCES CHECKED	

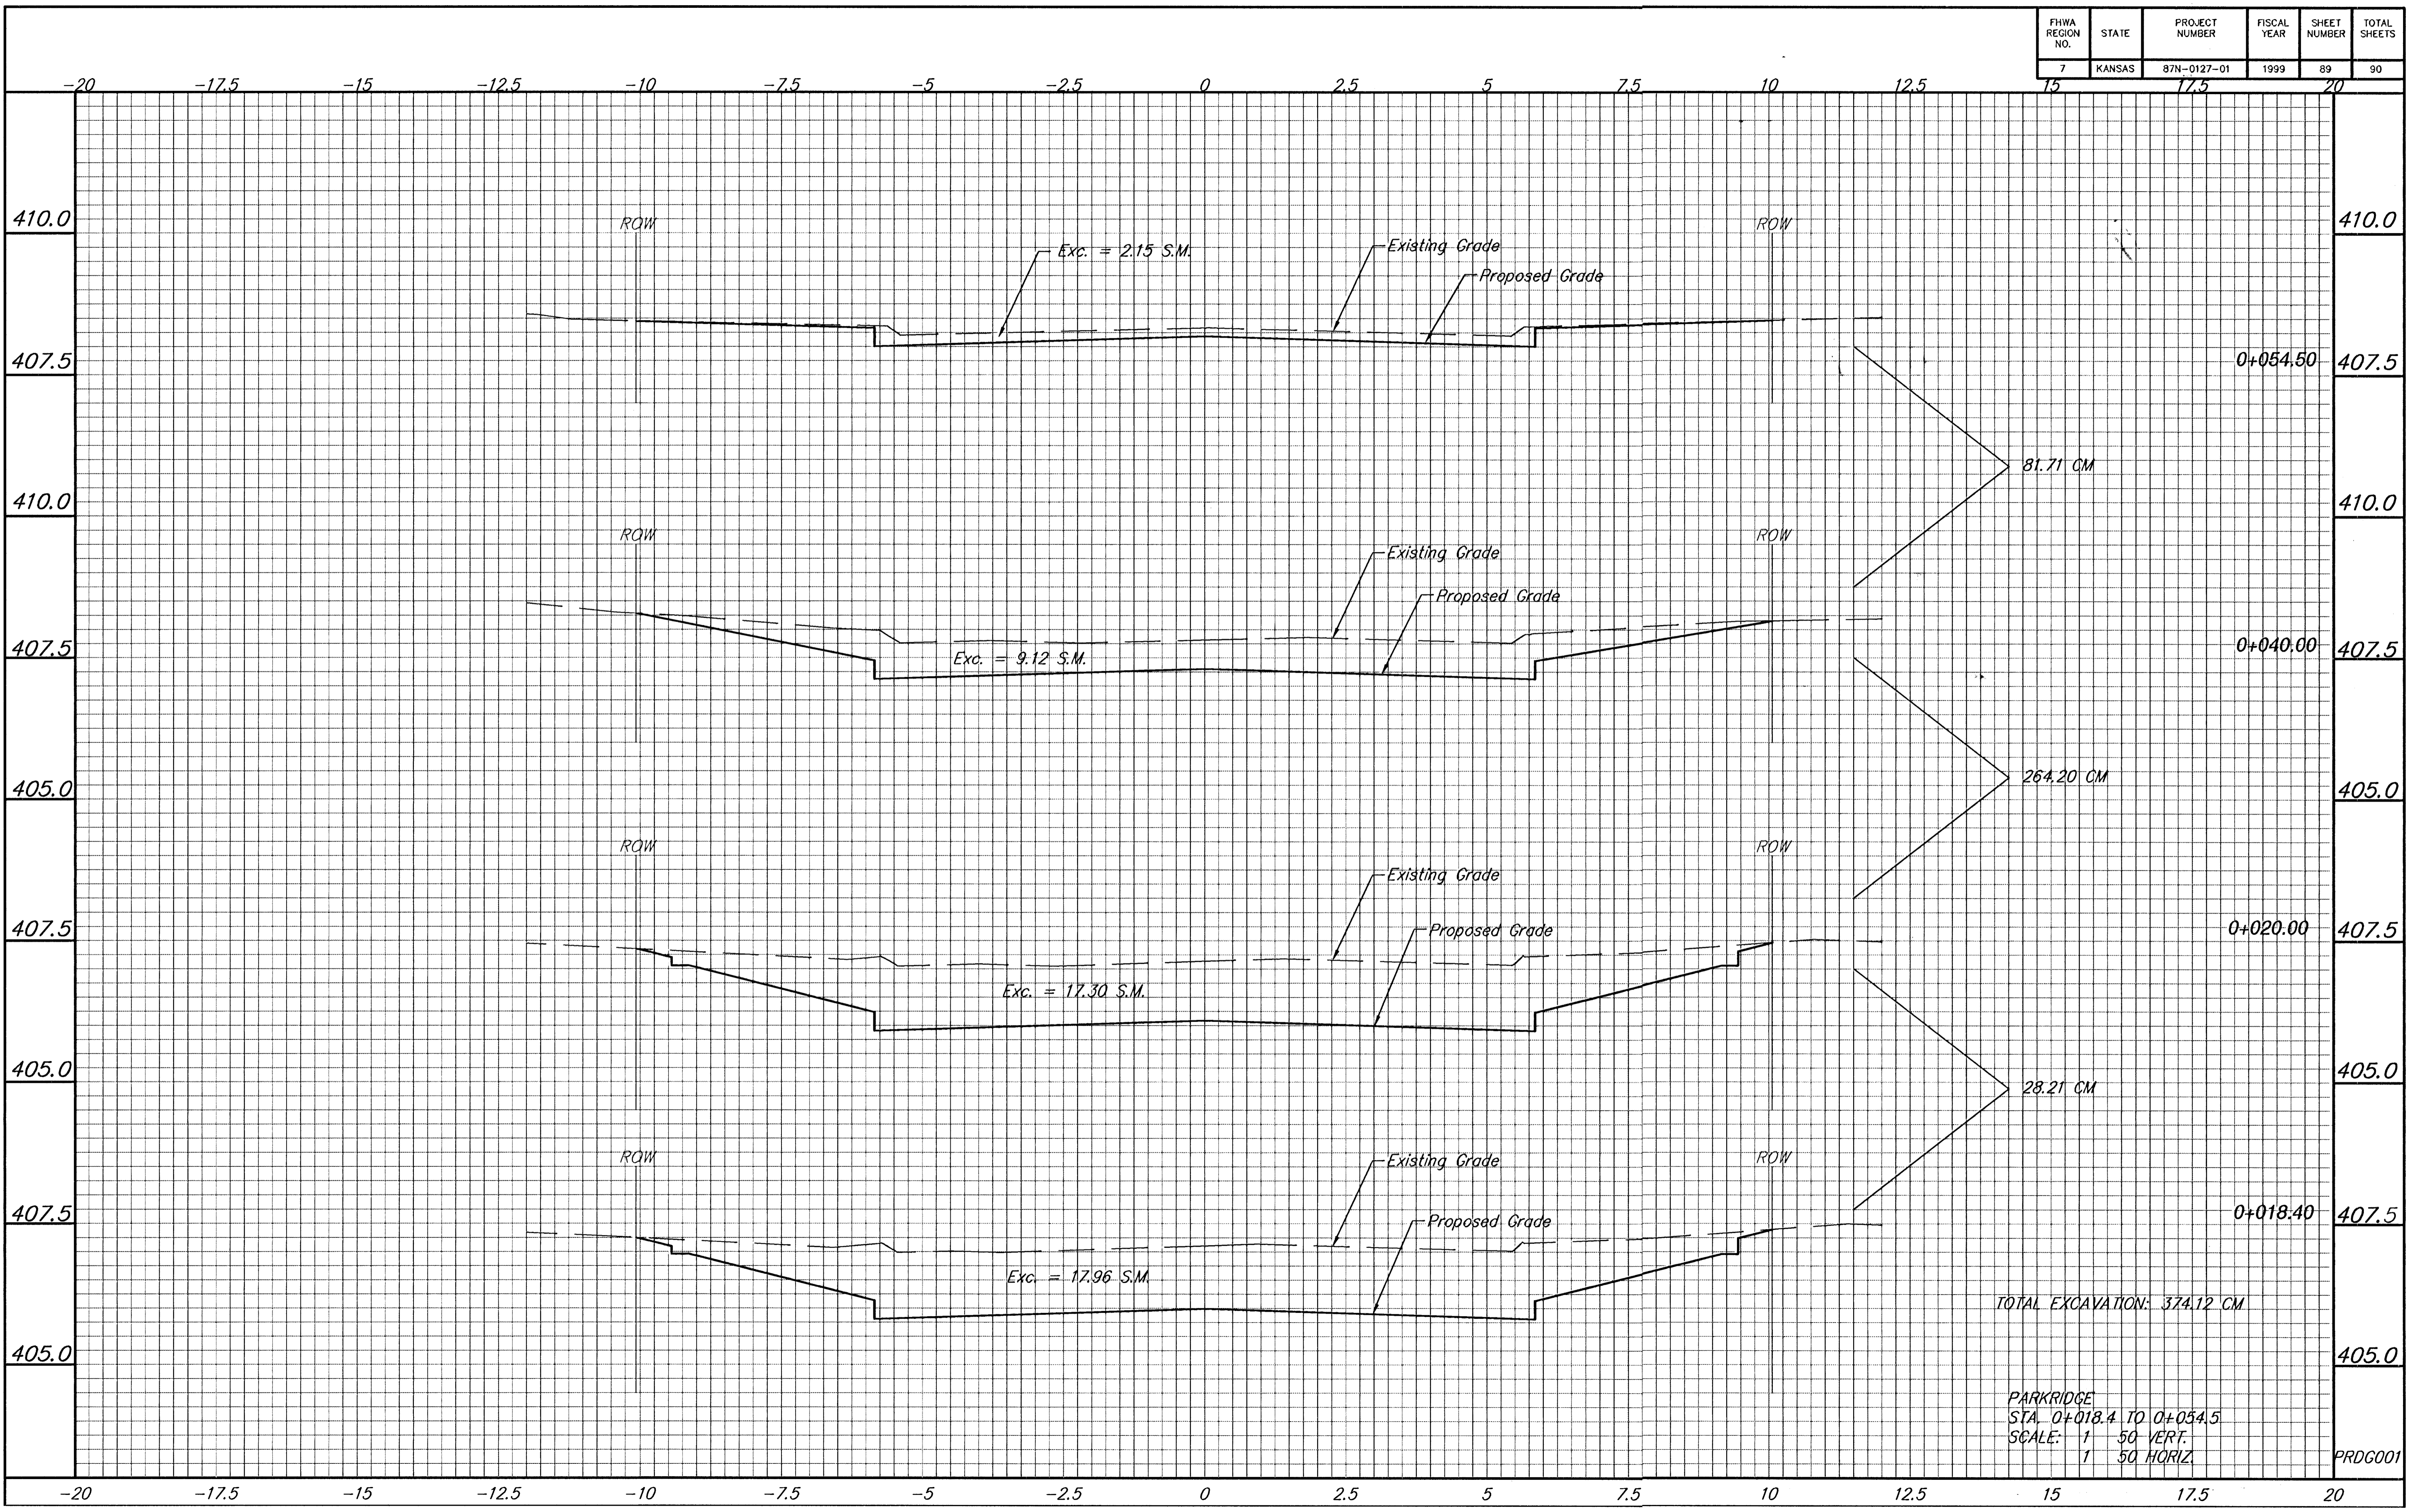

TOTAL EXCAVATION: 374.12 CM

PARKRIDGE
 STA. 0+018.4 TO 0+054.5
 SCALE: 1" = 50' VERT.
 1" = 50' HORIZ.

PRDG001