



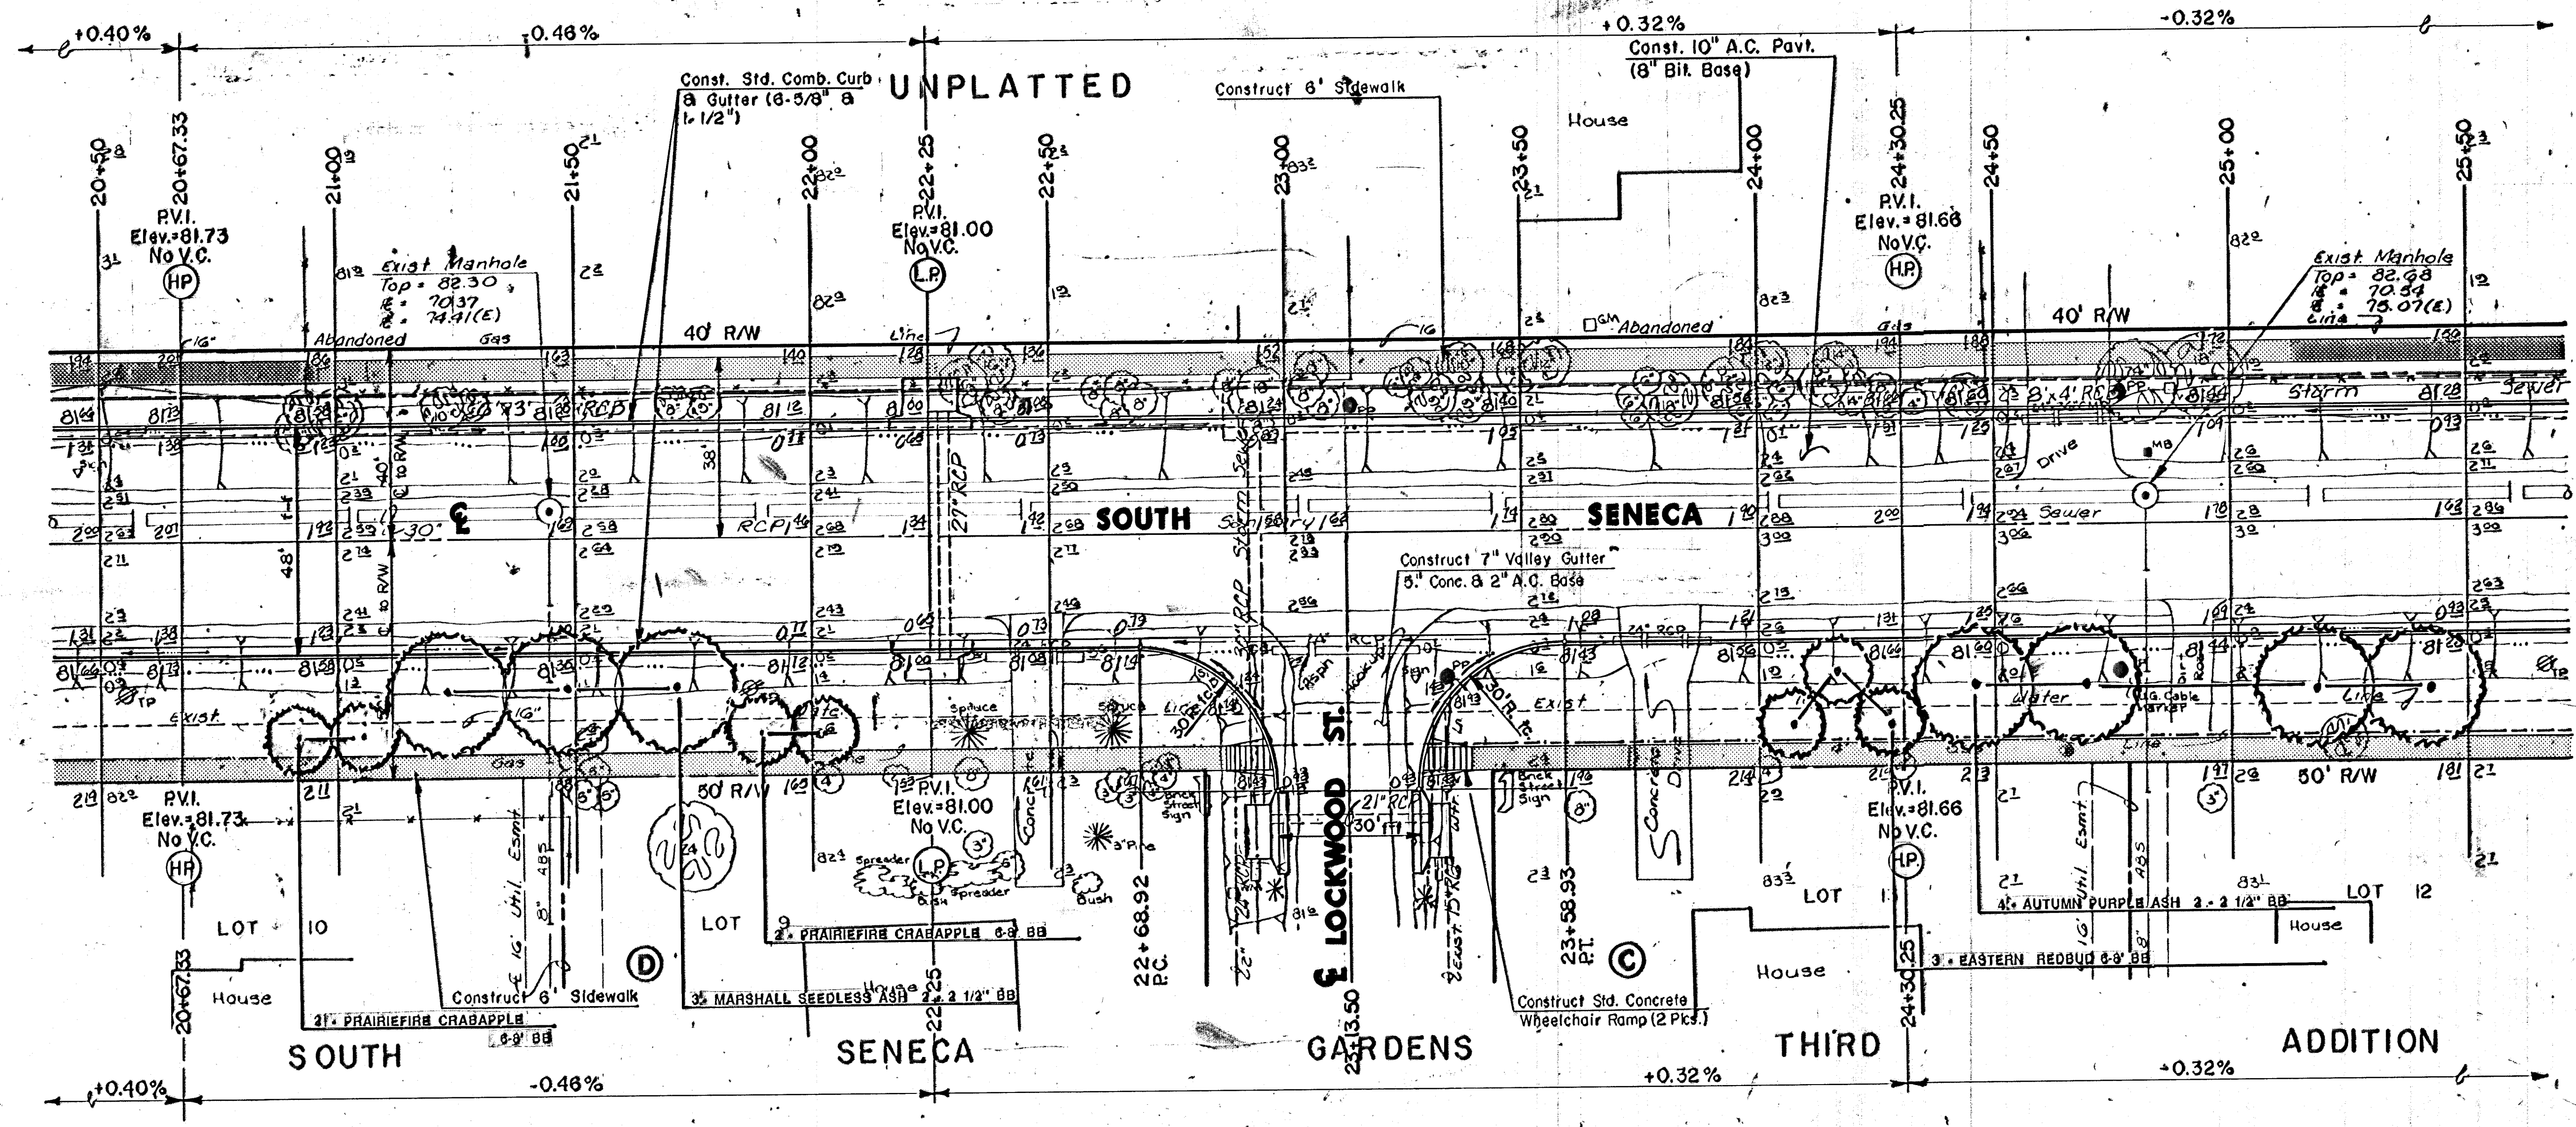

* Side Street Inlet Hookups are Future Construction and not a part of this project unless specifically stated.

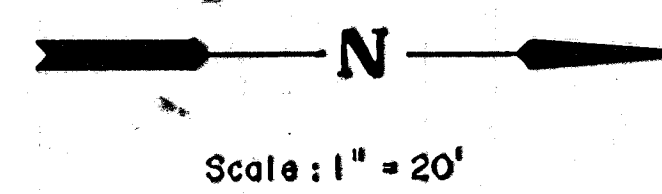

SOUTH SENECA IMPROVEMENTS

PAVING PLAN
55TH ST. SO. TO 48TH ST. SO.

MID KANSAS ENGINEERING CONSULTANTS PA
3501 N. 48th St. • Overland Park, KS 66210
Phone: 646-6666

4
9