
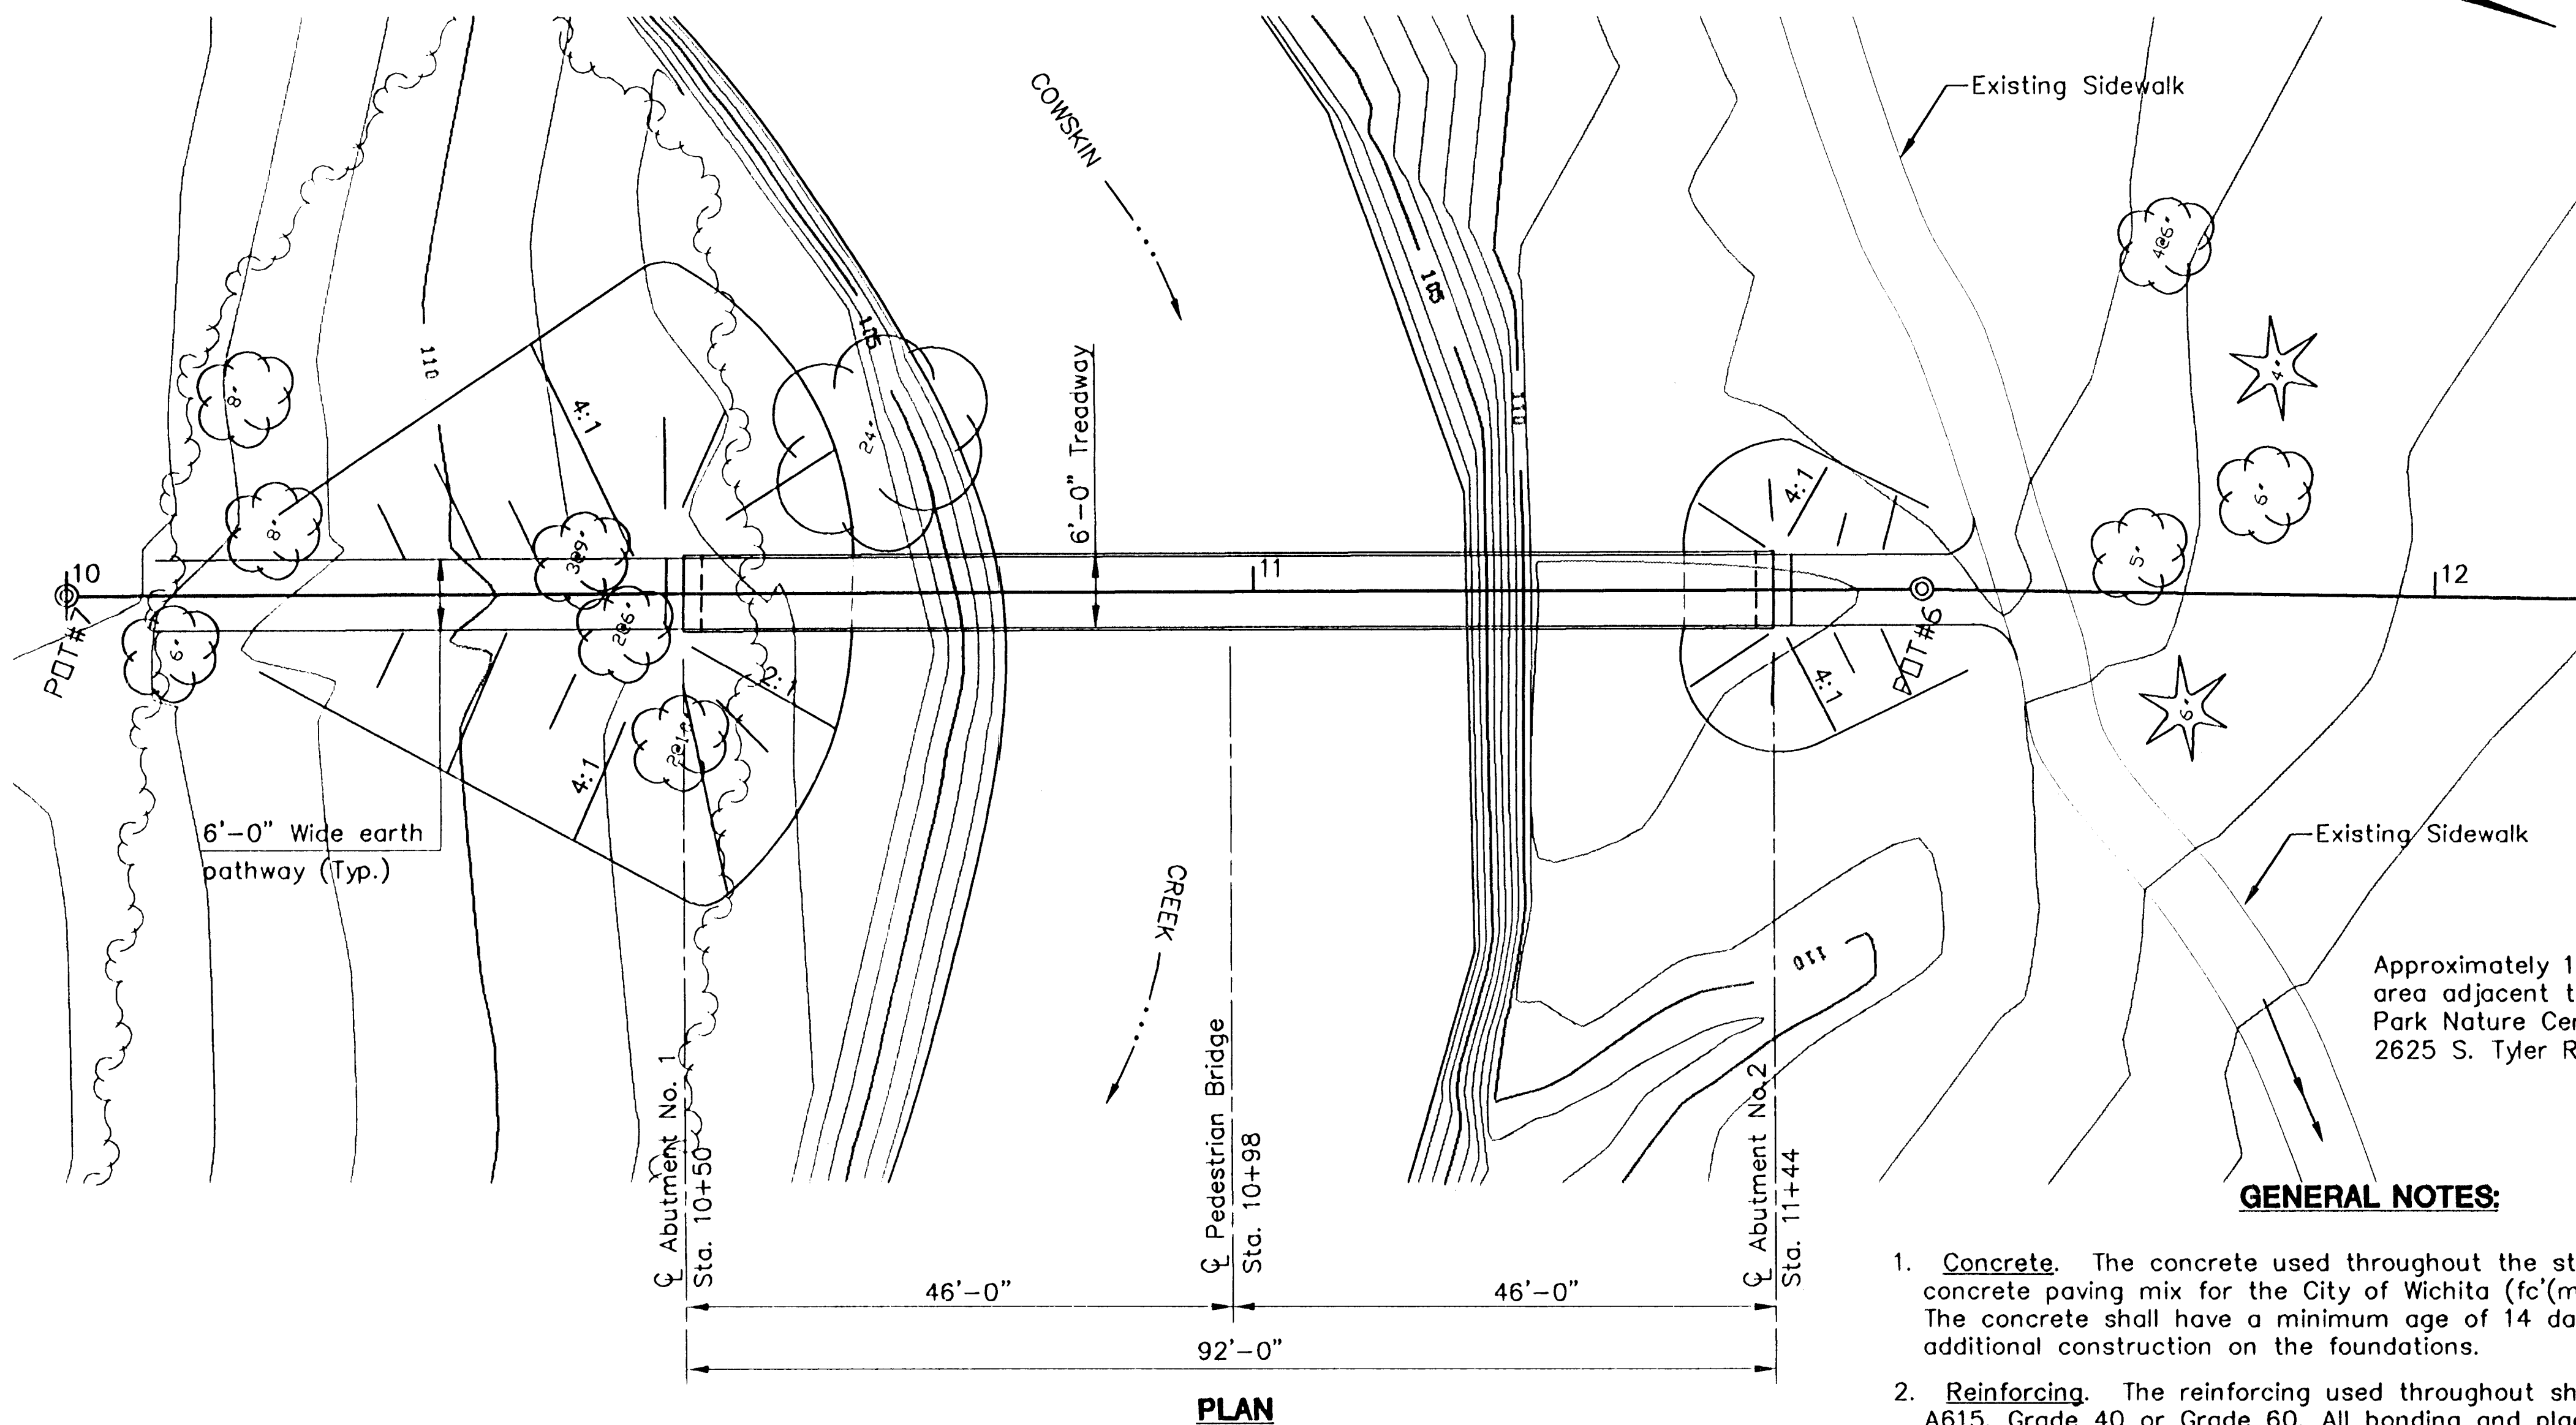


ABUTMENT DETAILS

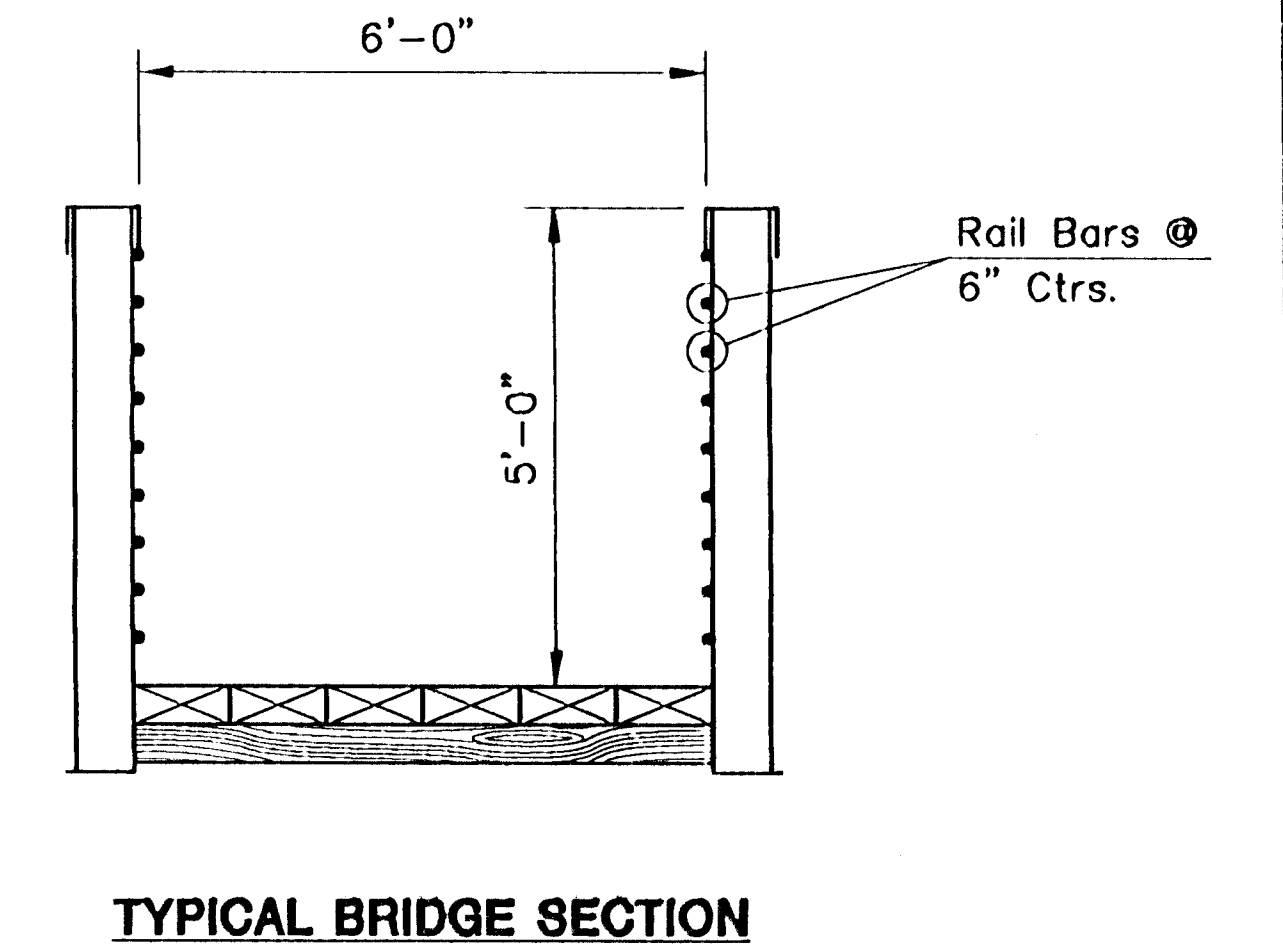

Approximately 1200' to parking area adjacent to Pawnee Prairie Park Nature Center located at 2625 S. Tyler Road

GENERAL NOTES:

- Concrete.** The concrete used throughout the structure shall be the concrete paving mix for the City of Wichita ($f_c(\text{min.}) = 4,000$ psi). The concrete shall have a minimum age of 14 days prior to additional construction on the foundations.
- Reinforcing.** The reinforcing used throughout shall conform to ASTM A615, Grade 40 or Grade 60. All bonding and placing shall conform to the "Manual of Standard Practice", Concrete Reinforcing Steel Institute.
- Earth fill areas at abutments shall be compacted to 90% Standard Density.

<p>MID-KANSAS ENGINEERING CONSULTANTS, INC. 411 N WEBB ROAD WICHITA, K.S. 67206 316-634-9600</p>	<p>PAWNEE PRAIRIE PARK PROJECT NAME</p>		
	<p>CONSTRUCTION LAYOUT SHEET TITLE</p>		
	<p>KJS DESIGN BY.</p>	<p>KLH DRAWN BY.</p>	<p>KJS CHECKED BY.</p>
	<p>3-29-95 DATE</p>	<p>94146-113 JOB NO.</p>	<p>3 / 4 SHEET/OF</p>

BM #2 P.O.T. #6 1/2" Bar and Cap
Sta. 11+56.59 Elev. 111.62

BM #1 P.O.T. #5 1/2" Bar and Cap Elev. 113.65