


DATE	
BY	
REFERENCES NOTED	
REFERENCES CHECKED	

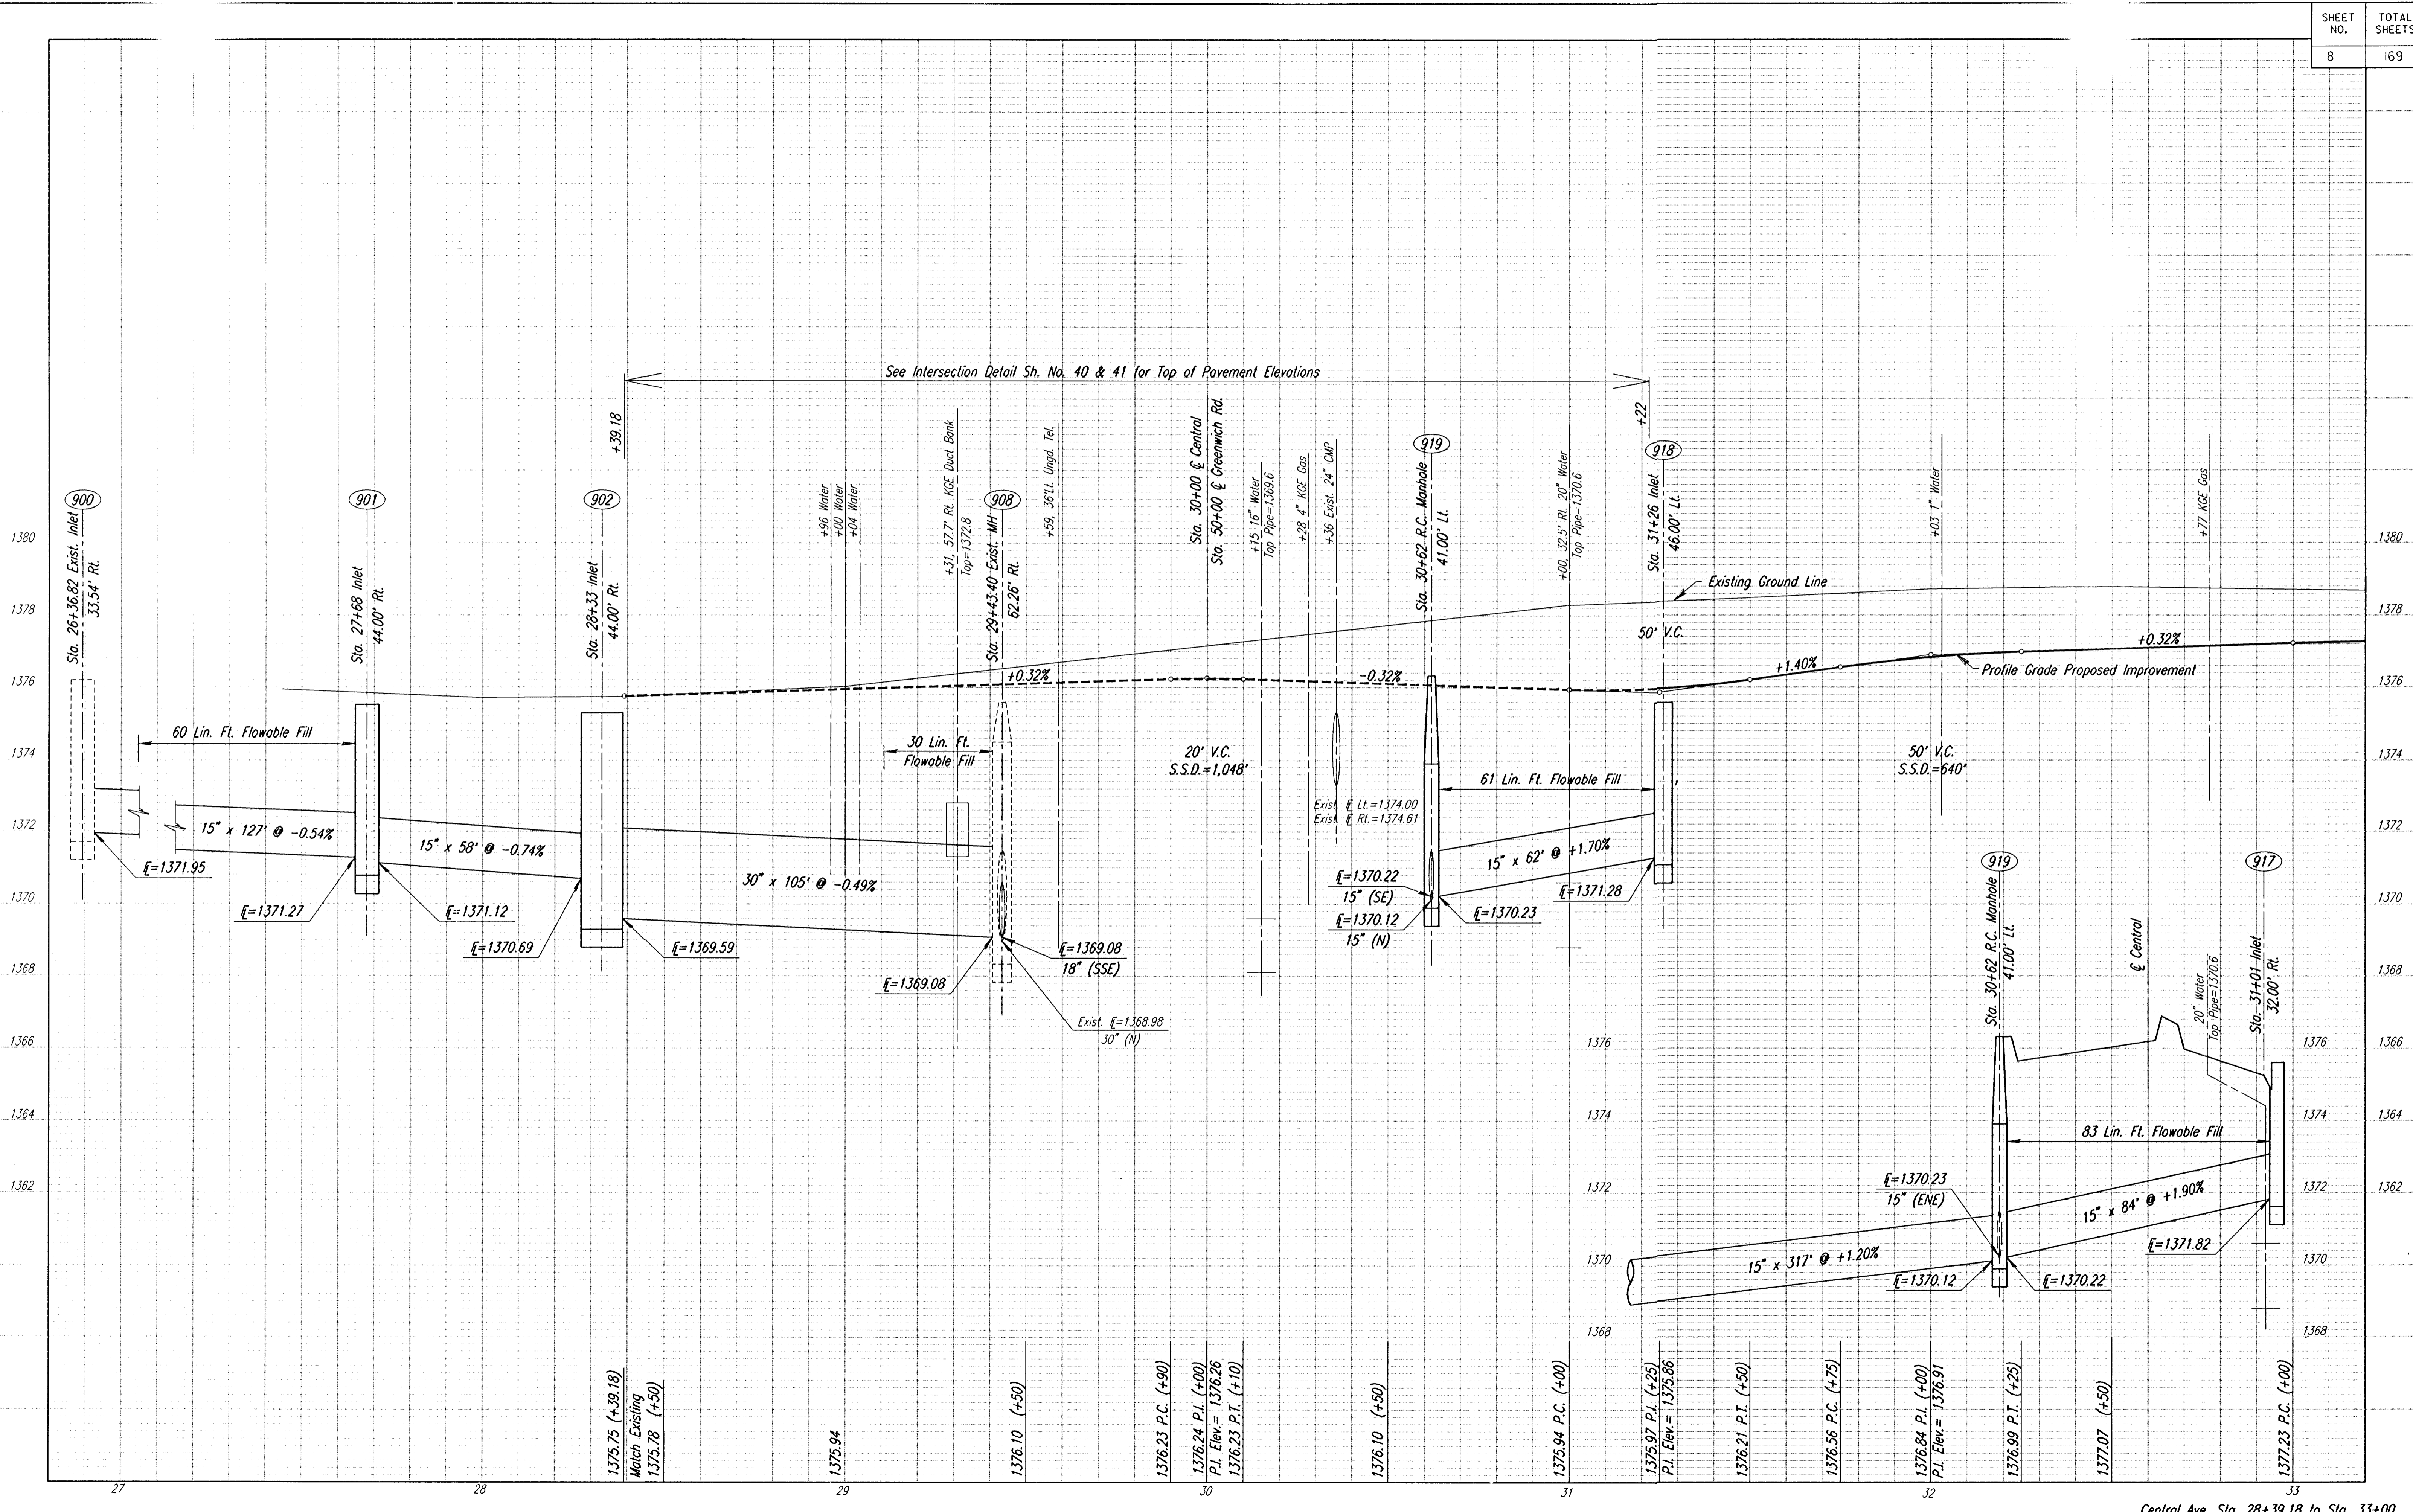

See Intersection Detail Sh. No. 40 & 41 for Top of Pavement Elevations

i:\1995\95297\002\str27-33.dgn
 Drawn by: mdr
 Plotted by: jsp 12-15-97