


PROJECT NO.	YEAR	SHEET NO.	TOTAL SHEETS
618-34	1998	13	100

Scale: 1"=20'

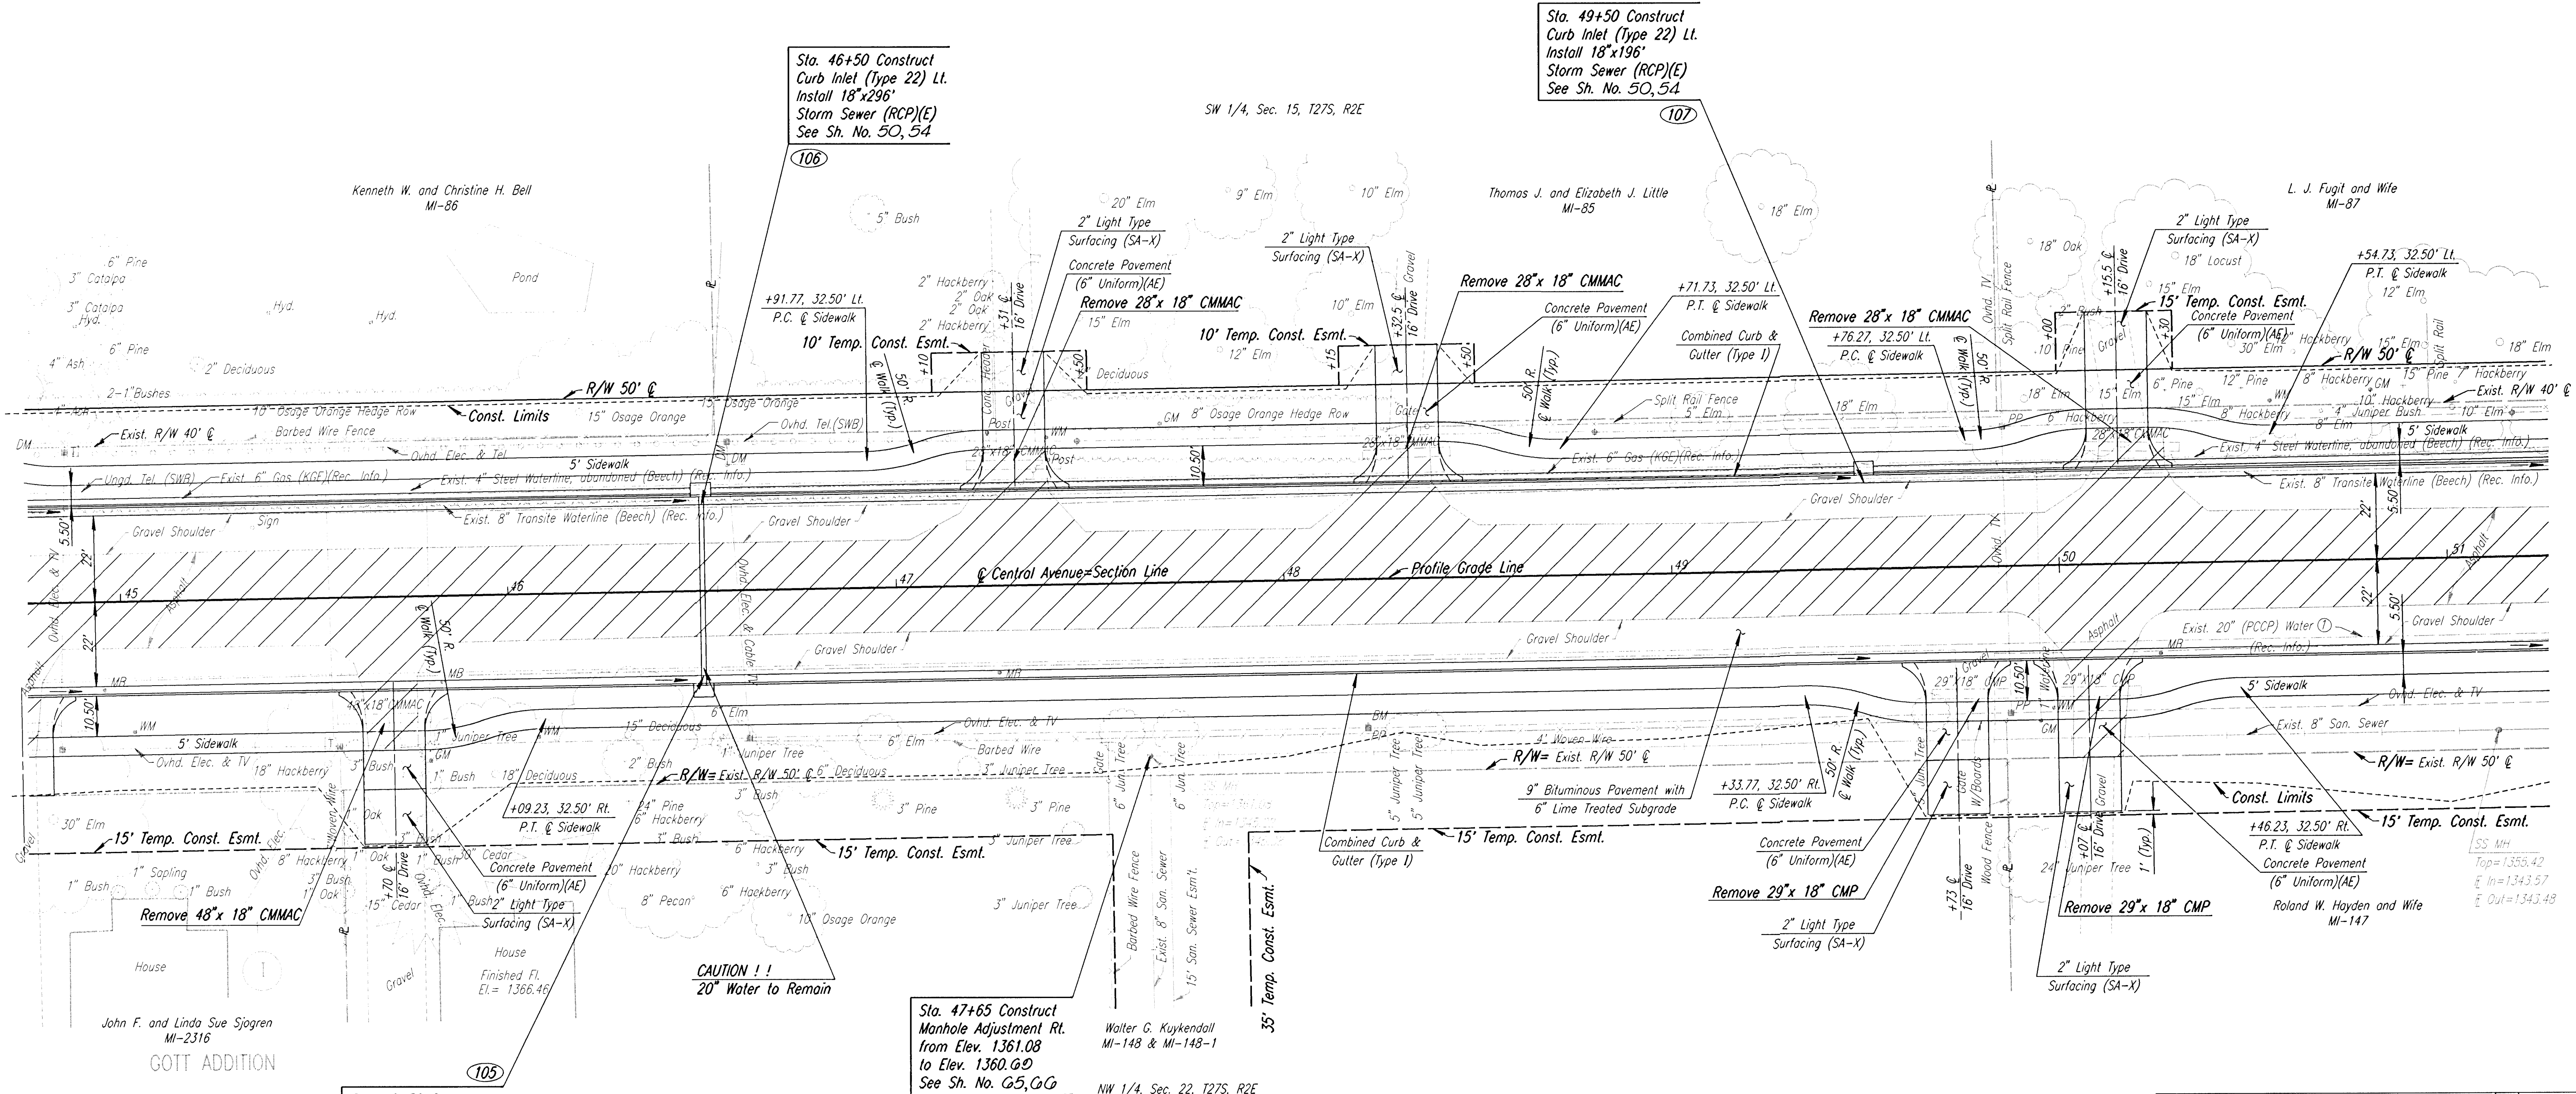

UTILITIES

Water	Beech
Water ①	Wichita Water Dept.
Power	Kansas Gas & Electric
Gas	Kansas Gas & Electric
Telephone	Southwestern Bell
Cable TV	Multimedia Cablevision
San. Sewer	Sedgwick County

BM #CG4: RR SPIKE IN NORTH FACE POWER POLE 38' SOUTH OF @ CENTRAL, 500' EAST OF ELLSON, 825' WEST OF N1/4 COR. SEC. 22, T27S, R2E. 38' RT. STA. 48+21 ELEV.=1360.18

No.		Revisions		By	Date
SEDGWICK COUNTY BUREAU OF PUBLIC SERVICES					
<b>CENTRAL AVENUE</b> STA. 45+00 TO STA. 51+00					
PROJECT NO. 618-34			SEDGWICK COUNTY		
<b>PROFESSIONAL ENGINEERING CONSULTANTS, P.A.</b> ENGINEERS WICHITA, KANSAS					
Designed by	JPS	Checked by	WDH		
Drawn by	BJS/MAF	Date	JULY 1997	Job No. 95297-2	

I:\1995\95297\002\str-45-51.dgn  
 Drawn by: bjs/maf  
 Plotted by: maf 8-14-97