

1/1995/95297/002/st/51-57.dgn
Drawn by: bjs/maf
Plotted by: DJW 12-19-97

- P.I. @ STA. 56+46.03
1. FOUND BAR W/ORANGE CAP
2. 3 NAILS IN NORTH FACE POWER POLE
3. KDOT NAIL & WASHER IN SOUTH FACE POWER POLE
4. 3 NAILS IN TOP FENCE CORNER POST
5. PK NAIL IN EAST SIDE CORNER FENCE POST
6. PK NAIL IN SOUTH SIDE FENCE POST

90.01' SE
54.20' NE
50.15' N
40.43' N
69.74' NW


PROJECT NO.	YEAR	SHEET NO.	TOTAL SHEETS
618-34	1998	15	169

COORDINATE TABLE		
POINT NO.	NORTH COORDINATE	EAST COORDINATE
48	576757.9120	377237.7410

SE 1/4, Sec. 15, T27S, R2E

Todd E. Parker
MI-81-1

NE 1/4, Sec. 22, T27S, R2E

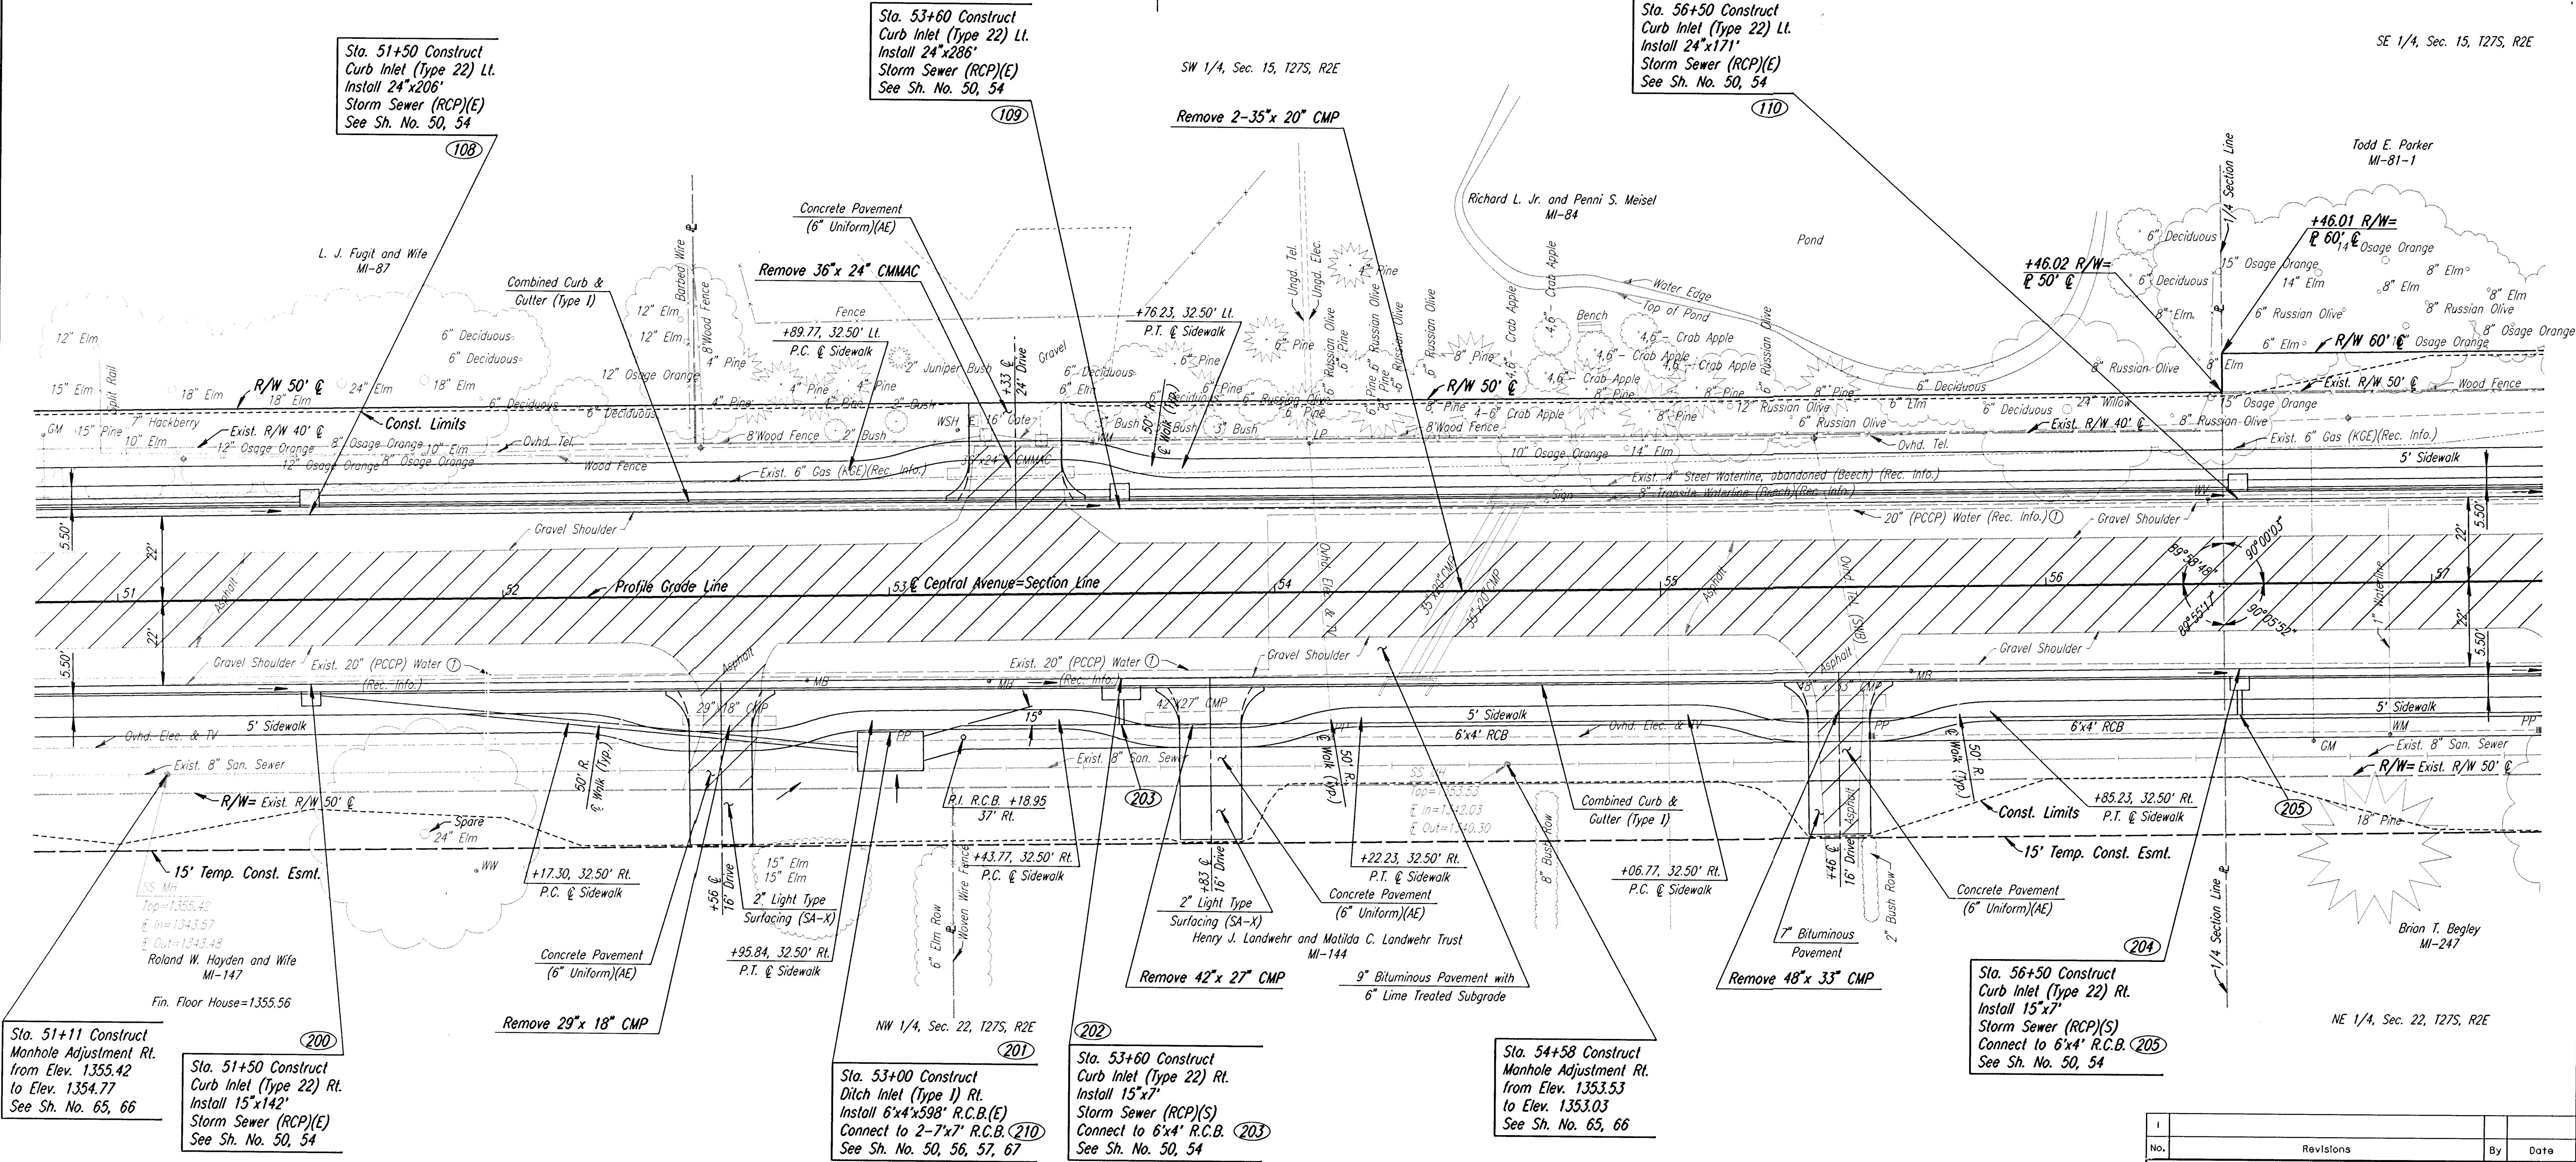

UTILITIES

- Water
Water ①
Power
Gas
Telephone
Cable TV
San. Sewer
- Beech
Wichita Water Dept.
Kansas Gas & Electric
Kansas Gas & Electric
Southwestern Bell
Multimedia Cablevision
Sedgwick County

- S1/4 COR. SEC. 15, T27S, R2E
④ STA. 56+46.03 CENTRAL AVENUE
1. FOUND BAR W/ORANGE CAP
2. 3 NAILS IN NORTH FACE POWER POLE
3. KDOT NAIL & WASHER IN SOUTH FACE POWER POLE
4. 3 NAILS IN TOP FENCE CORNER POST
5. PK NAIL IN EAST SIDE CORNER FENCE POST
6. PK NAIL IN SOUTH SIDE FENCE POST

90.01' SE
54.20' NE
50.15' N
40.43' N
69.74' NW

Revisions		By		Date	
SEDGWICK COUNTY BUREAU OF PUBLIC SERVICES					
CENTRAL AVENUE STA. 51+00 TO STA. 57+00					
PROJECT NO. 618-34 SEDGWICK COUNTY					
PROFESSIONAL ENGINEERING CONSULTANTS, P.A.					
ENGINEERS WICHITA, KANSAS					
Designed by	JPS	Checked by	WDH		
Drawn by	BJS/MAF	Date	JULY 1997	Job No. 95297-2	