


PROJECT NO.	YEAR	SHEET NO.	TOTAL SHEETS
618-34	1998	37	100

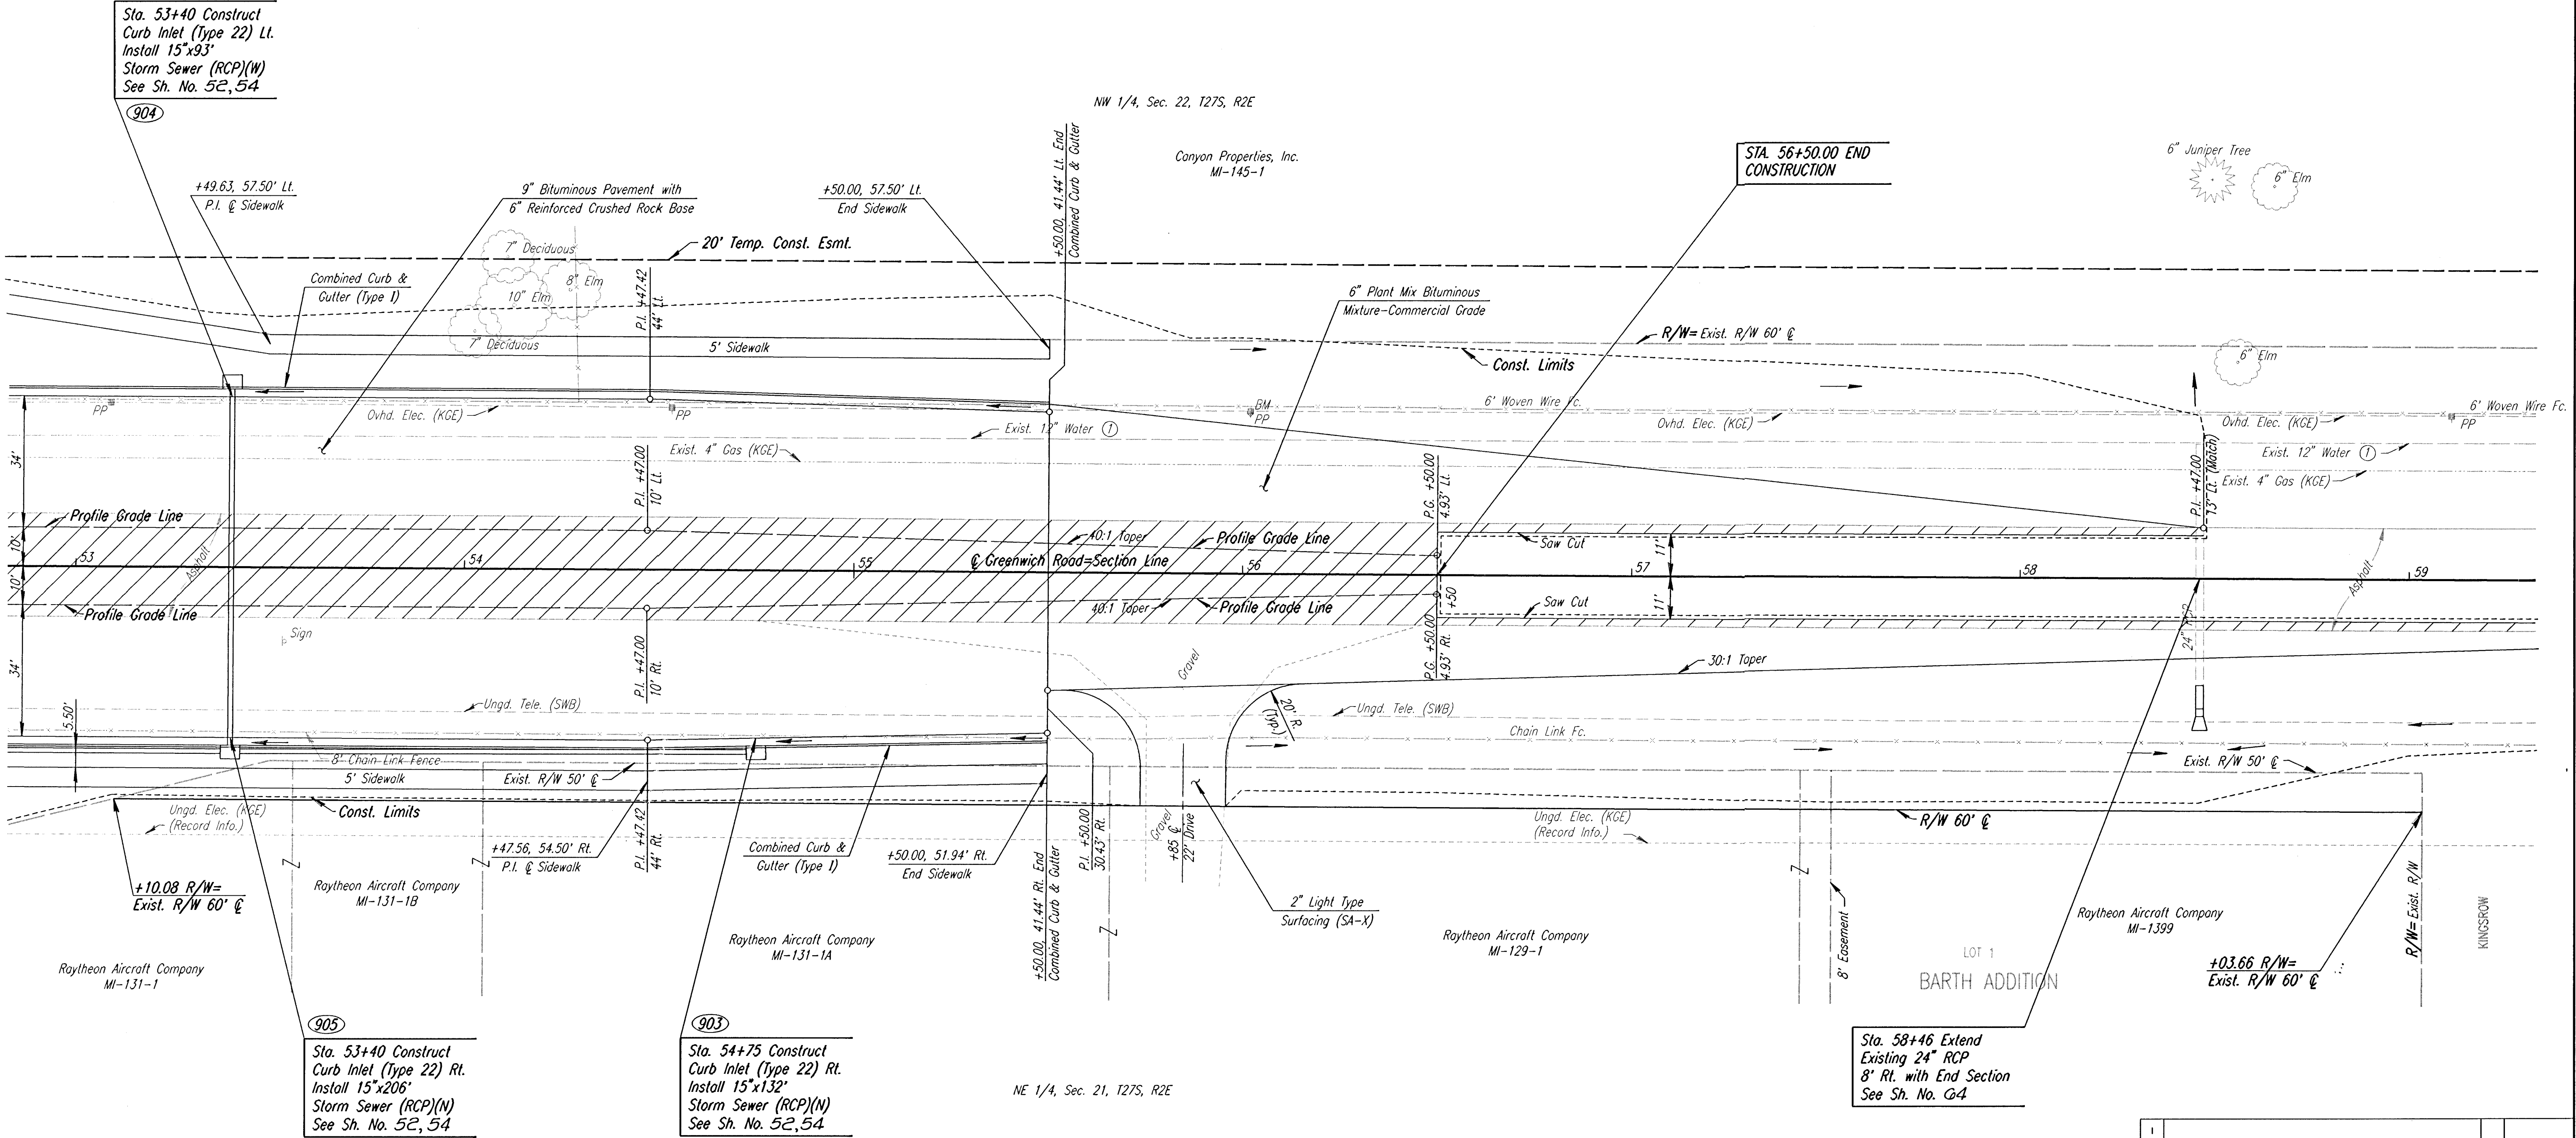

Scale: 1"=20'



UTILITIES

Water ①	Wichita Water Dept.
Power	Kansas Gas & Electric
Gas	Kansas Gas & Electric
Telephone	Southwestern Bell

BM #GG113: 40D STEP NAILS IN WEST FACE POWER POLE, EAST SIDE
GREENWICH, 600' SOUTH OF E CENTRAL AVE.
41' LT. STA. 56+02 ELEV.=1379.52

Revisions			
No.	By	Date	
SEDGWICK COUNTY BUREAU OF PUBLIC SERVICES			
GREENWICH ROAD			
STA. 53+00 TO STA. 59+00			
PROJECT NO. 618-34 SEDGWICK COUNTY			
PROFESSIONAL ENGINEERING CONSULTANTS, P.A.			
ENGINEERS WICHITA, KANSAS			
Designed by	JPS	Checked by	WDH
Drawn by	BJS	Date	JULY 1997
		Job No.	95297-2

i:\1995\95297\002\st53-59g.dgn
Drawn by: bjs/mef
Plotted by: mcf 8/14/97