



PROJECT NO.	YEAR	SHEET NO.	TOTAL SHEETS
618-34	1998	40	100

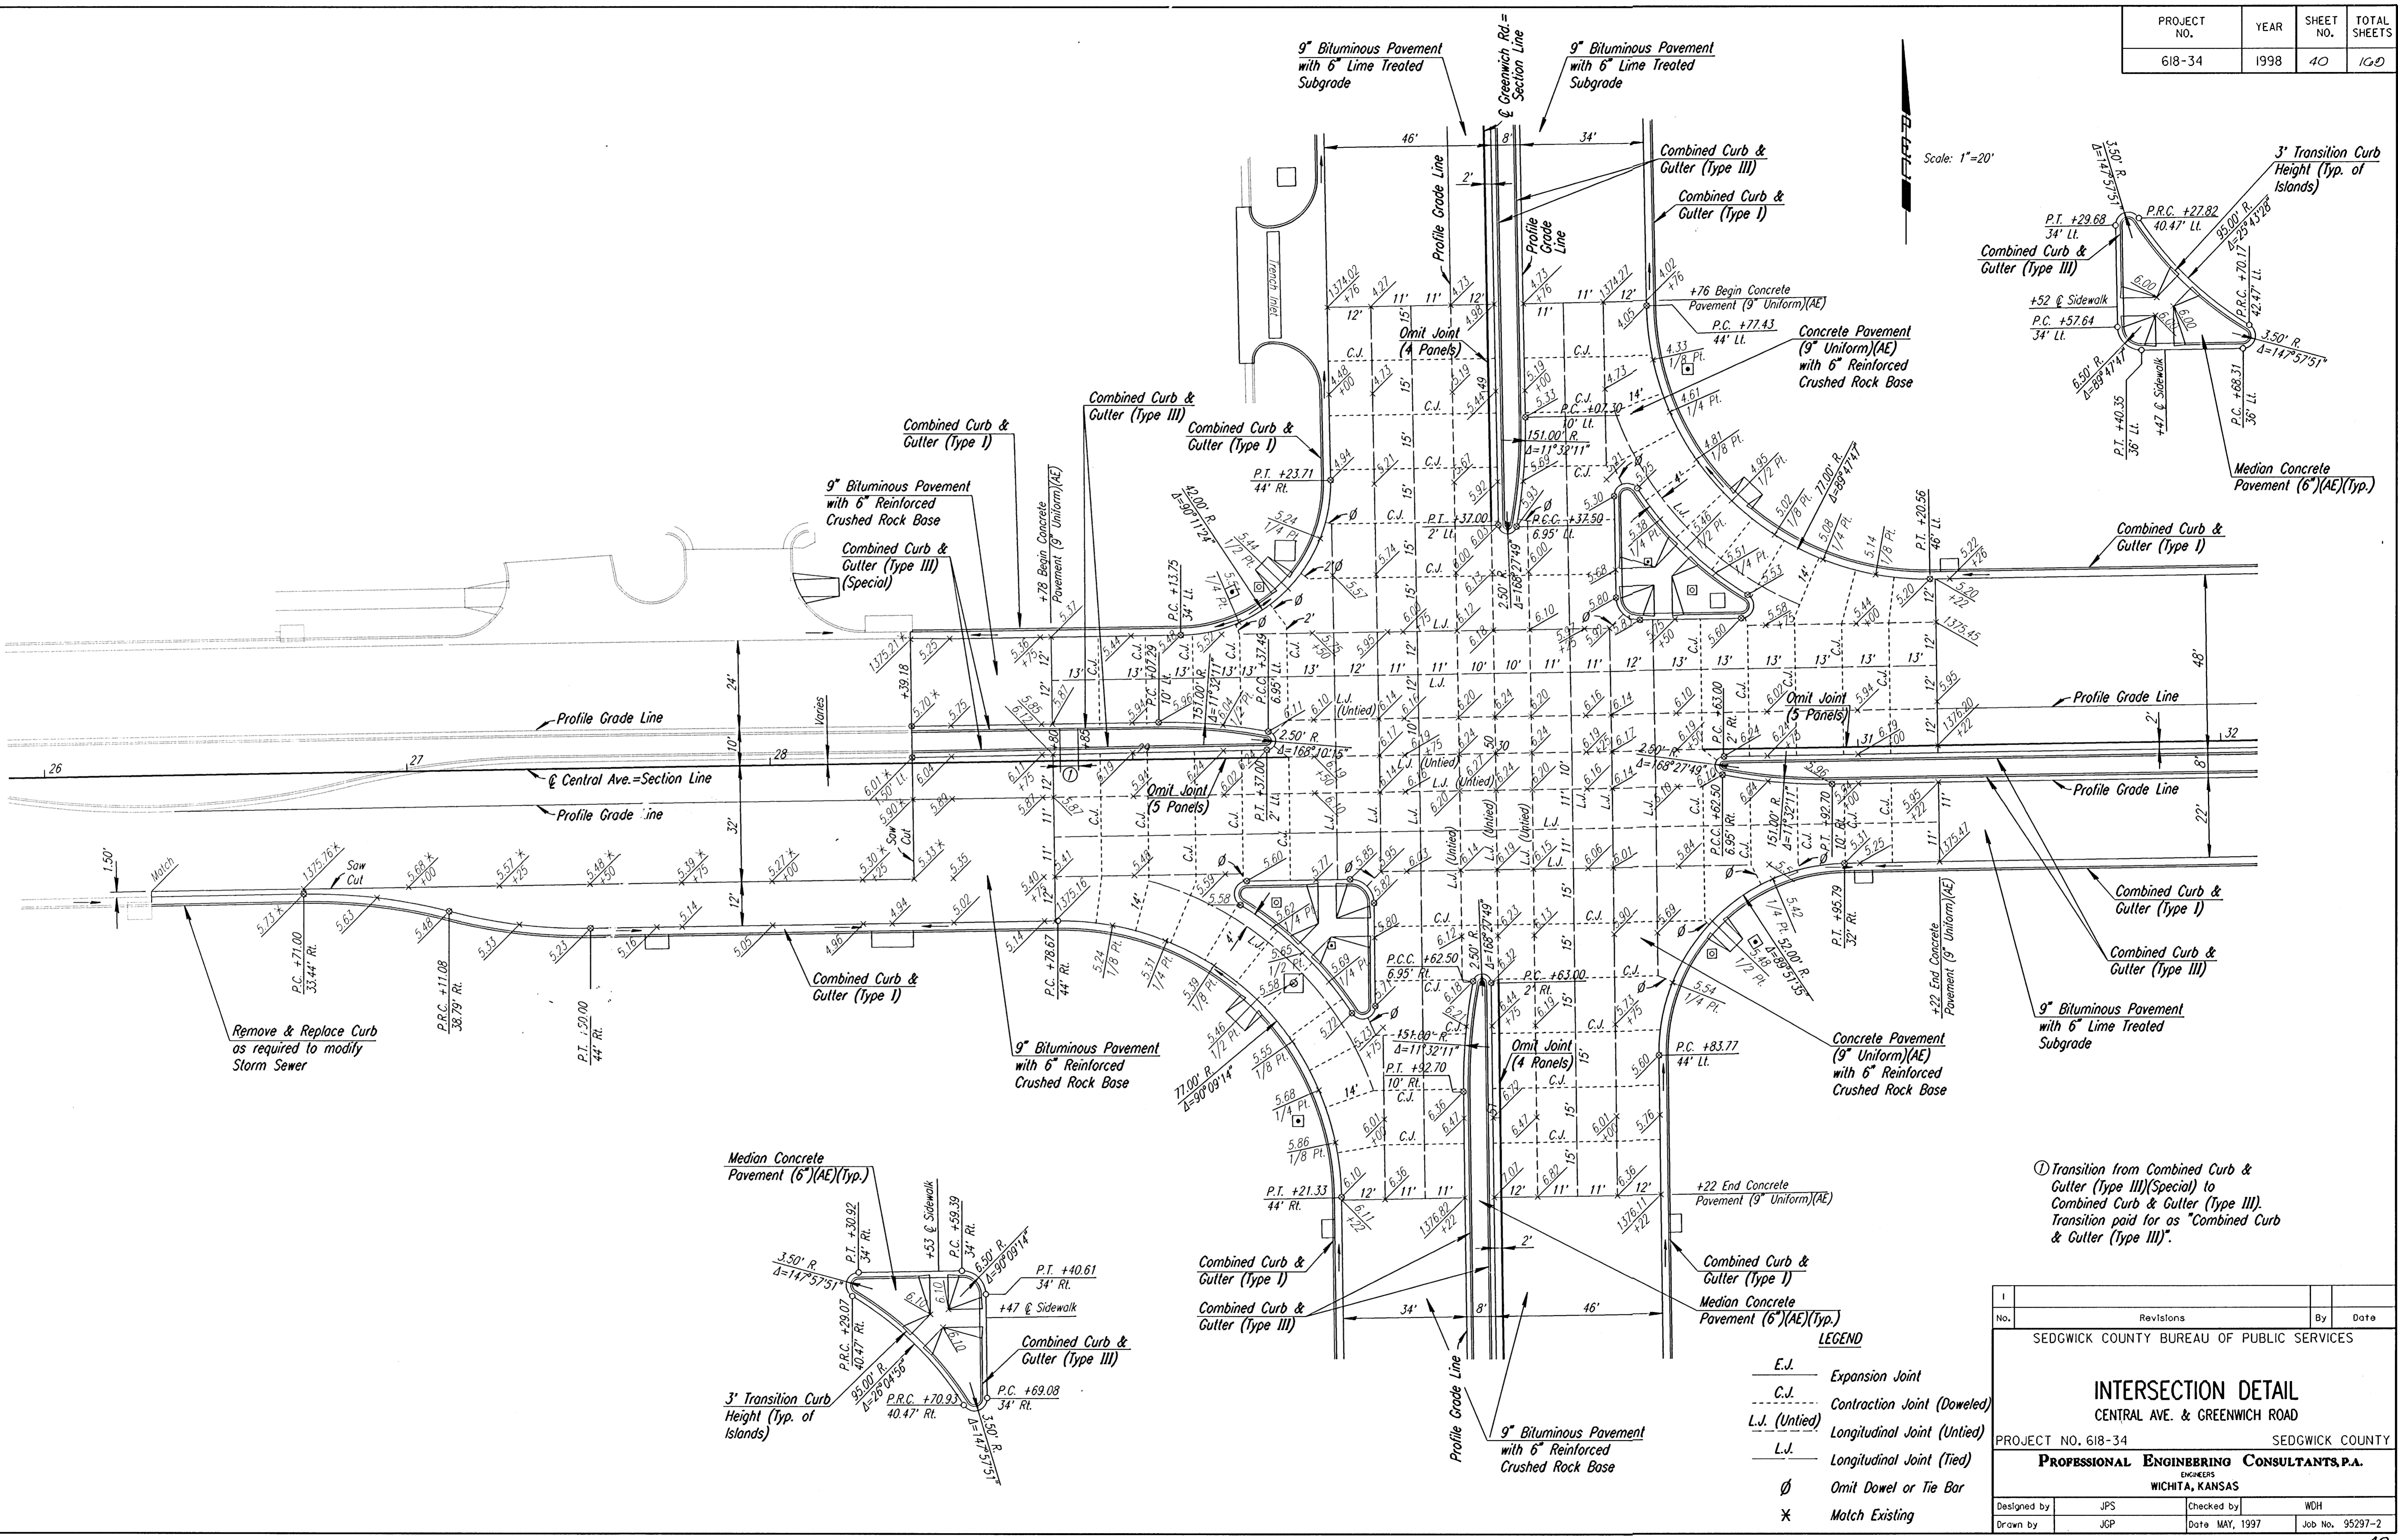

Scale: 1"=20'

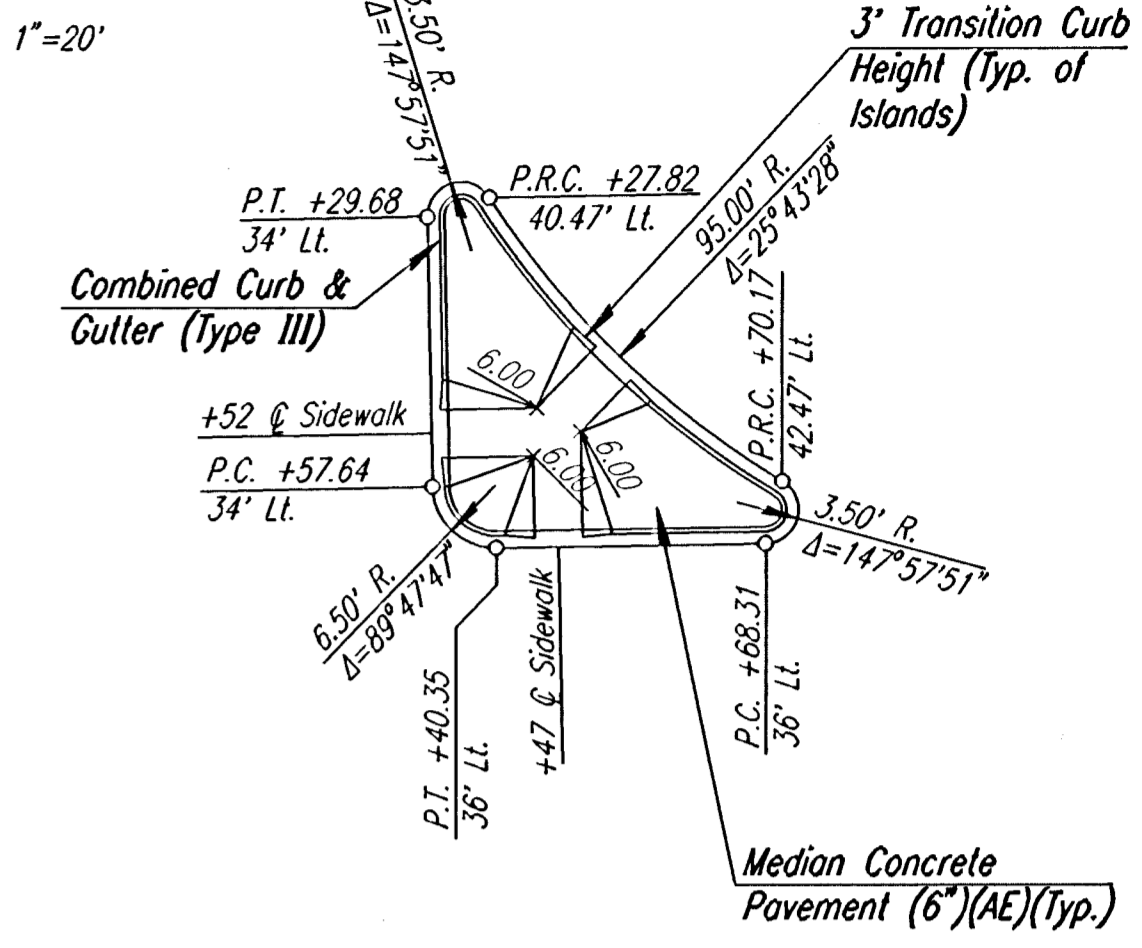

① Transition from Combined Curb & Gutter (Type III)(Special) to Combined Curb & Gutter (Type III). Transition paid for as "Combined Curb & Gutter (Type III)".

LEGEND

E.J.	Expansion Joint
C.J.	Contraction Joint (Doweled)
L.J. (Untied)	Longitudinal Joint (Untied)
L.J.	Longitudinal Joint (Tied)
Ø	Omit Dowel or Tie Bar
X	Match Existing

No. Revisions				By Date	
SEDGWICK COUNTY BUREAU OF PUBLIC SERVICES					
INTERSECTION DETAIL					
CENTRAL AVE. & GREENWICH ROAD					
PROJECT NO. 618-34			SEDGWICK COUNTY		
PROFESSIONAL ENGINEERING CONSULTANTS, P.A.					
ENGINEERS WICHITA, KANSAS					
Designed by	JPS	Checked by	WDH		
Drawn by	JGP	Date	MAY, 1997	Job No. 95297-2	

i:/1995/95297/002/Intspols.dgn
 Drawn by: JGP/MAF
 Plotted by: mat 7-31-97