


PROJECT NO.	YEAR	SHEET NO.	TOTAL SHEETS
618-34	1998	41	169

Scale: 1"=20'

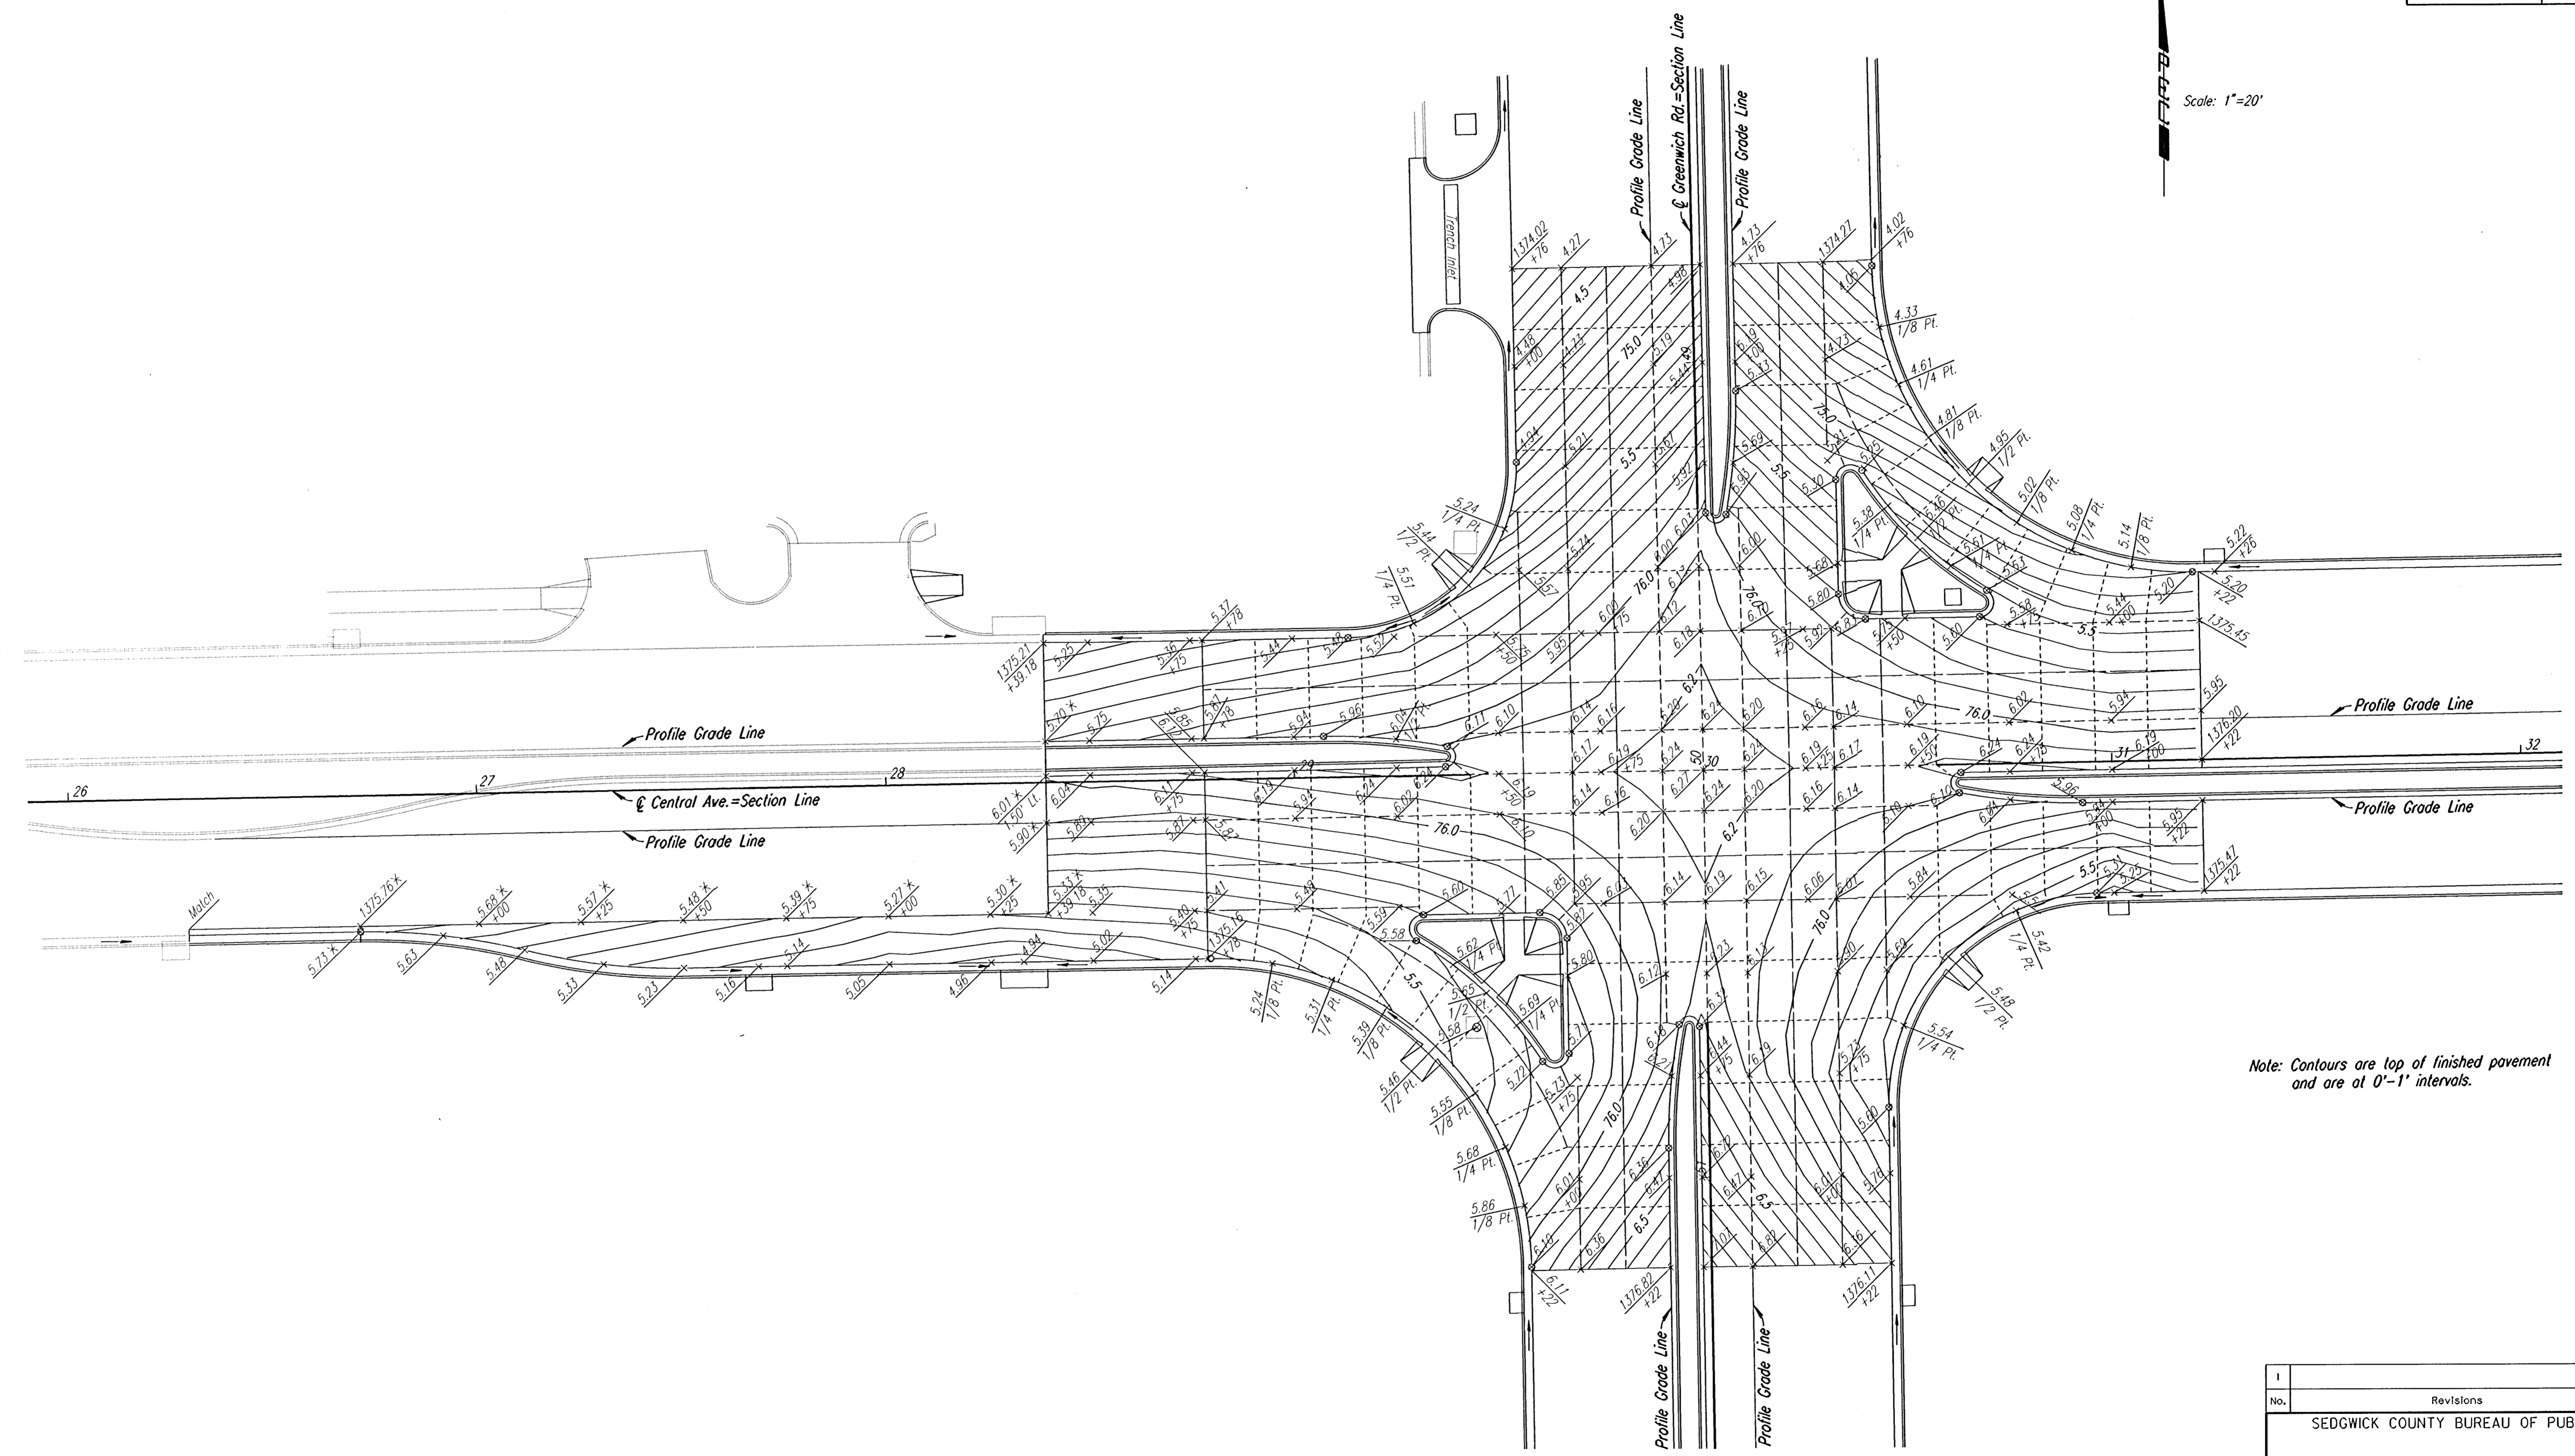

Note: Contours are top of finished pavement and are at 0'-1' intervals.

12/1997
Drawn by: JGP
Plotted by: JGP 12-15-97

No.	Revisions	By	Date
SEDGWICK COUNTY BUREAU OF PUBLIC SERVICES			
INTERSECTION CONTOUR PLAN			
CENTRAL AVE. & GREENWICH ROAD			
PROJECT NO. 618-34		SEDGWICK COUNTY	
PROFESSIONAL ENGINEERING CONSULTANTS, P.A.			
ENGINEERS WICHITA, KANSAS			
Designed by	JPS	Checked by	WDH
Drawn by	JGP	Date	July 1997
		Job No.	95297-2